




CONSTRUCTIE IMOBIL CU FUNCTIUNE MIXTA
LOCUINTE D+P+5+Et si servicii la parter

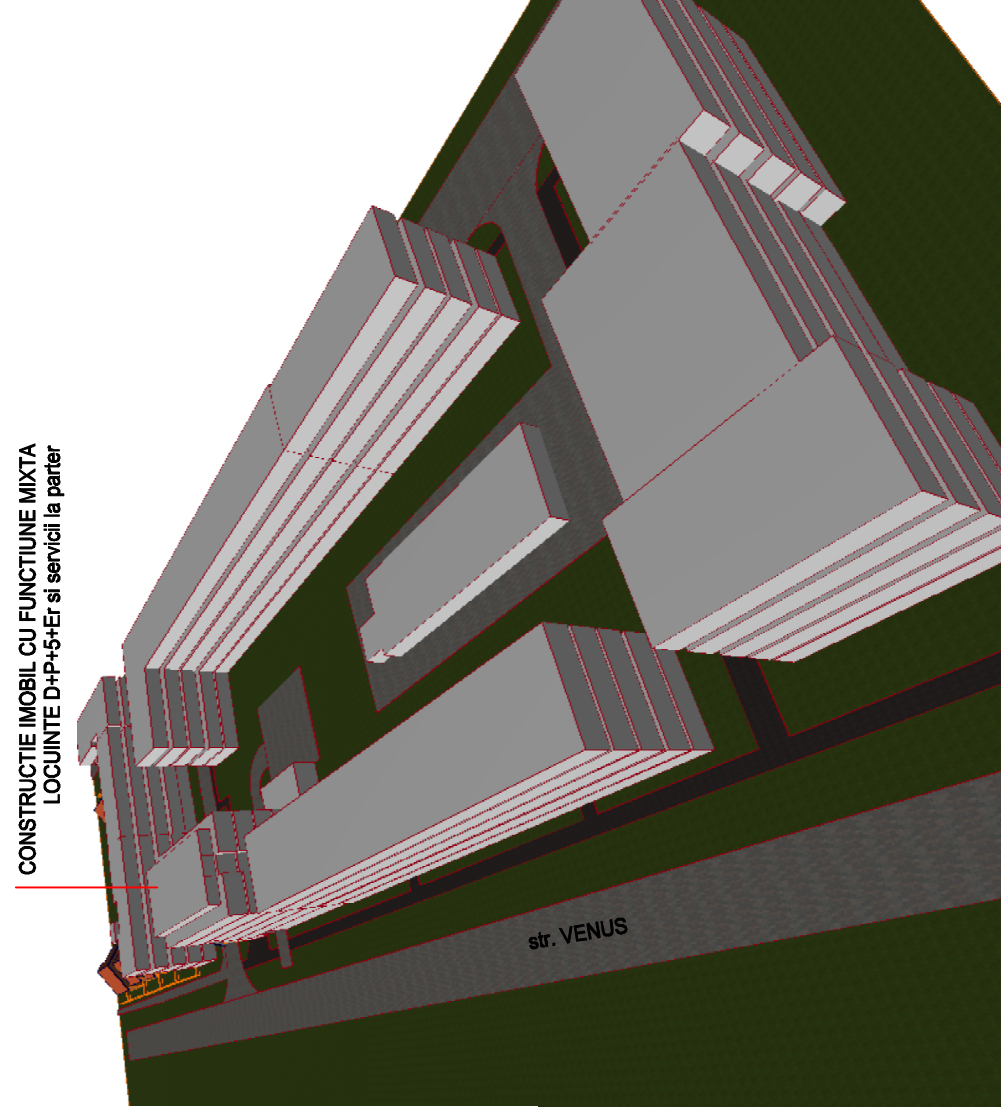


CONSTRUCTIE IMOBIL CU FUNCTIUNE MIXTA
LOCUINTE D+P+5+Et si servicii la parter

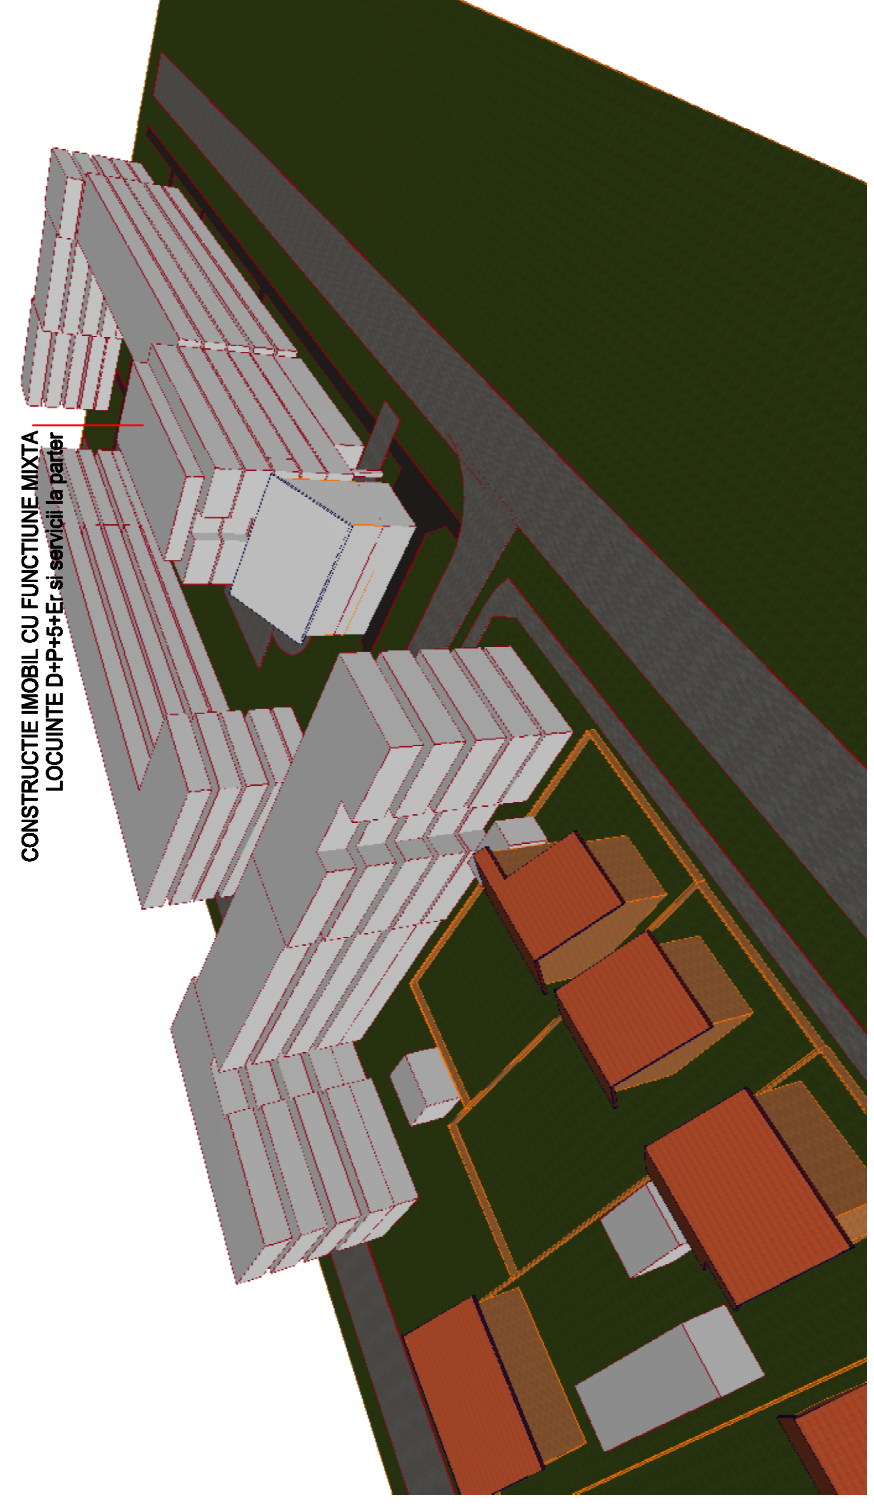

CONSTRUCTIE IMOBIL CU FUNCTIUNE MIXTA
LOCUINTE D+P+5+Et si servicii la parter

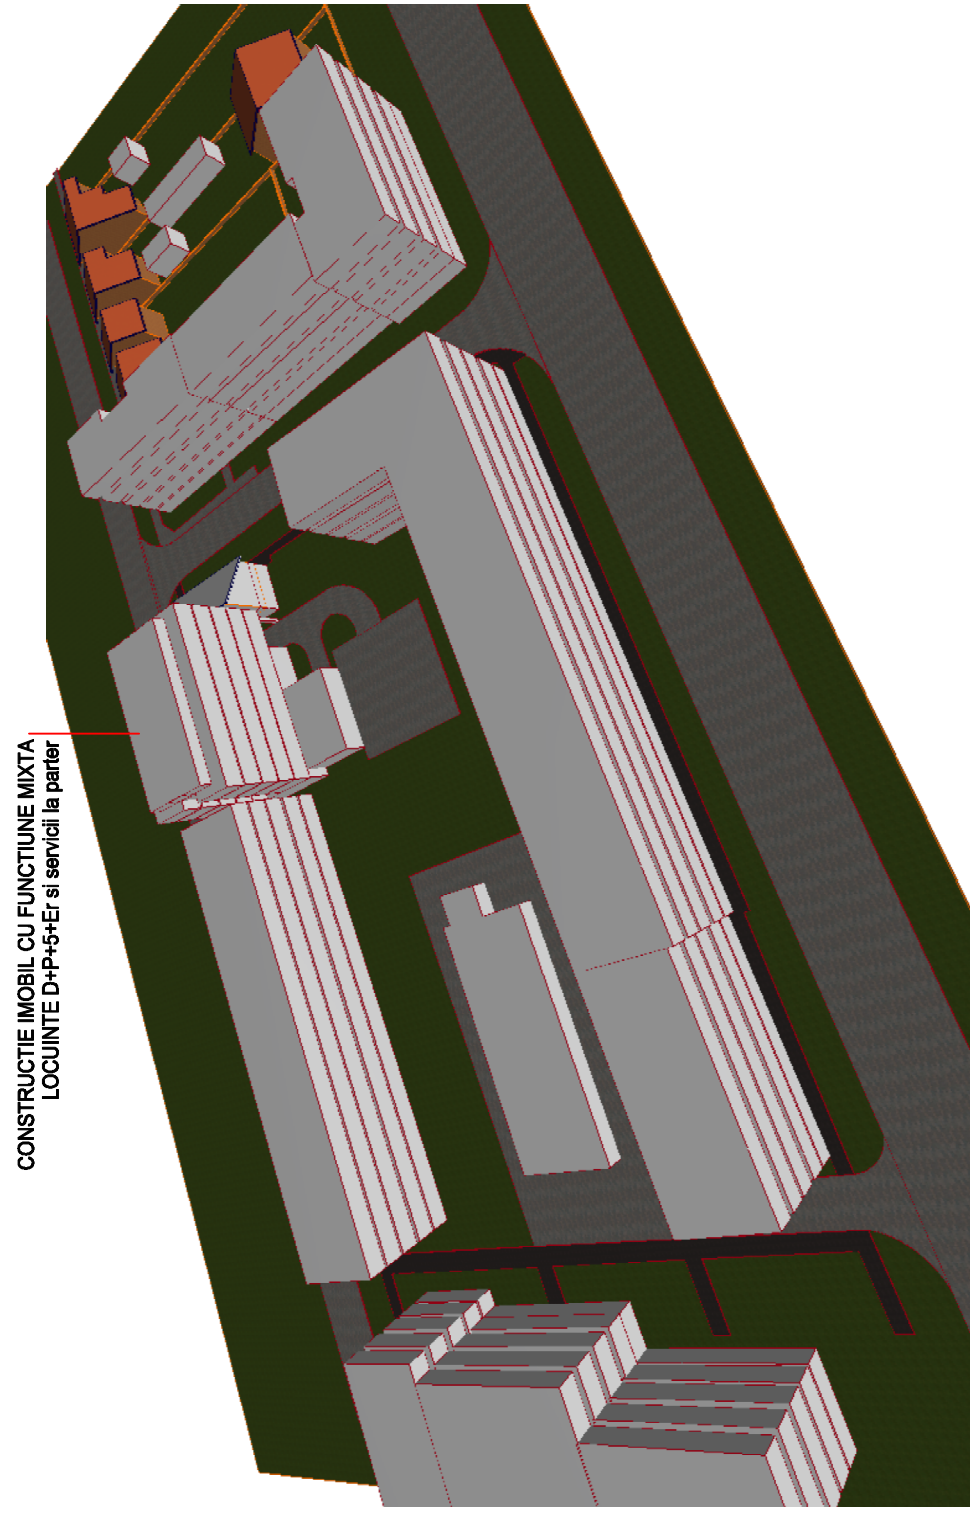

CONSTRUCTIE IMOBIL CU FUNCTIUNE MIXTA
LOCUINTE D+P+5+Et si servicii la parter

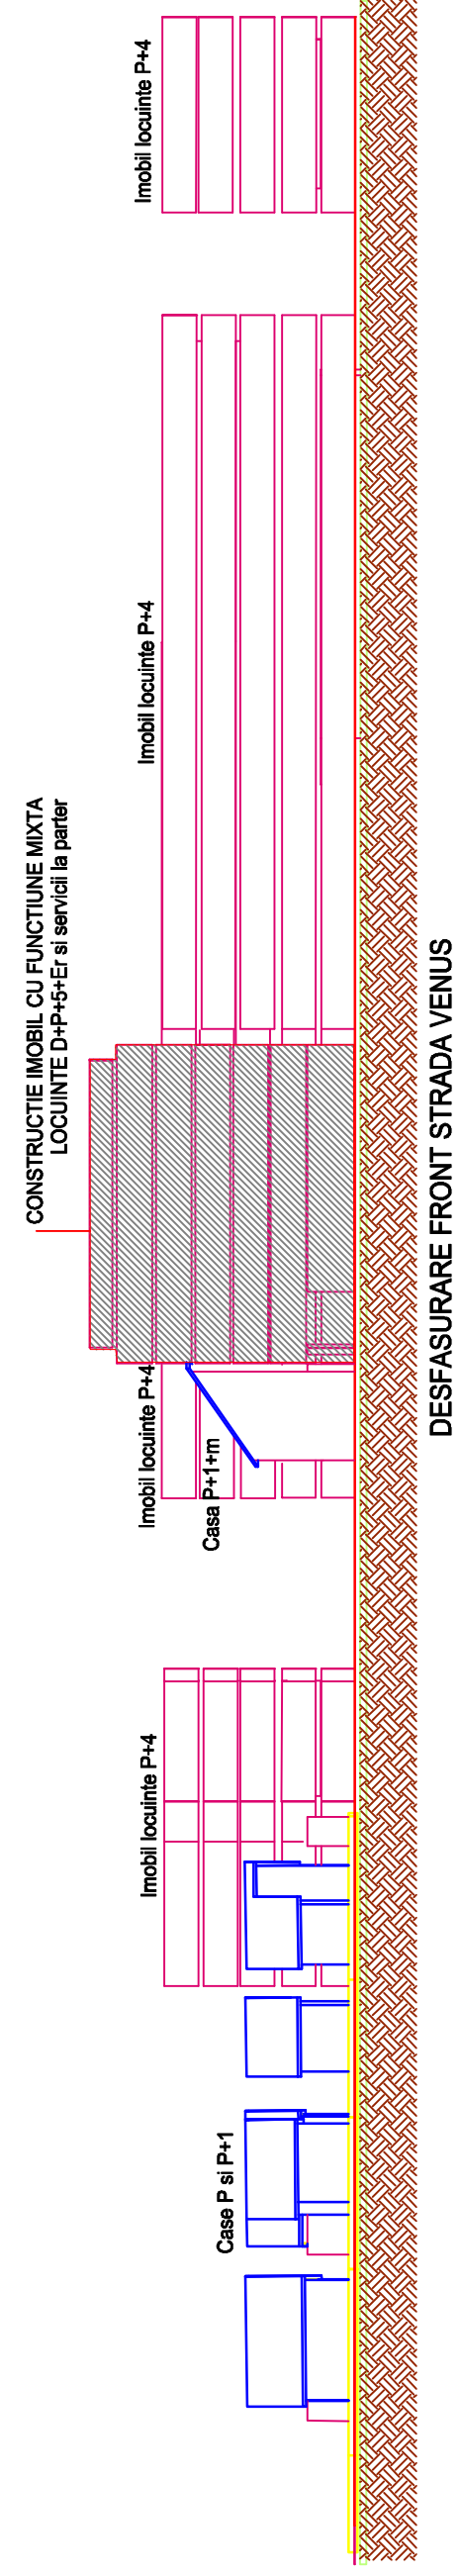

	BIROU INDIVIDUAL DE ARHITECTURA Arch&teho Arhitect Doru Folea 0740 014 353 ROMANIA - TIMISOARA, str. LUNETA 77, sc. 8ap. 4 - 14 / fax 0256.284218 e-mail - steeproject@archteho.ro		Beneficiar: STEFAN GAL IOAN STEFAN GAL LILIANA si OCHIANU EMANUEL Amplasament: Timisoara, str. VENUS nr.23	Proiect nr.: 003/2007A
	Nume Arh. Folea Doru Arh. Folea Doru Arh. Folea Doru	Semnatura Scara: 1:500 Data: 02.2007	Titlu proiect: CONSTRUCTIE IMOBIL CU FUNCTIUNE MIXTA LOCUINTE D+P+5+Et si servicii la parter	Faza: P.U.D.
Sef proiect Proiectat Desenat	Titlu planșă: STUDIU VOLUMETRIC DESFAȘURARE FRONT STRADA	Planșă: 03A		