
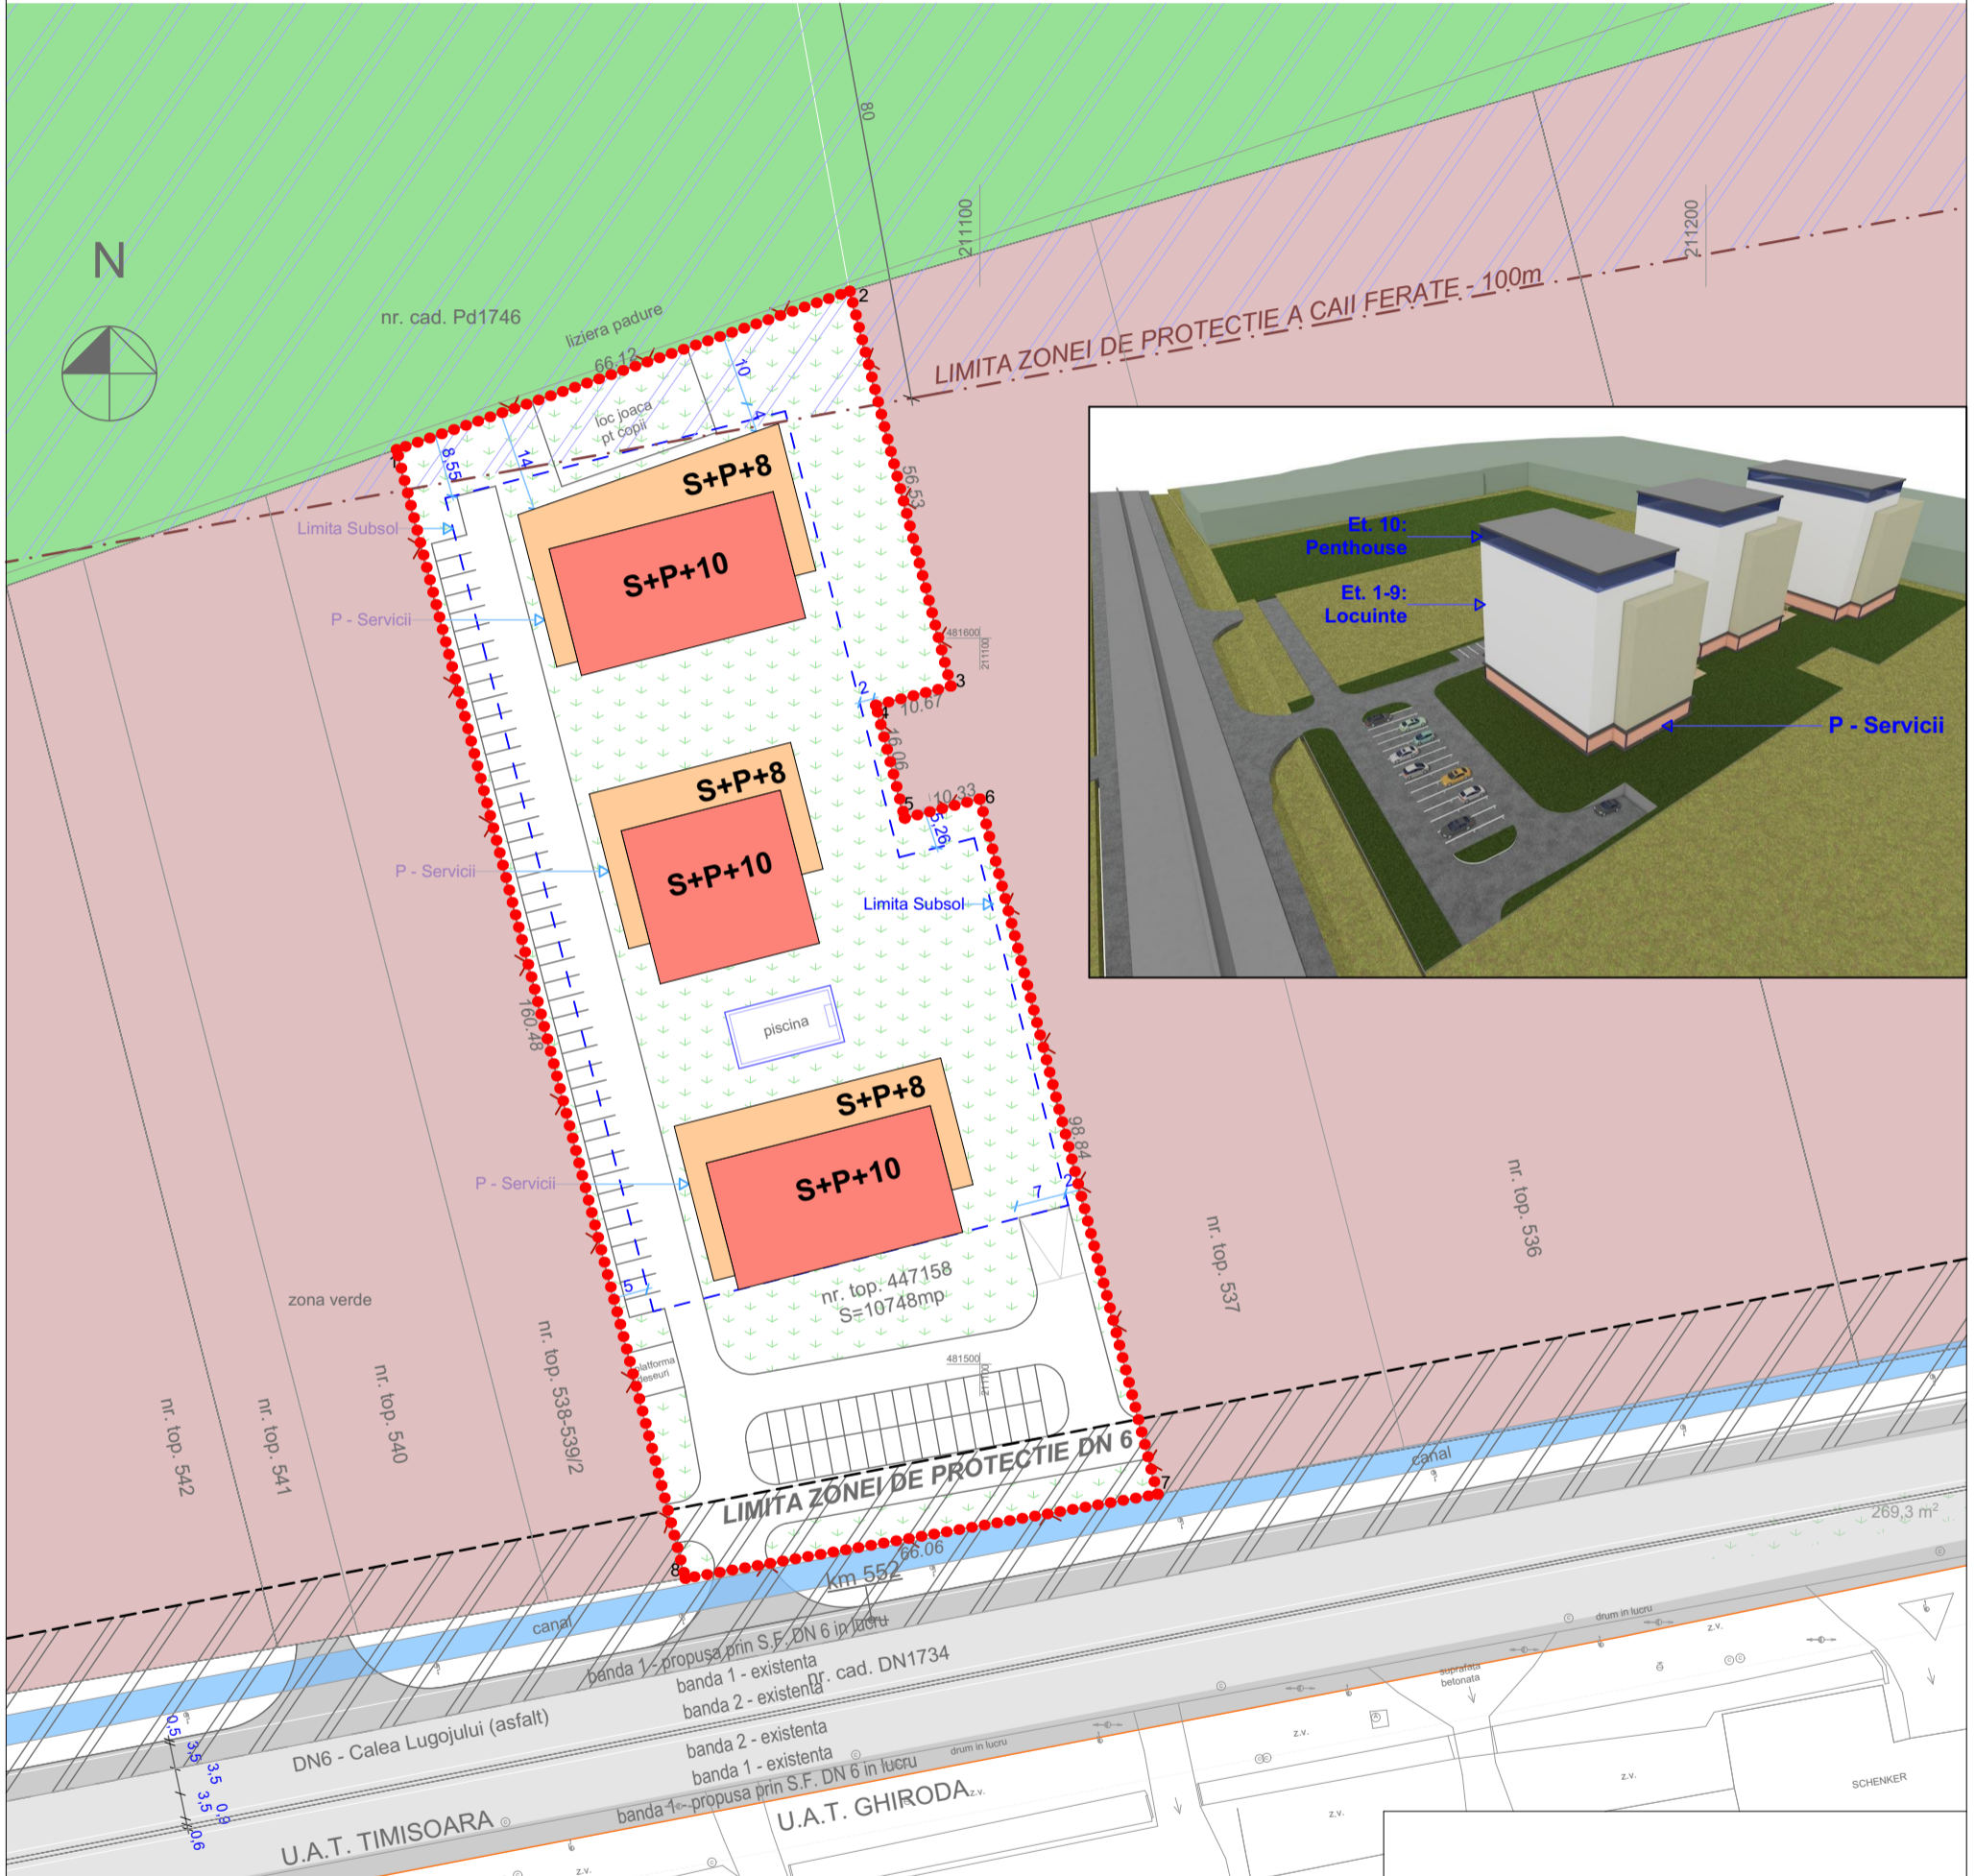


Sectiune longitudinala prin parcela si blocuri

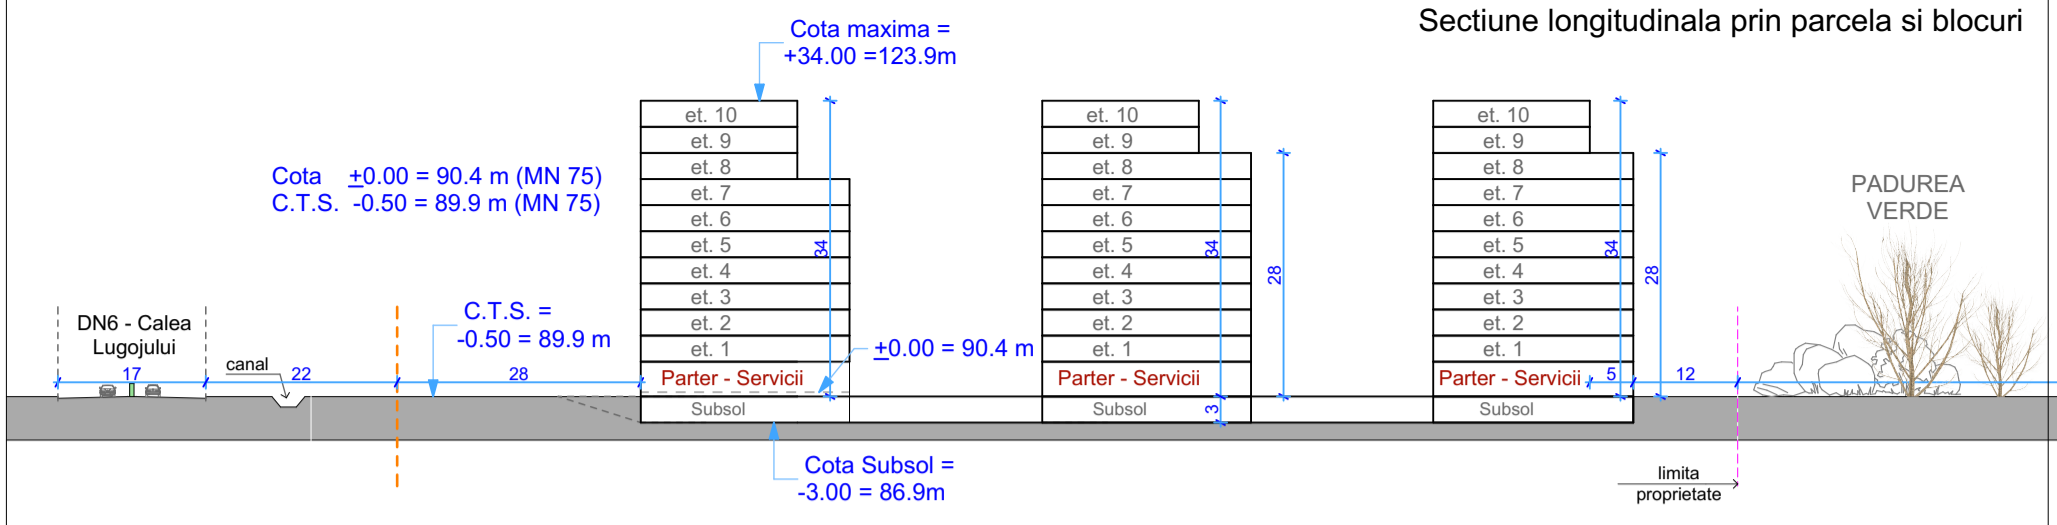

LEGENDA

- Limita intravilan Timisoara
- Limita cadastrala de proprietate a parcelelor reglementate
- Zona circulatiei rutiere si constructii aferente - existent
- Cladiri propuse
- Zona de implantare a cladirilor
- Zone de interdictie de construire destinata amenajarii circulatiei auto, parcarilor si zone verzi
- Drumuri existente
- Drumuri propuse

- Cale ferata
- Zona de siguranta 20m si protectie 100m cale ferata
- Zona de protectie 22m drum national
- Canal
- Acces auto si pietonal in zona

<b>S.C. STEREOTOMIC Studio S.R.L.</b>			BENEFICIAR: S.C. M.B. EDITALIA S.R.L. C.I.F. 35928316		Proiect nr. <b>07 / 2018</b>
Adresa: str. Lisabona, nr. 33, Mosnita Noua, jud. Timis, C.U.I. 28731949, tel. 0758 334 725			Adresa: mun. Lugoj, str. Filaret Barbu, nr. 10A, jud. Timis		
SPECIFICATIE	NUME	SEMNATURA	Scara :	Titlu proiect :	FAZA P.U.Z.
Sef proiect	arh. Puica Radu		1:1000	<b>"P.U.Z. locuinte si functiuni complementare"</b>	
Proiectant RUR	arh. Alideia Suciu			Adresa: mun. Timisoara, Calea Lugojului, DN 6, CF 400207, jud. Timisoara	Pl. nr. <b>A. 09</b>
Proiectat	arh. Puica Radu		Data :	Titlu plansa :	
Proiectat	arh. Amzulescu A.		Ian. 2020	<b>PROPUNERE MOBILARE</b>	