


LEGENDA	
	Limita intravilan Timisoara
	Limita zona studziata
	Limita cadastrala a parcelei reglementate
	Cale ferata
	Drumuri
	Acces auto si pietonal in zona
	zona locuinte individuale/ duplex
	zona locuinte colective si servicii
	servicii
	institutii publice/ scoala
	complex sportiv
	parcuri / zone verzi
	cai comunicare rutiera
	cale ferata

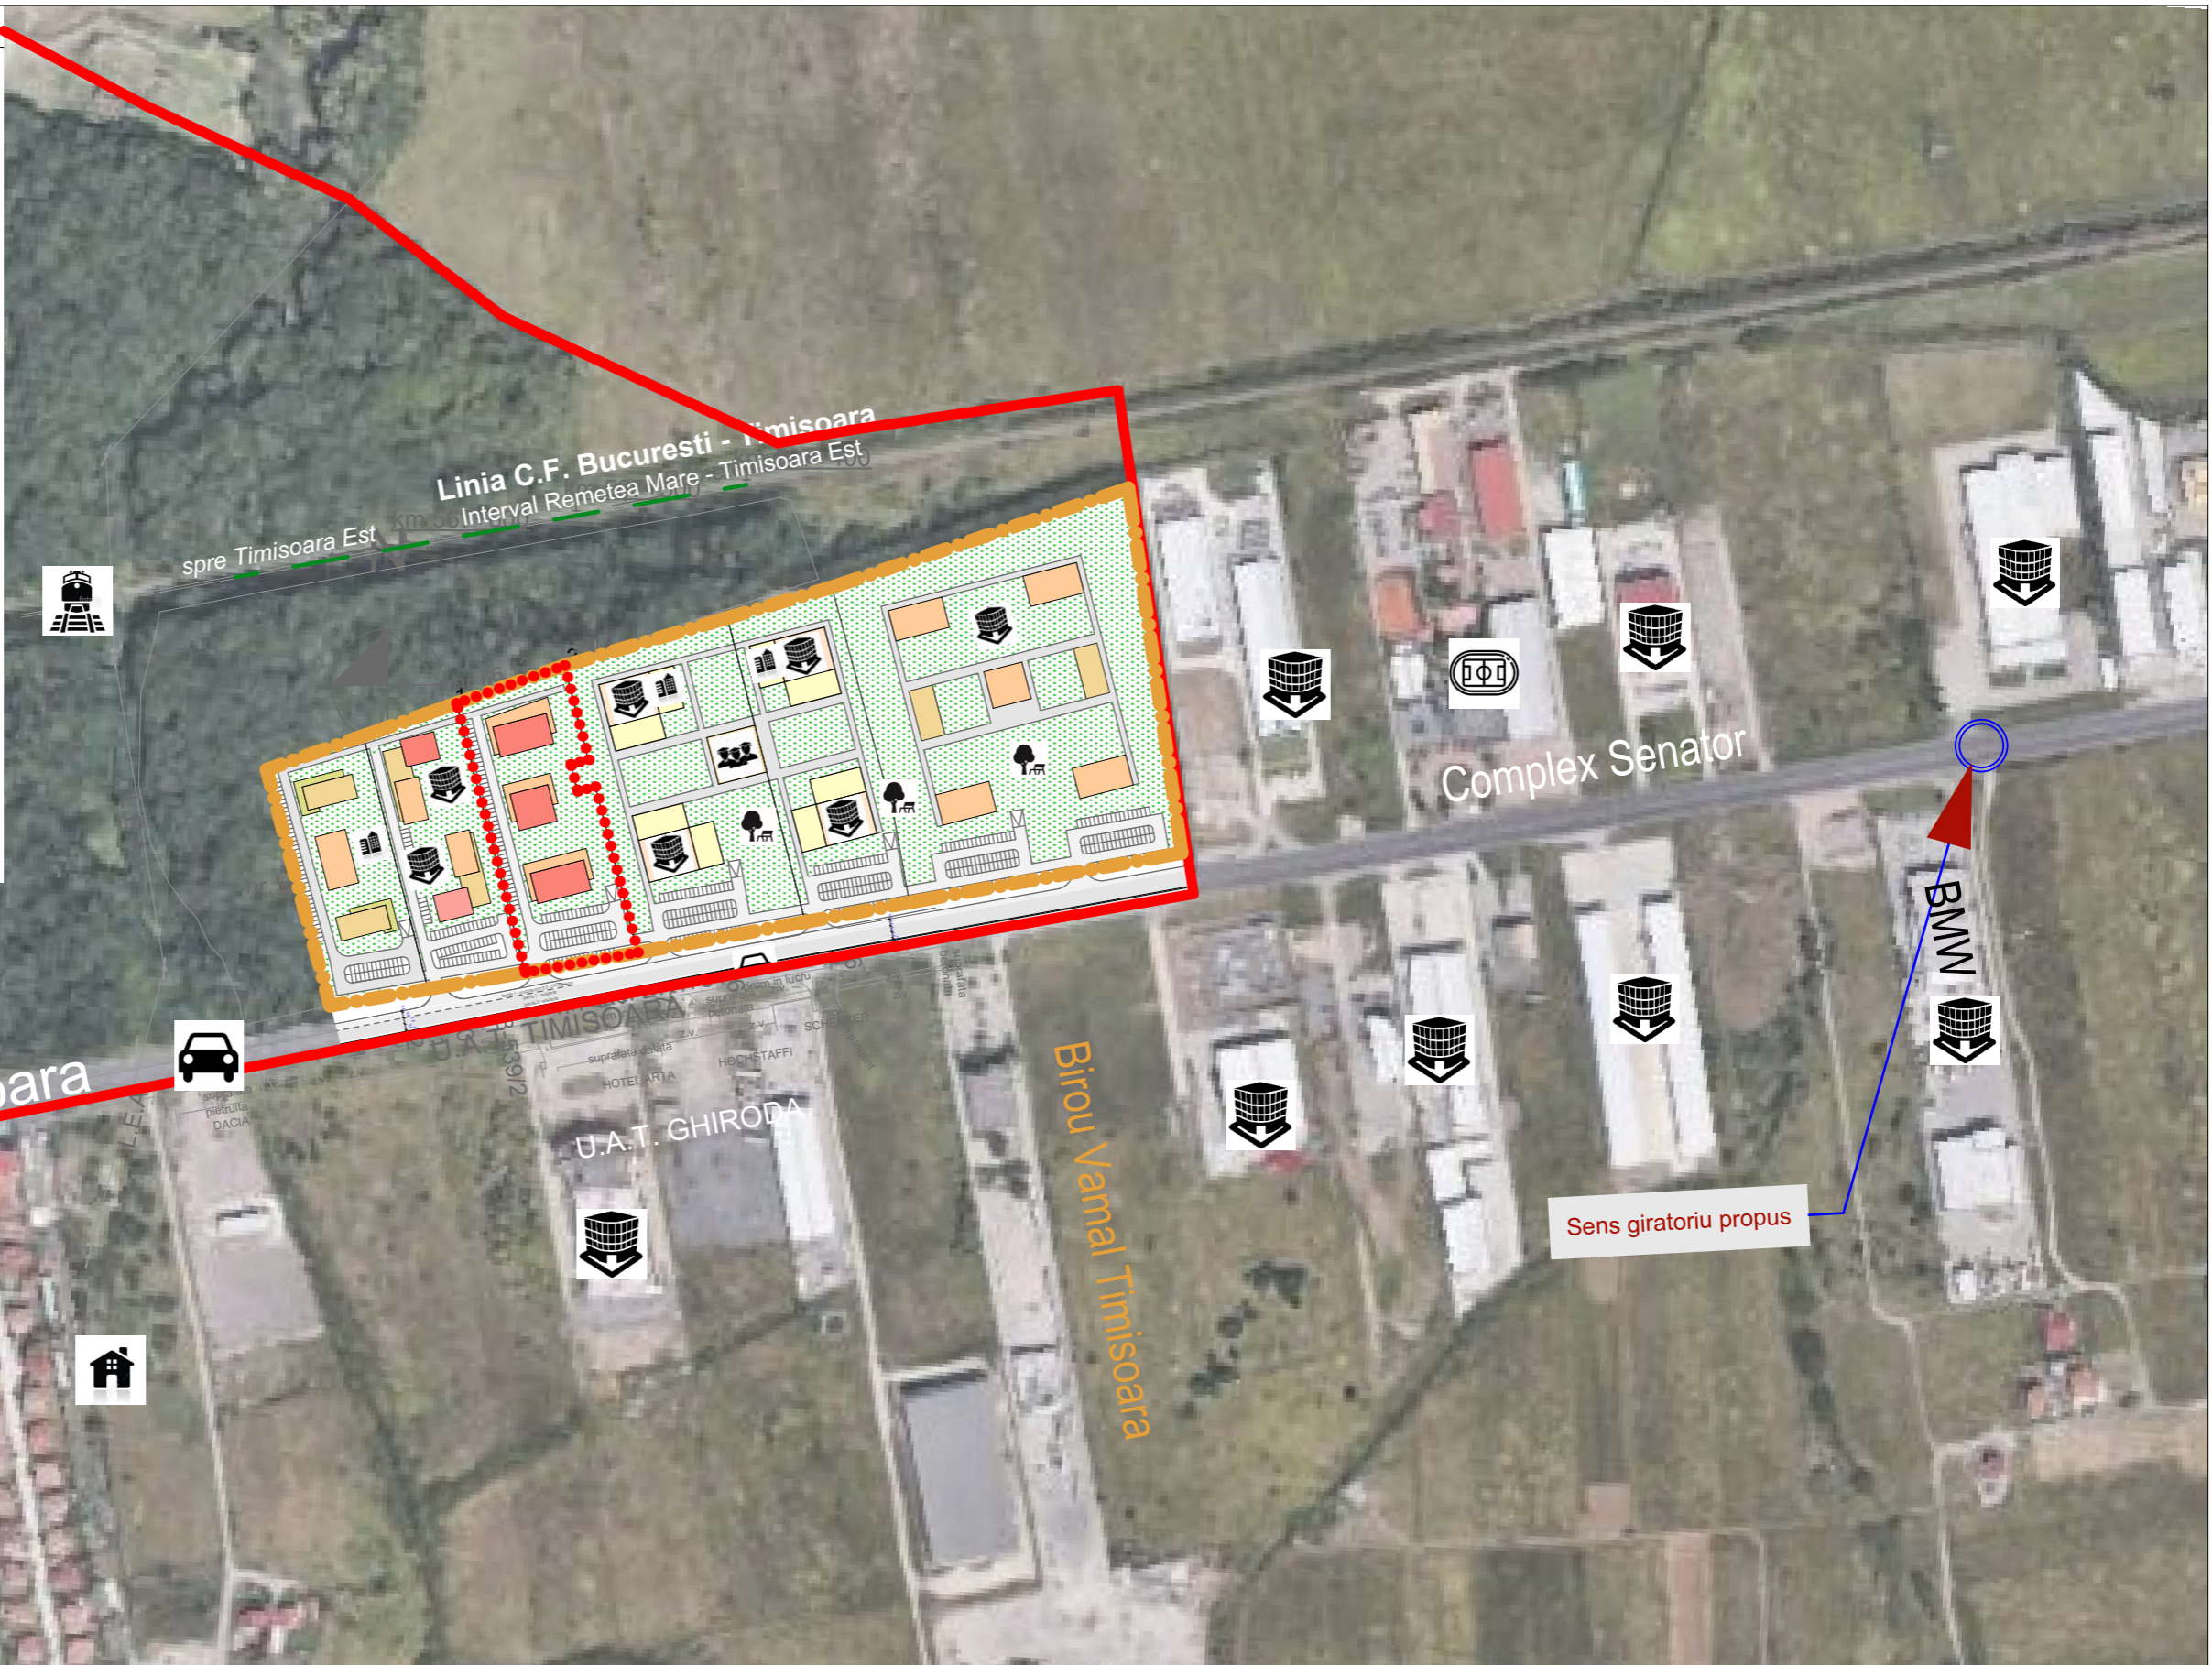

S.C. STEREOTOMIC Studio S.R.L. Adresa: str. Lisabona, nr. 33, Mosnita Noua, jud. Timis, C.U.I. 28731949, tel. 0758 334 725			BENEFICIAR: S.C. M.B. EDITALIA S.R.L. C.I.F. 35928316	Proiect nr. 07 / 2018	
			Adresa: mun. Lugoj, str. Filaret Barbu, nr. 10A, jud. Timis	Titlu proiect : "P.U.Z. locuinte si functiuni complementare"	FAZA P.U.Z.
SPECIFICATIE Sef proiect	NUME arh. Puica Radu	SEMNATURA 	Scara :	Adresa: mun. Timisoara, Calea Lugojului, DN 6, CF 400207, jud. Timisoara	Pl. nr. A. 05
Proiectant RUR Proiectat Proiectat	arh. Alideia Suci arh. Puica Radu arh. Amzulescu A.			Data : Ian. 2020	