




T77

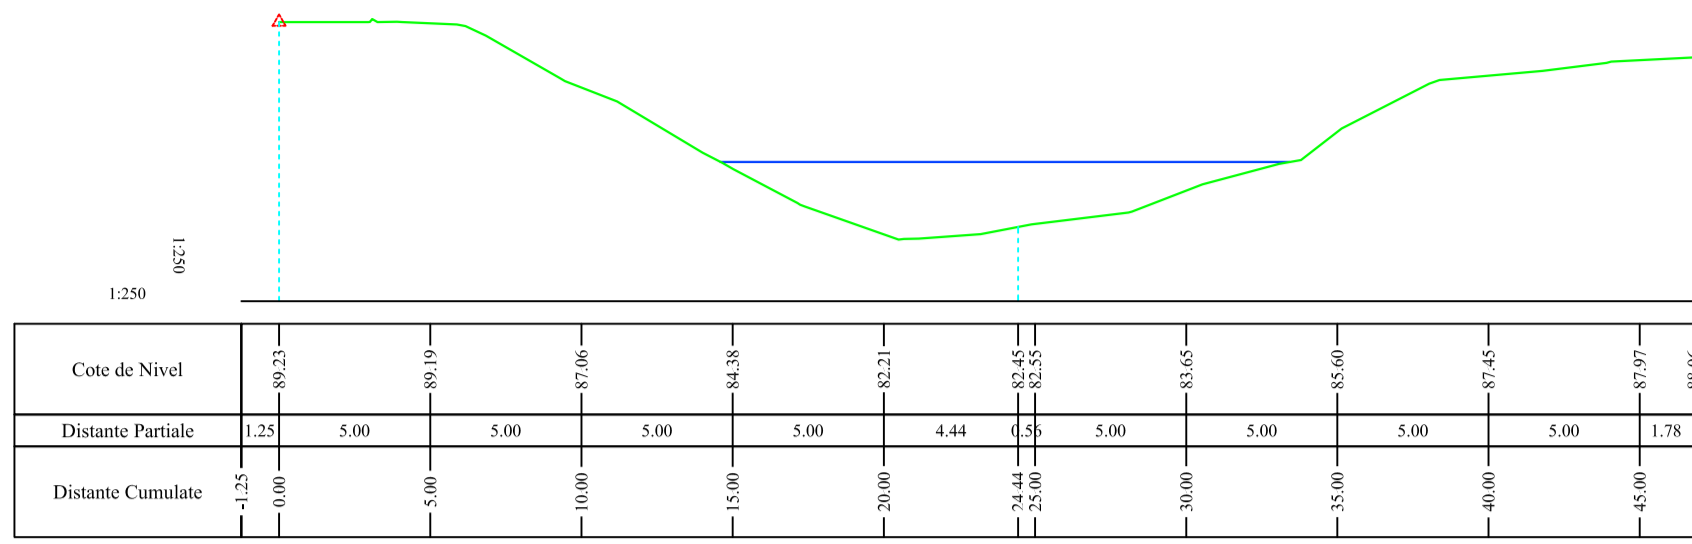


T78

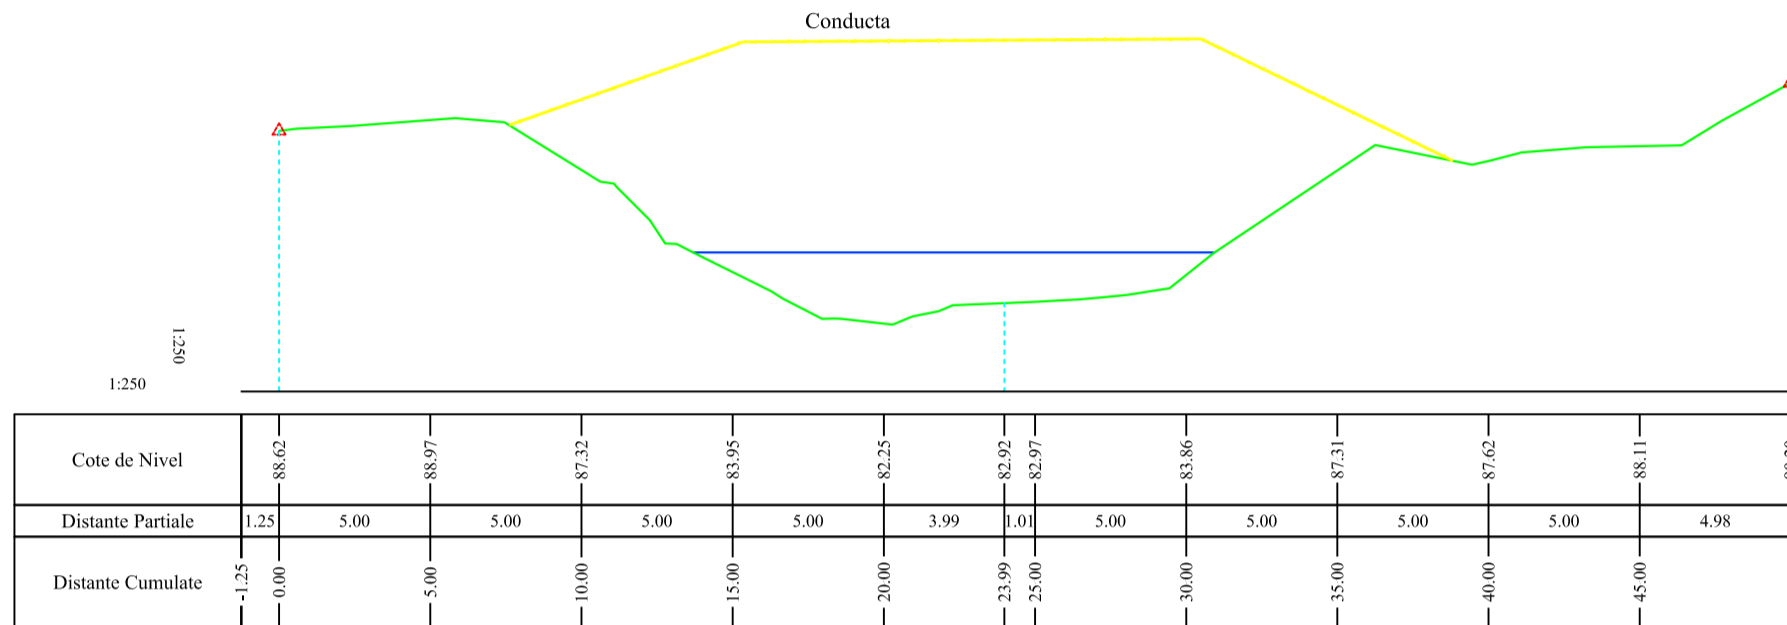

T79

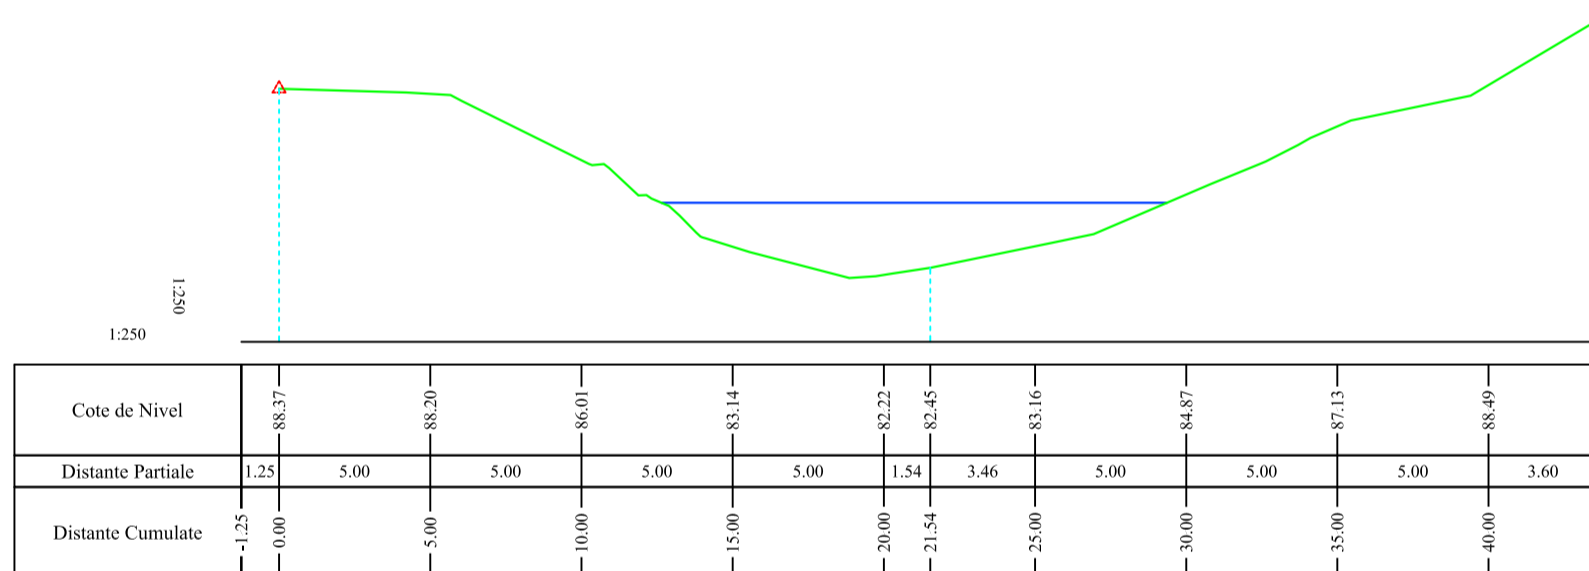

T80

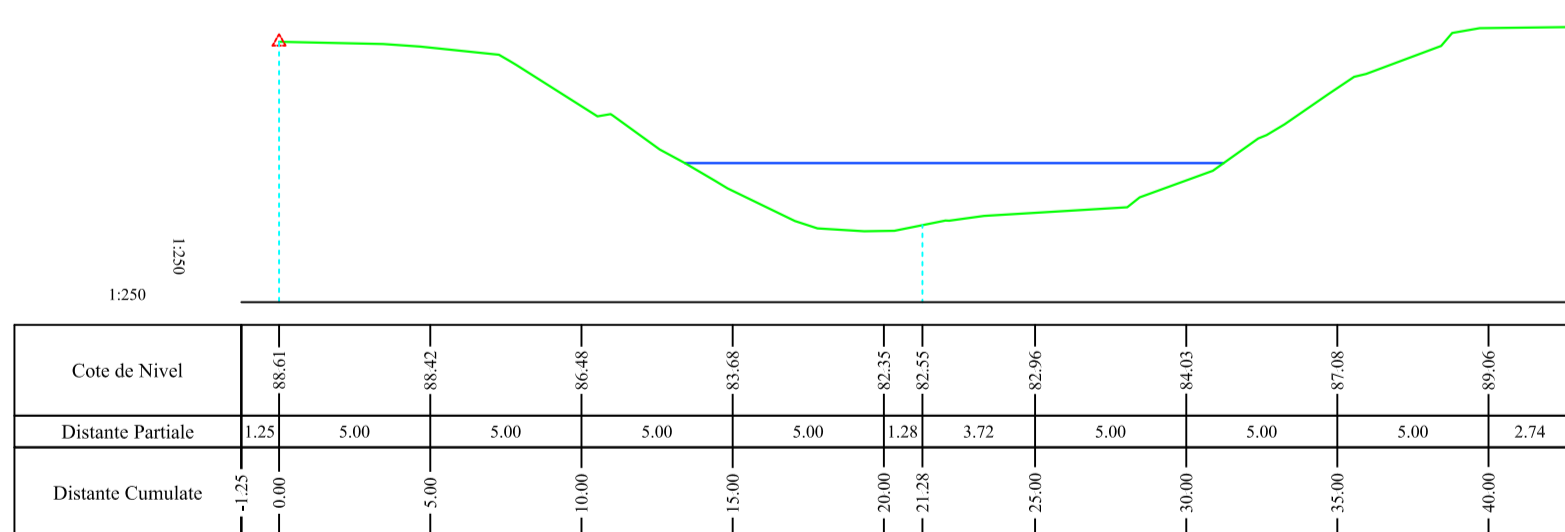

TITLU PLANSA				PROFILE TRANSVERSALE T77 - T80		EXECUTANT	
SCARA:	DATA:	PLANSA	BENEFICIAR				
--	19.08.2016	38	S.C. TOPOMINIERA S.R.L.				
MASURAT	ing. Dragan Georgian teh. Galben Sorin teh. Bercut Madalin teh. Jalba Alexandru		S.C. TRANSPROIECT 2001 FILIALA CONSTANTA S.R.L.				
DESENAT	ing. Ionescu Gabriel Mihai		PROIECT				
VERIFICAT	S.C. TOPOMINIERA S.R.L.		Ridicari Topo-Hidrografice pe Canalul Bega-Timisoara				
Sistem de proiectie : Stereografic 1970 Cota de referinta pentru nivelment: Marea Neagra 1975							
						<p>Topo Miniera ...servicii de calitate</p>	