



T89-A

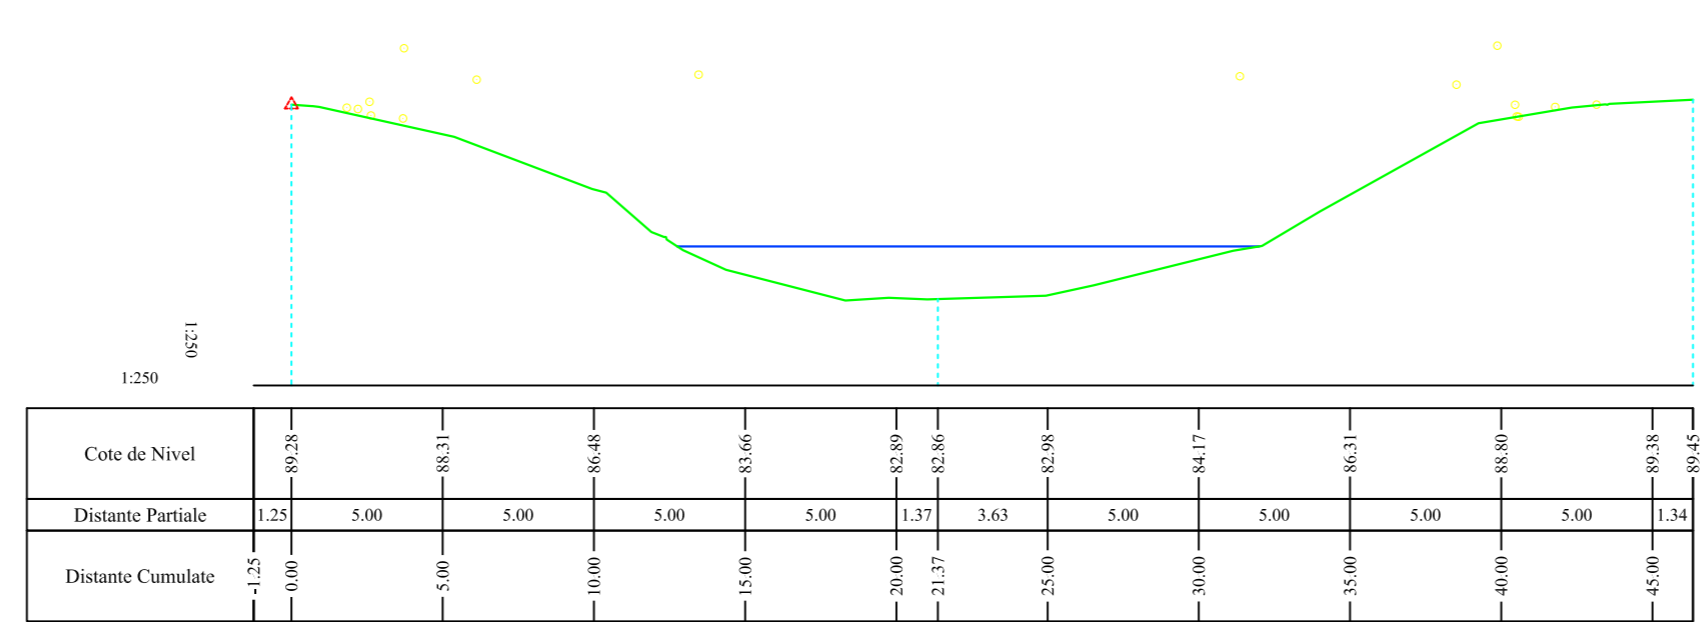

T10

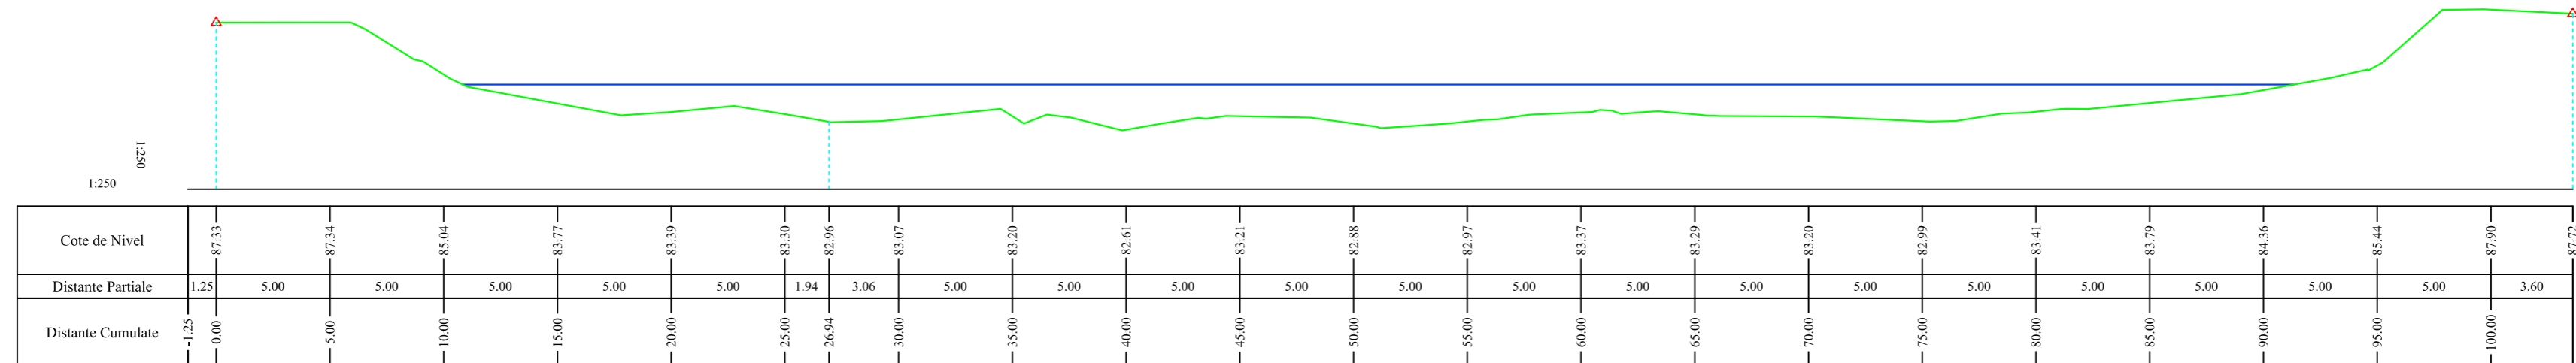

TITLU PLANSA				PROFILE TRANSVERSALE T89-A , T10		EXECUTANT		S.C. TOPOMINIERA S.R.L.	
SCARA:	DATA:	PLANSA	BENEFICIAR						
--	19.08.2016	42	S.C. TRANSPROIECT 2001 FILIALA CONSTANTA S.R.L.						
MASURAT	ing. Dragan Georgian teh. Galben Sorin teh. Bercut Madalin teh. Jalba Alexandru		PROIECT						
DESENAT	ing. Ionescu Gabriel Mihai		Ridicari Topo-Hidrografice pe Canalul Bega-Timisoara						
VERIFICAT	S.C. TOPOMINIERA S.R.L.		Sistem de proiectie : Stereografic 1970 Cota de referinta pentru nivelment: Marea Neagra 1975						

