




T84-A

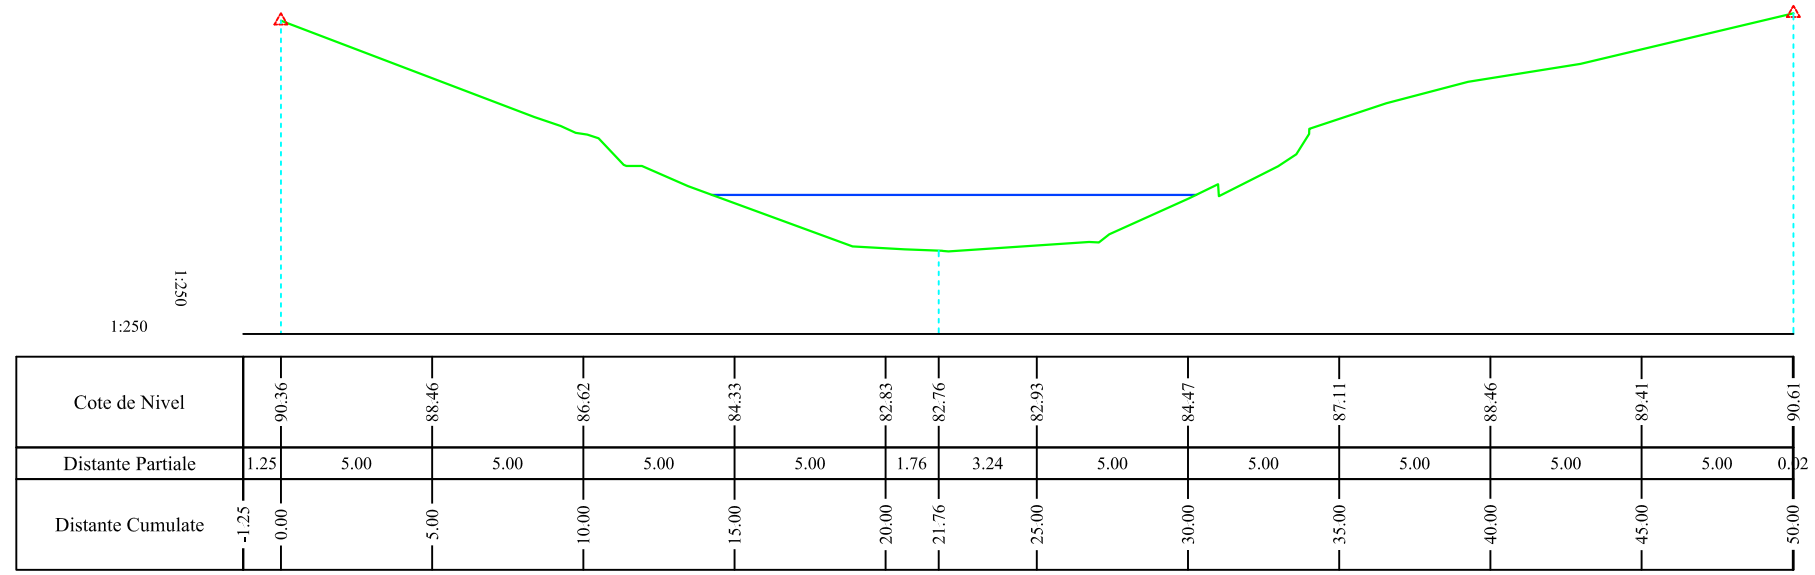


T84-B

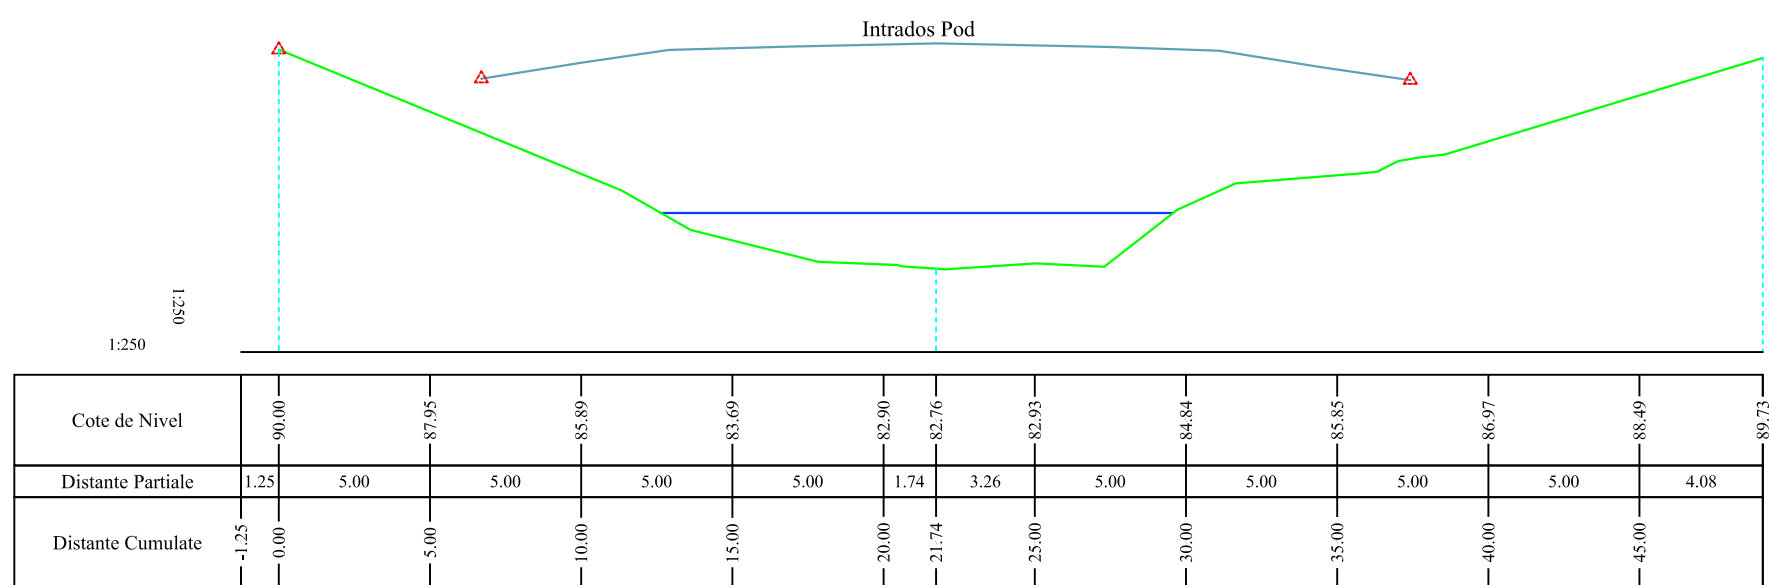

T84-C

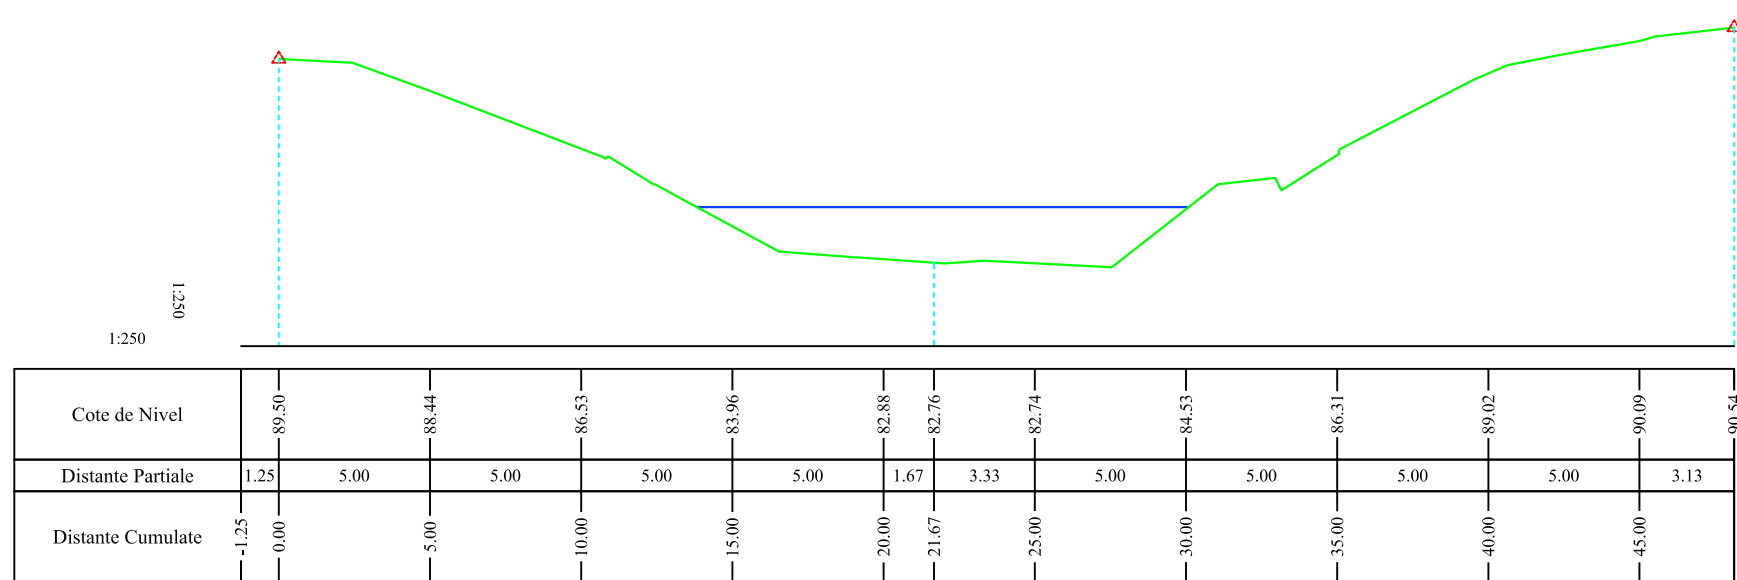

T85

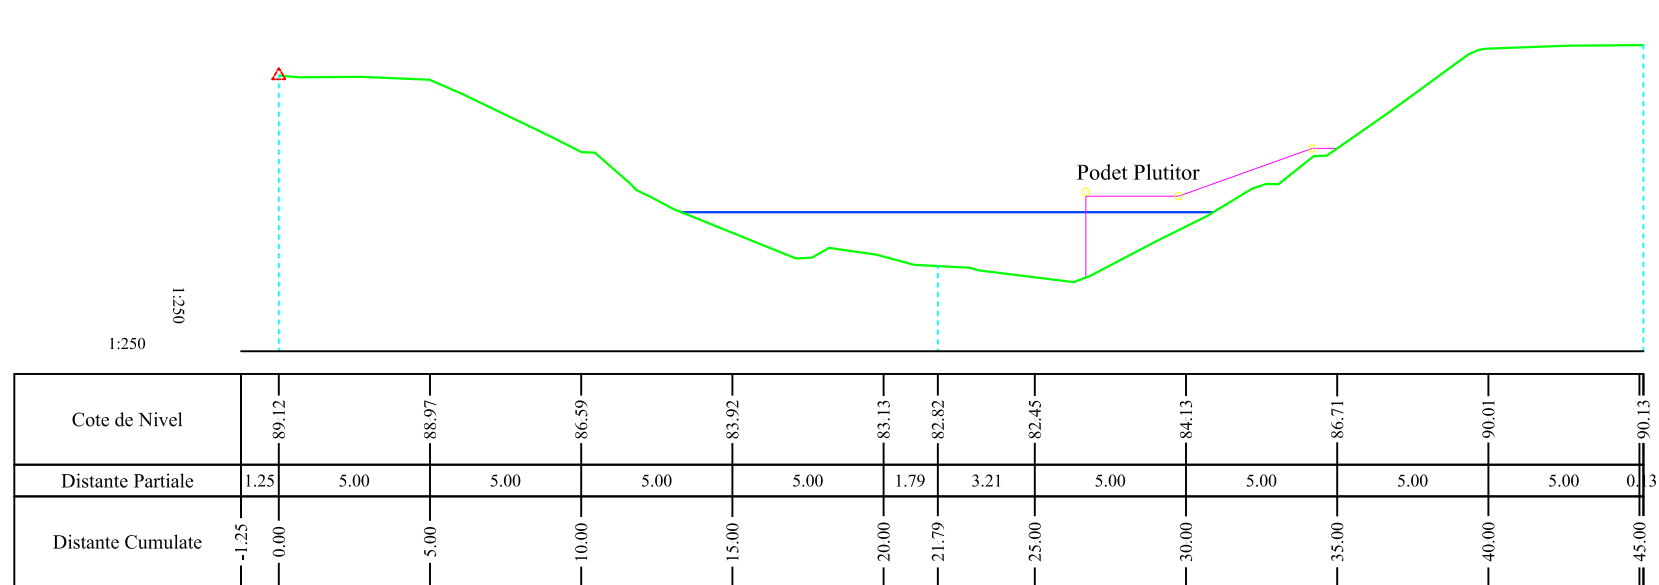

TITLU PLANSA				<b>PROFILE TRANSVERSALE T84-A - T85</b>		EXECUTANT S.C. TOPOMINIERA S.R.L.	
SCARA:	DATA:	PLANSA	BENEFICIAR		S.C. TRANSPROIECT 2001 FILIALA CONSTANTA S.R.L.		
--	19.08.2016	40					
MASURAT	ing. Dragan Georgian teh. Galben Sorin teh. Bercut Madalin teh. Jalba Alexandru		DESENAT		PROIECT Ridicari Topo-Hidrografice pe Canalul Bega-Timisoara		
		ing. Ionescu Gabriel Mihai					
VERIFICAT		S.C. TOPOMINIERA S.R.L.		Sistem de proiectie : Stereografic 1970 Cota de referinta pentru nivelment: Marea Neagra 1975			

