




T62-B

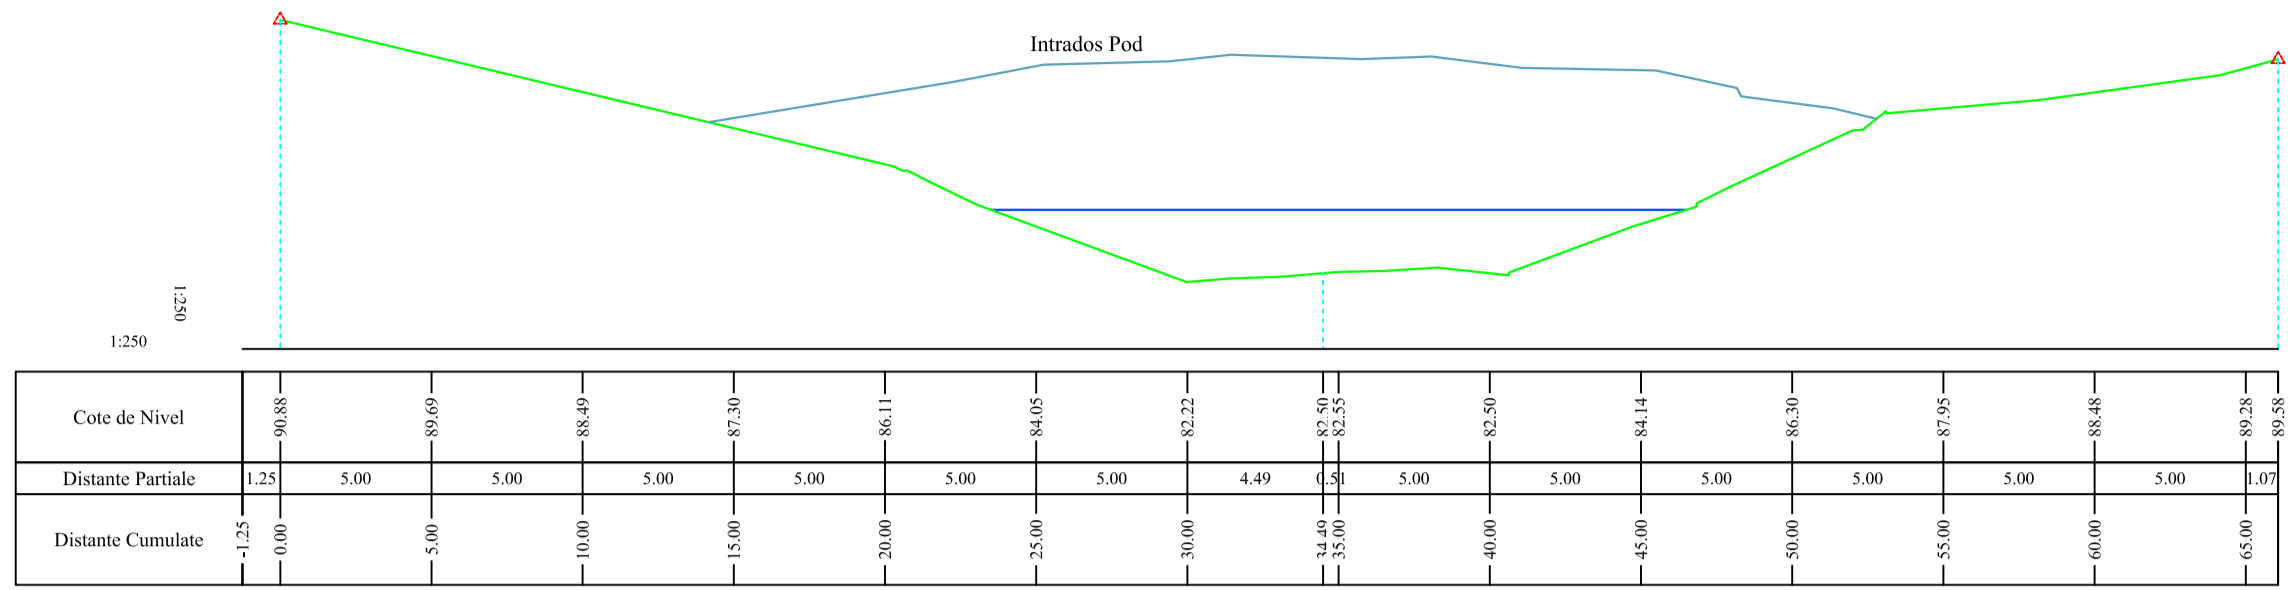


T62-C

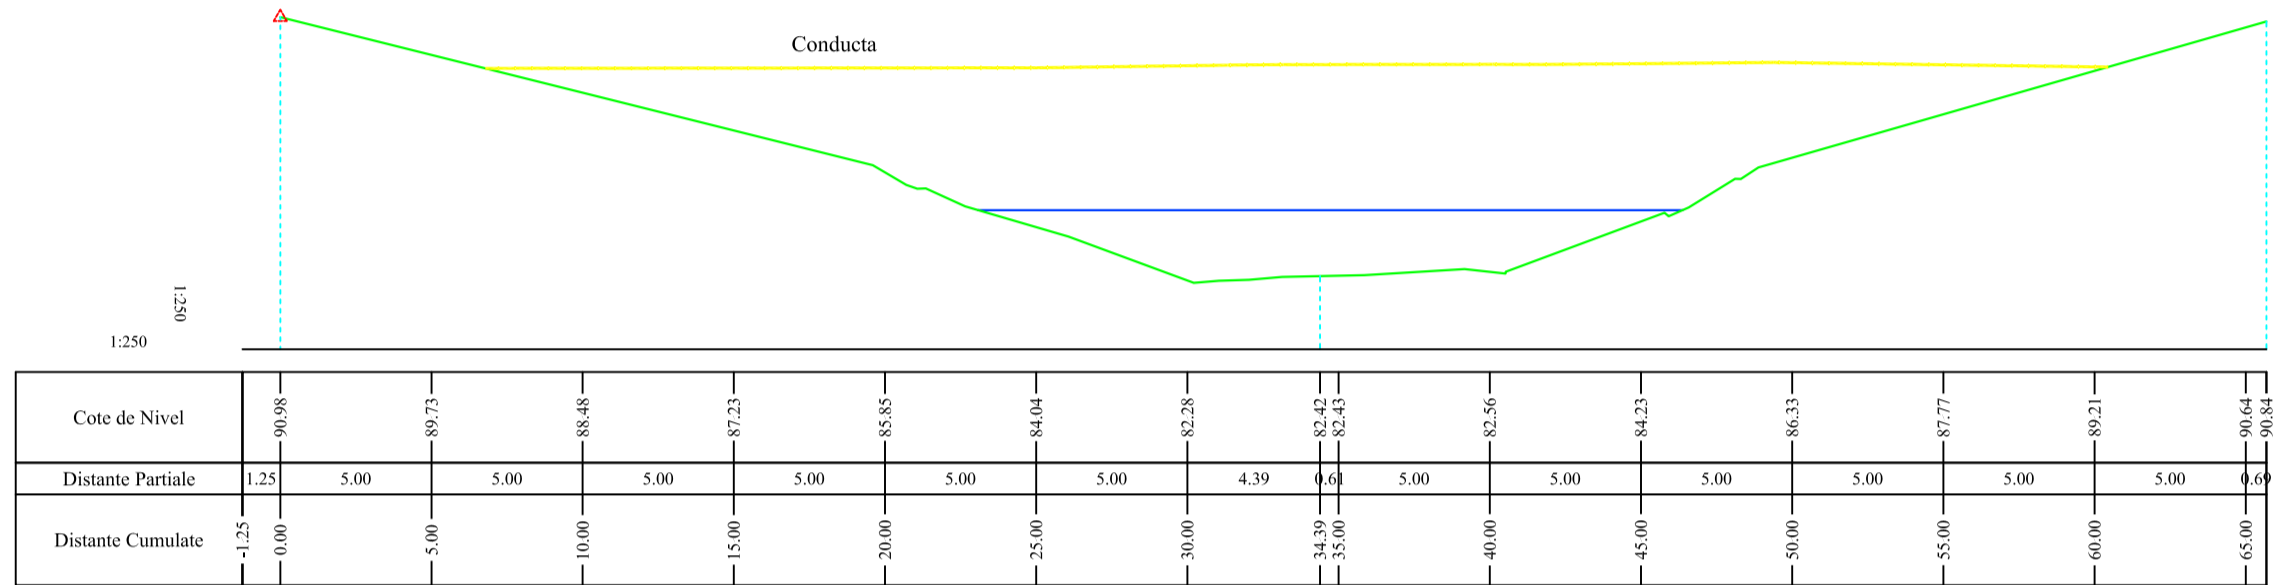

T63

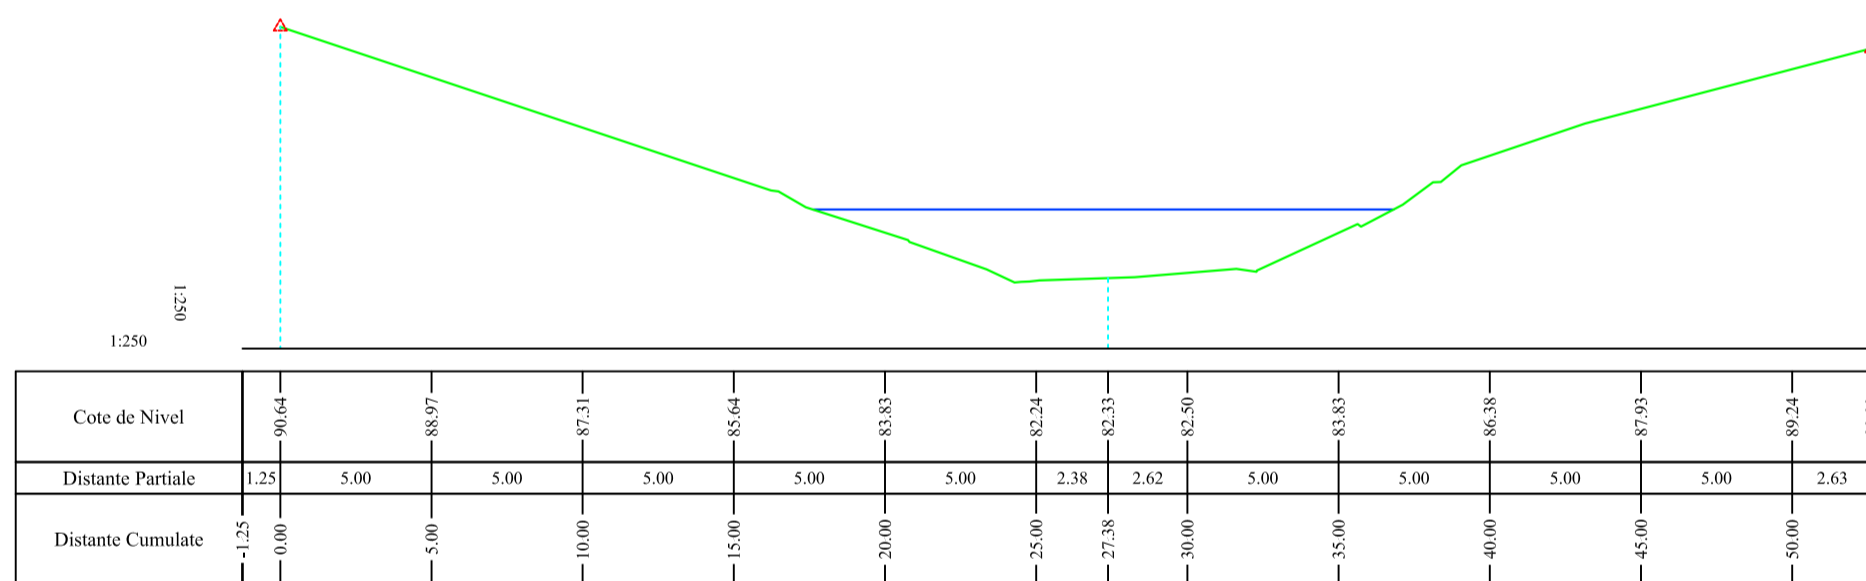

T64

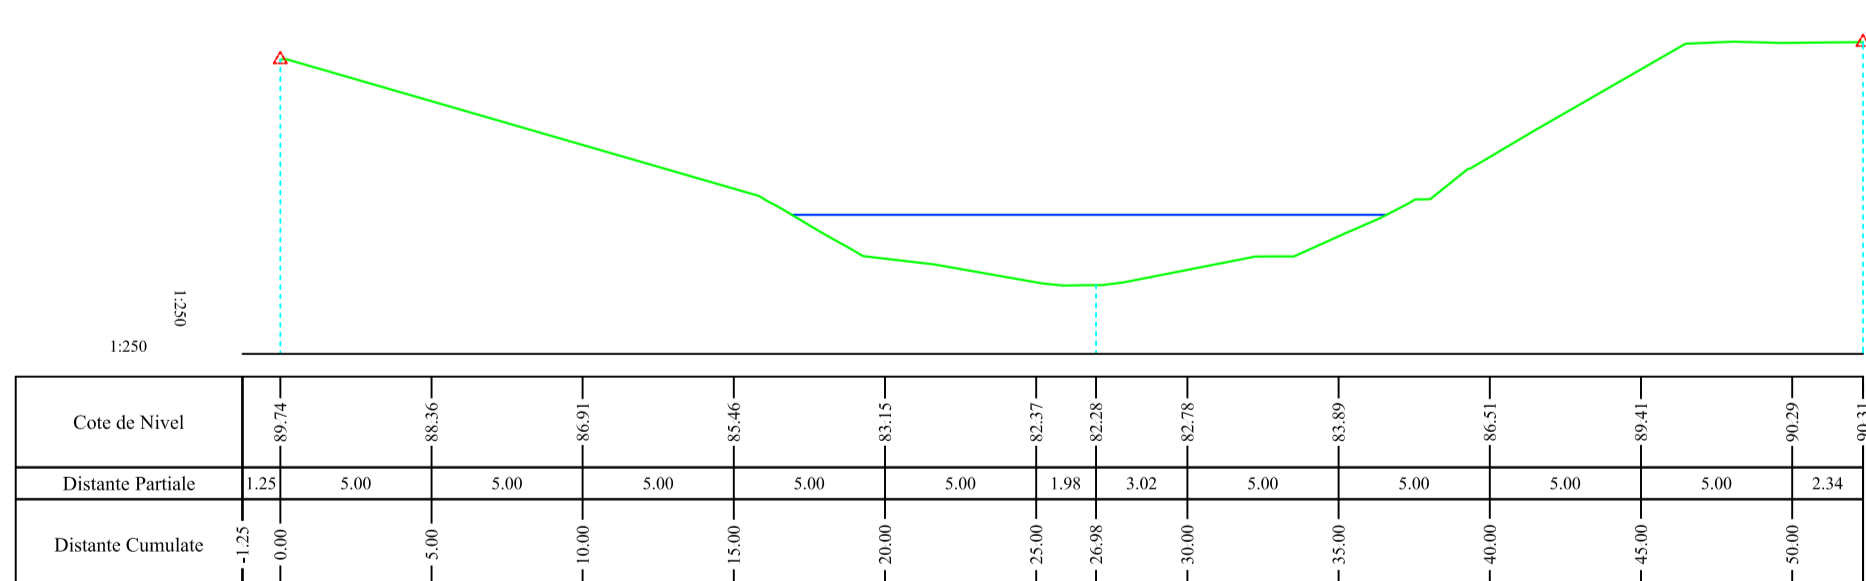

TITLU PLANSA		<b>PROFILE TRANSVERSALE</b>		EXECUTANT	
		<b>T62-B - T64</b>		S.C. TOPOMINIERA S.R.L.	
SCARA:	DATA:	PLANSA	BENEFICIAR		
--	19.08.2016	33	S.C. TRANSPROIECT 2001		
MASURAT	ing. Dragan Georgian teh. Galben Sorin teh. Bercut Madalin teh. Jalba Alexandru		FILIALA CONSTANTA S.R.L.		
DESENAT	ing. Ionescu Gabriel Mihai		PROIECT		
VERIFICAT	S.C. TOPOMINIERA S.R.L.		Ridicari Topo-Hidrografice pe		
Sistem de proiectie : Stereografic 1970 Cota de referinta pentru nivelment: Marea Neagra 1975			Canalul Bega-Timisoara		