




T57

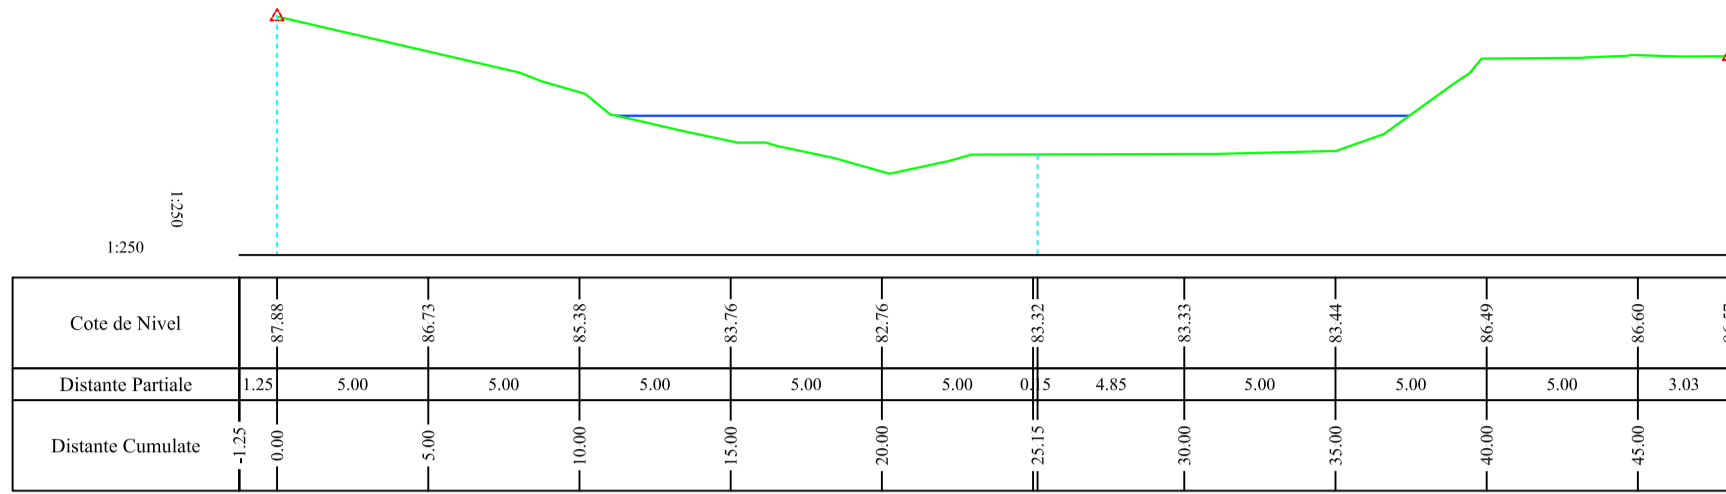


T58

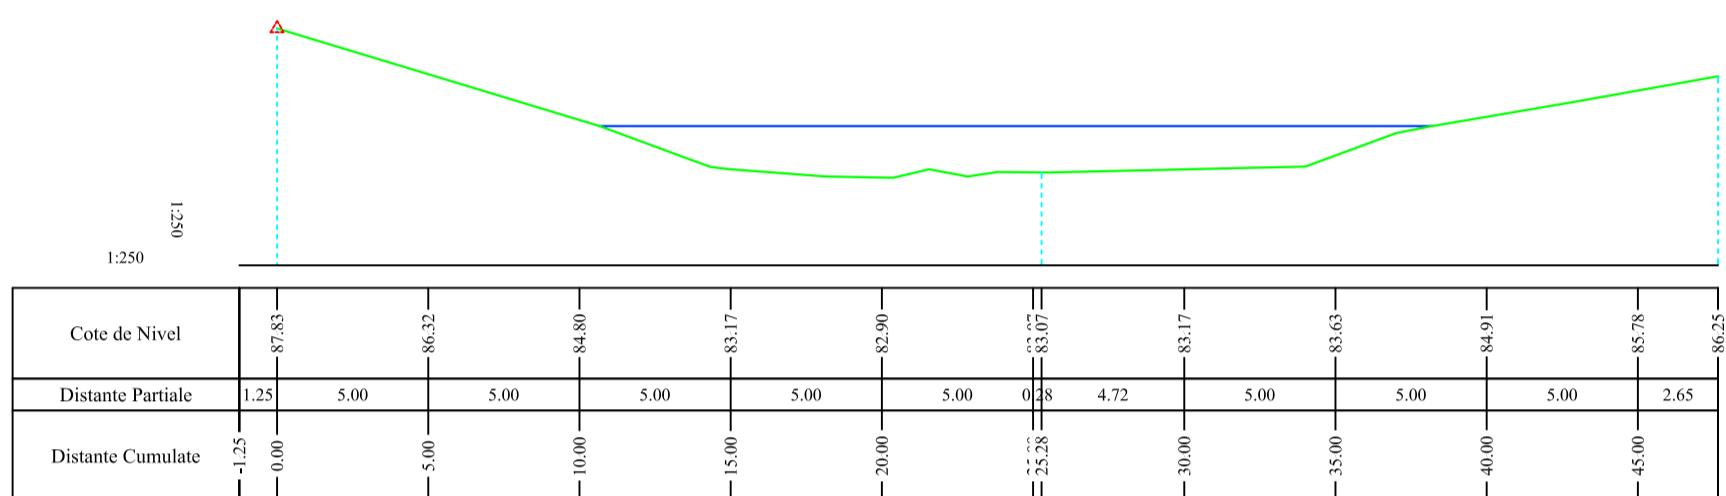

T59

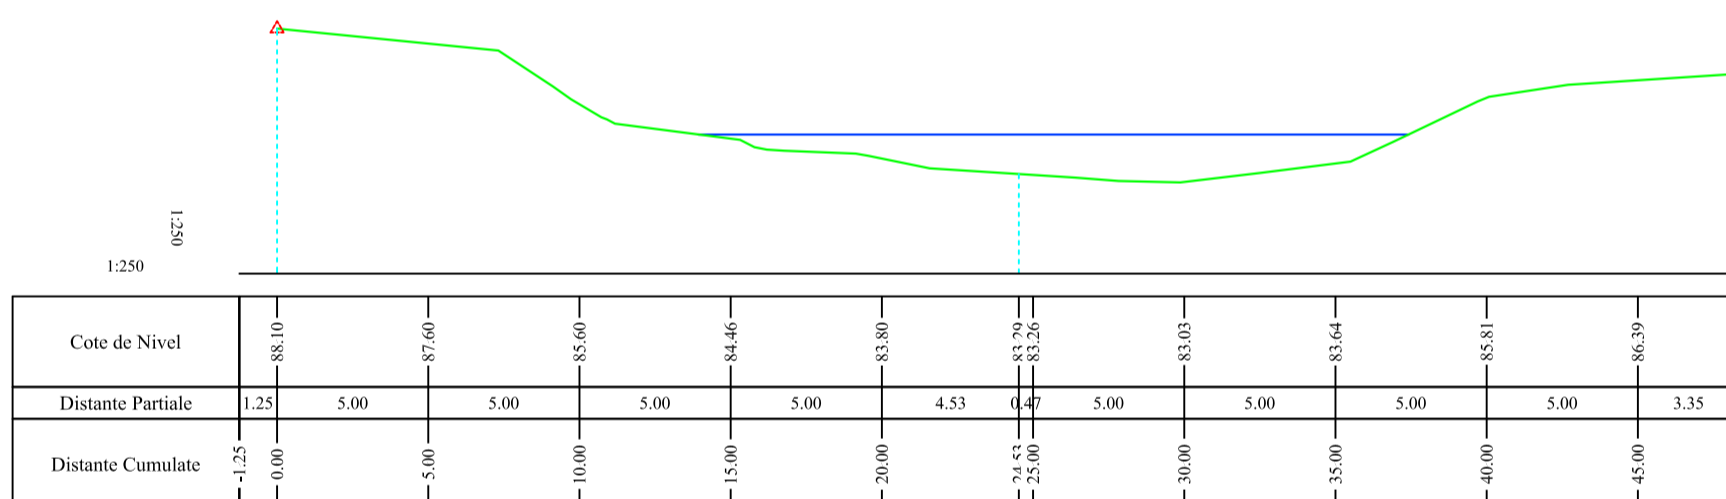

T60

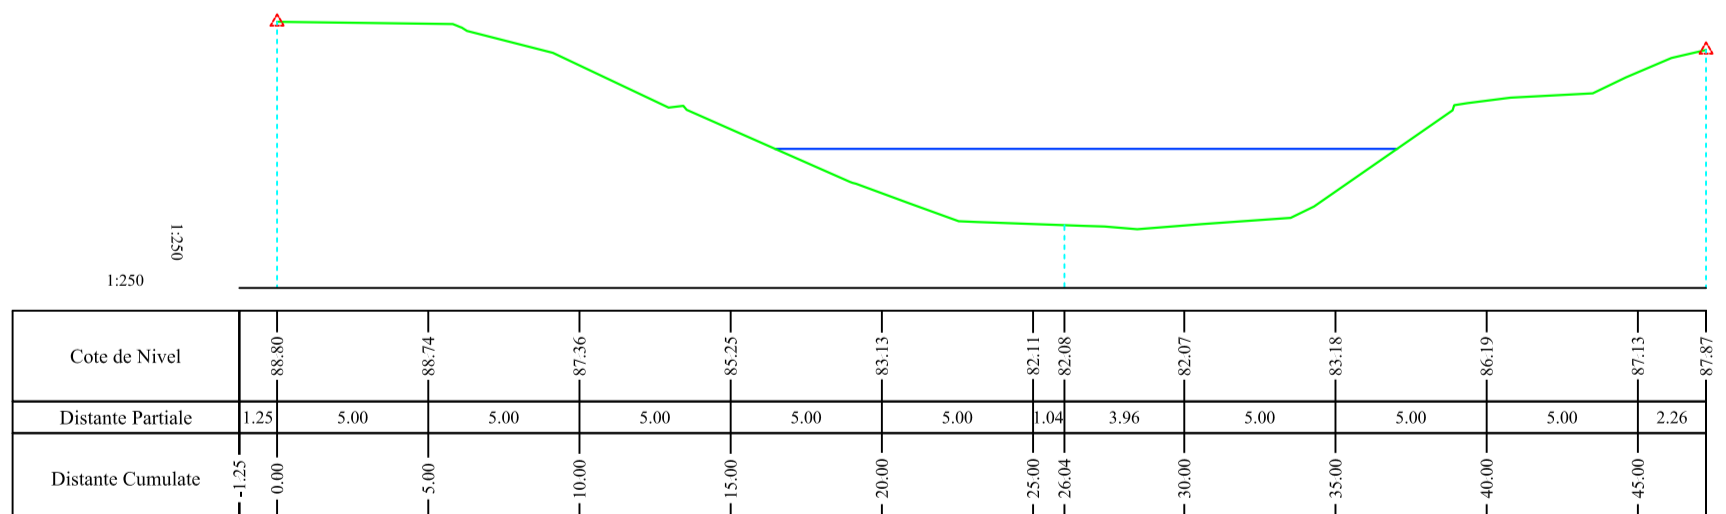

TITLU PLANSA				PROFILE TRANSVERSALE T57 - T60		EXECUTANT S.C. TOPOMINIERA S.R.L.	
SCARA: --	DATA: 19.08.2016	PLANSA 31	BENEFICIAR S.C. TRANSPROIECT 2001 FILIALA CONSTANTA S.R.L.				
MASURAT	ing. Dragan Georgian teh. Galben Sorin teh. Bercut Madalin teh. Jalba Alexandru		PROIECT				
DESENAT	ing. Ionescu Gabriel Mihai		Ridicari Topo-Hidrografice pe Canalul Bega-Timisoara				
VERIFICAT	S.C. TOPOMINIERA S.R.L.		Sistem de proiectie : Stereografic 1970 Cota de referinta pentru nivelment: Marea Neagra 1975				

