




T53

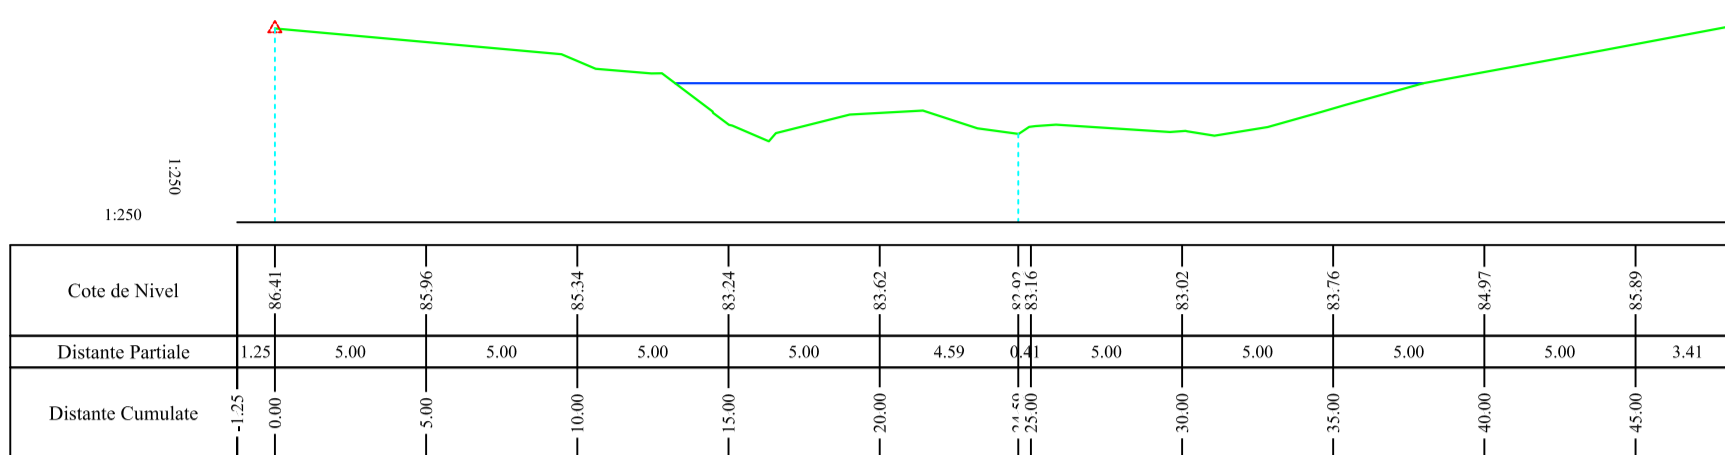


T54

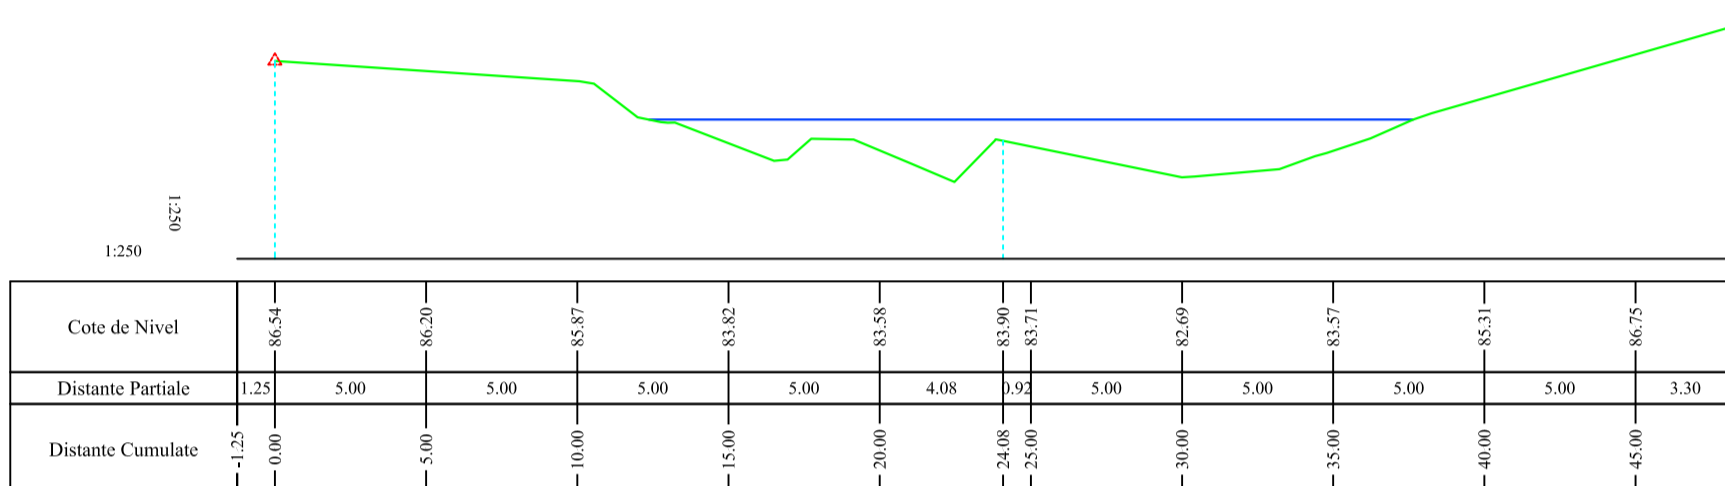

T55

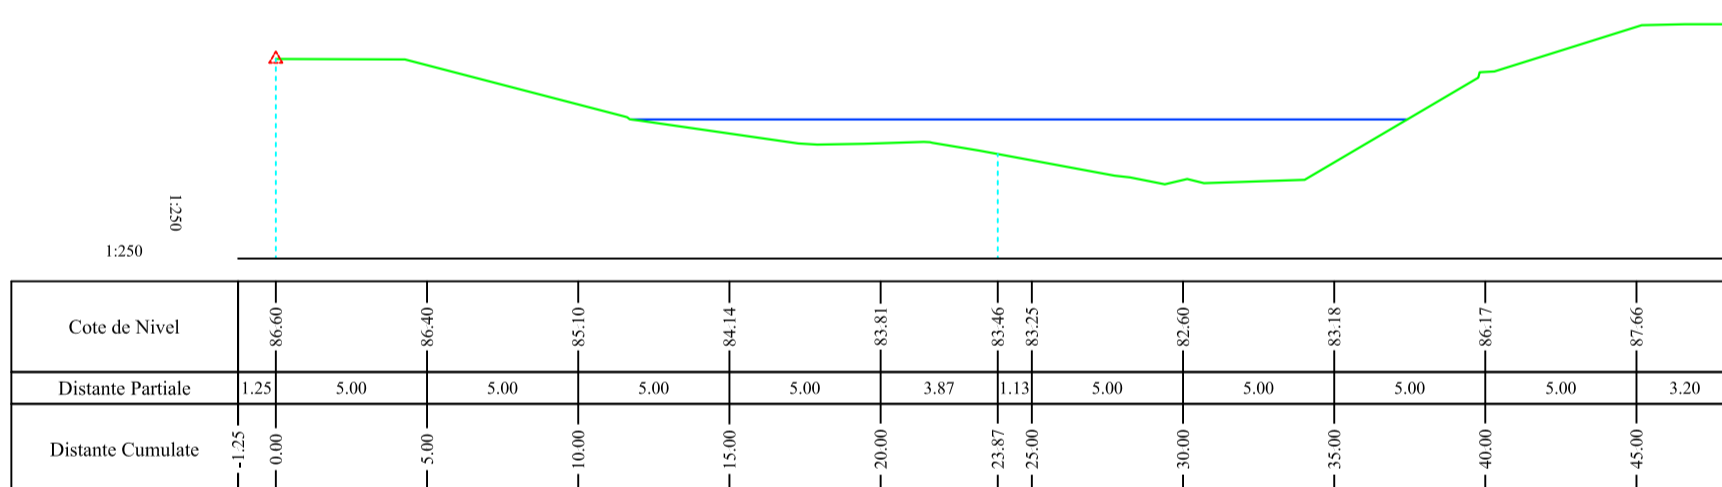

T56

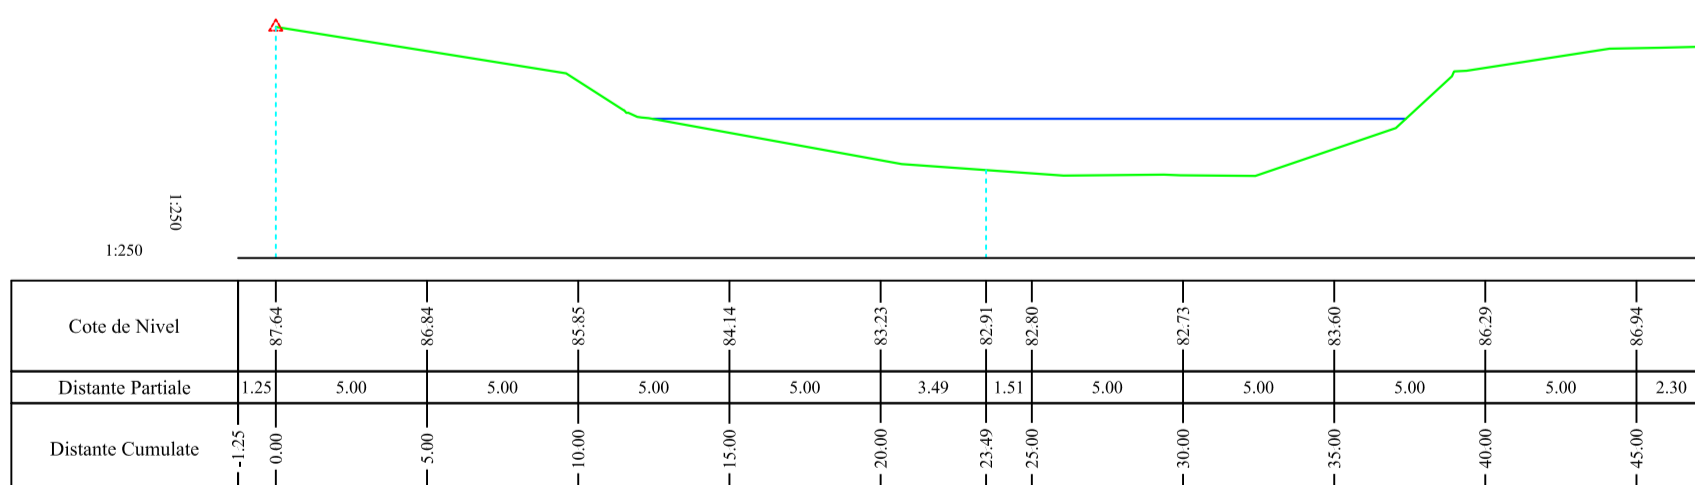

TITLU PLANSA				<b>PROFILE TRANSVERSALE T53 - T56</b>		EXECUTANT S.C. TOPOMINIERA S.R.L.	
SCARA:	DATA:	PLANSA	BENEFICIAR				
--	19.08.2016	30	S.C. TRANSPROIECT 2001 FILIALA CONSTANTA S.R.L.				
MASURAT	ing. Dragan Georgian teh. Galben Sorin teh. Bercut Madalin teh. Jalba Alexandru		PROIECT				
DESENAT	ing. Ionescu Gabriel Mihai		Ridicari Topo-Hidrografice pe Canalul Bega-Timisoara				
VERIFICAT	S.C. TOPOMINIERA S.R.L.		Sistem de proiectie : Stereografic 1970 Cota de referinta pentru nivelment: Marea Neagra 1975				

