




T48

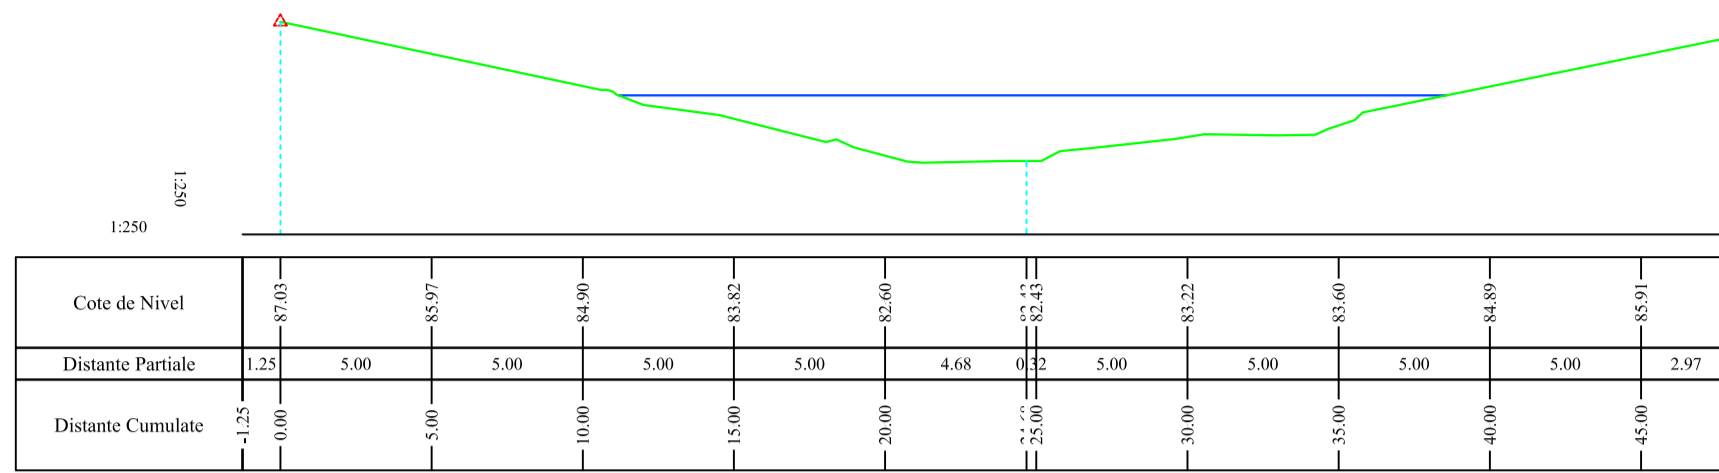


T49

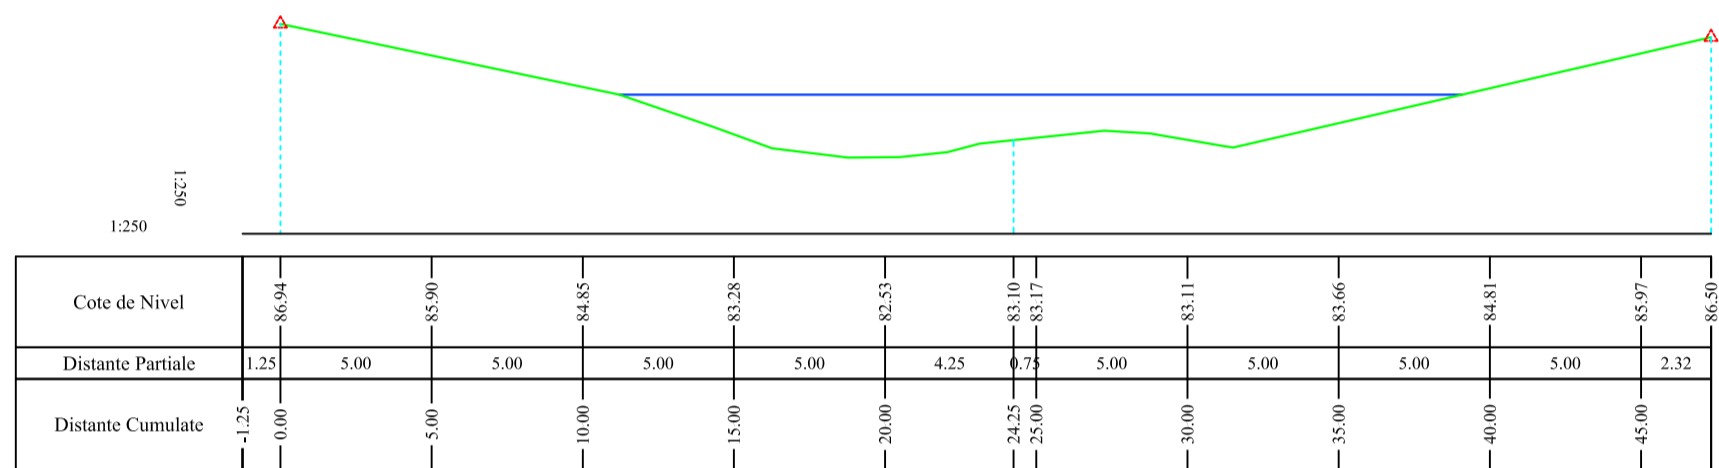

T50

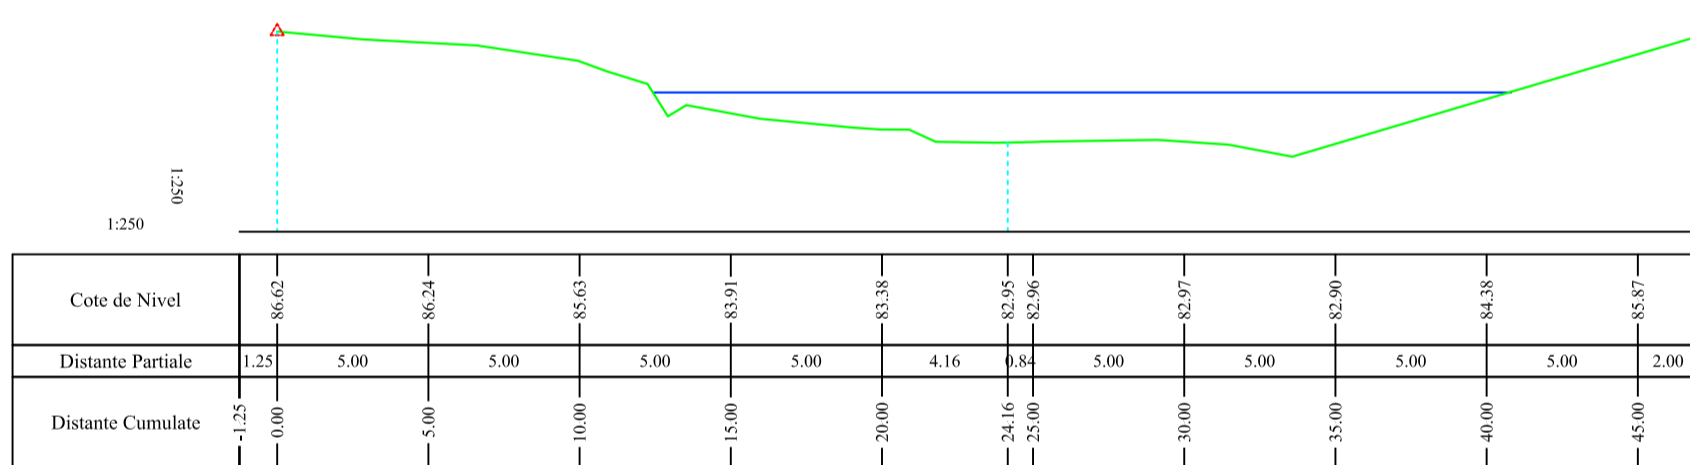

T51

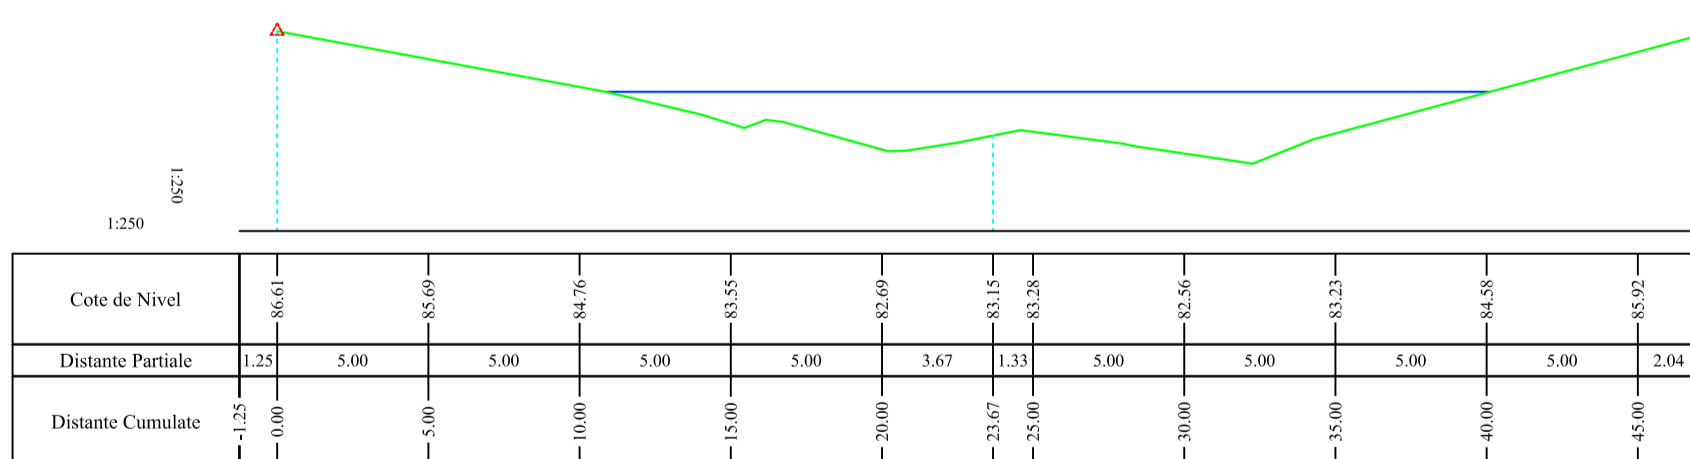

TITLU PLANSA				<b>PROFILE TRANSVERSALE T48 - T51</b>		EXECUTANT	
SCARA:	DATA:	PLANSA	BENEFICIAR		S.C. TOPOMINIERA S.R.L.		
--	19.08.2016	28	S.C. TRANSPROIECT 2001 FILIALA CONSTANTA S.R.L.		PROIECT		
MASURAT	ing. Dragan Georgian teh. Galben Sorin teh. Bercut Madalin teh. Jalba Alexandru		ing. Ionescu Gabriel Mihai		Ridicari Topo-Hidrografice pe Canalul Bega-Timisoara		
DESENAT	S.C. TOPOMINIERA S.R.L.						
VERIFICAT	Sistem de proiectie : Stereografic 1970 Cota de referinta pentru nivelment: Marea Neagra 1975						