




T42

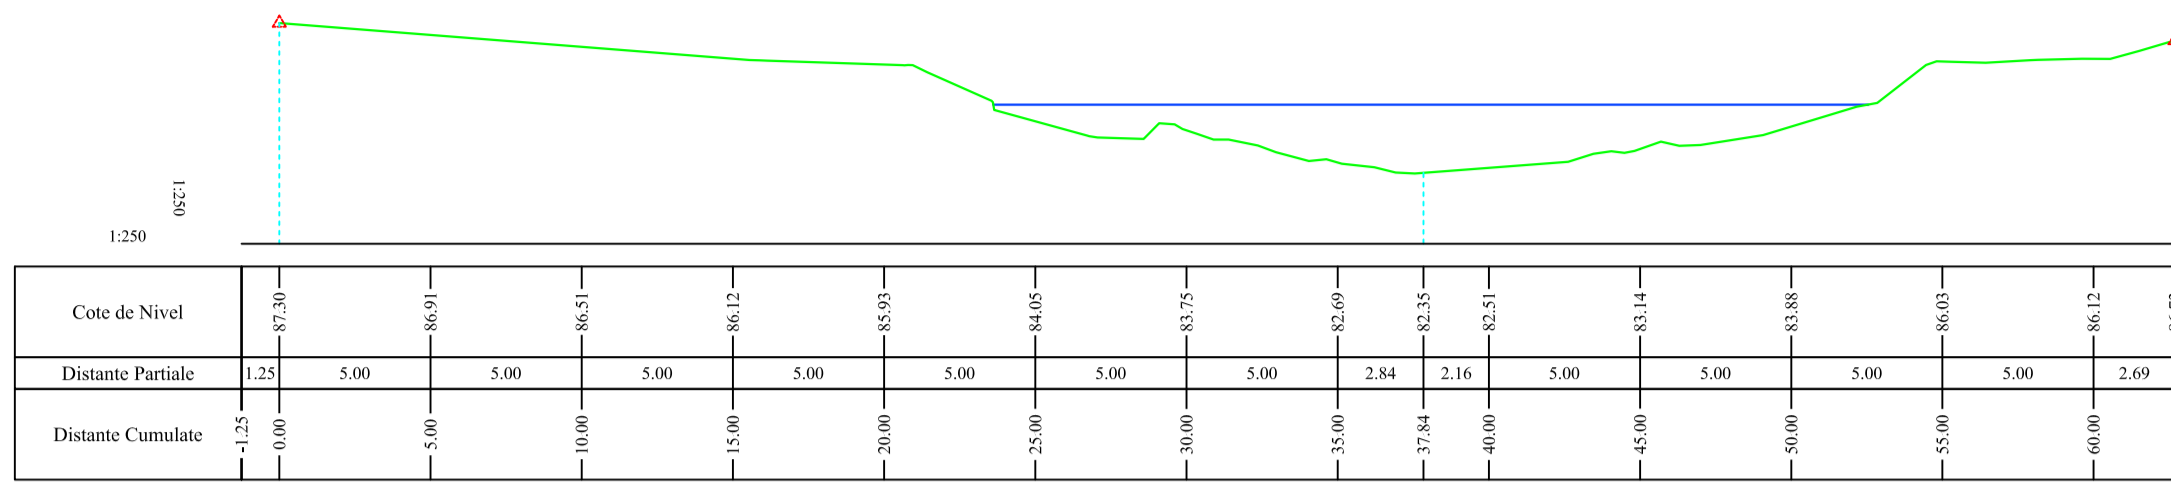


T43

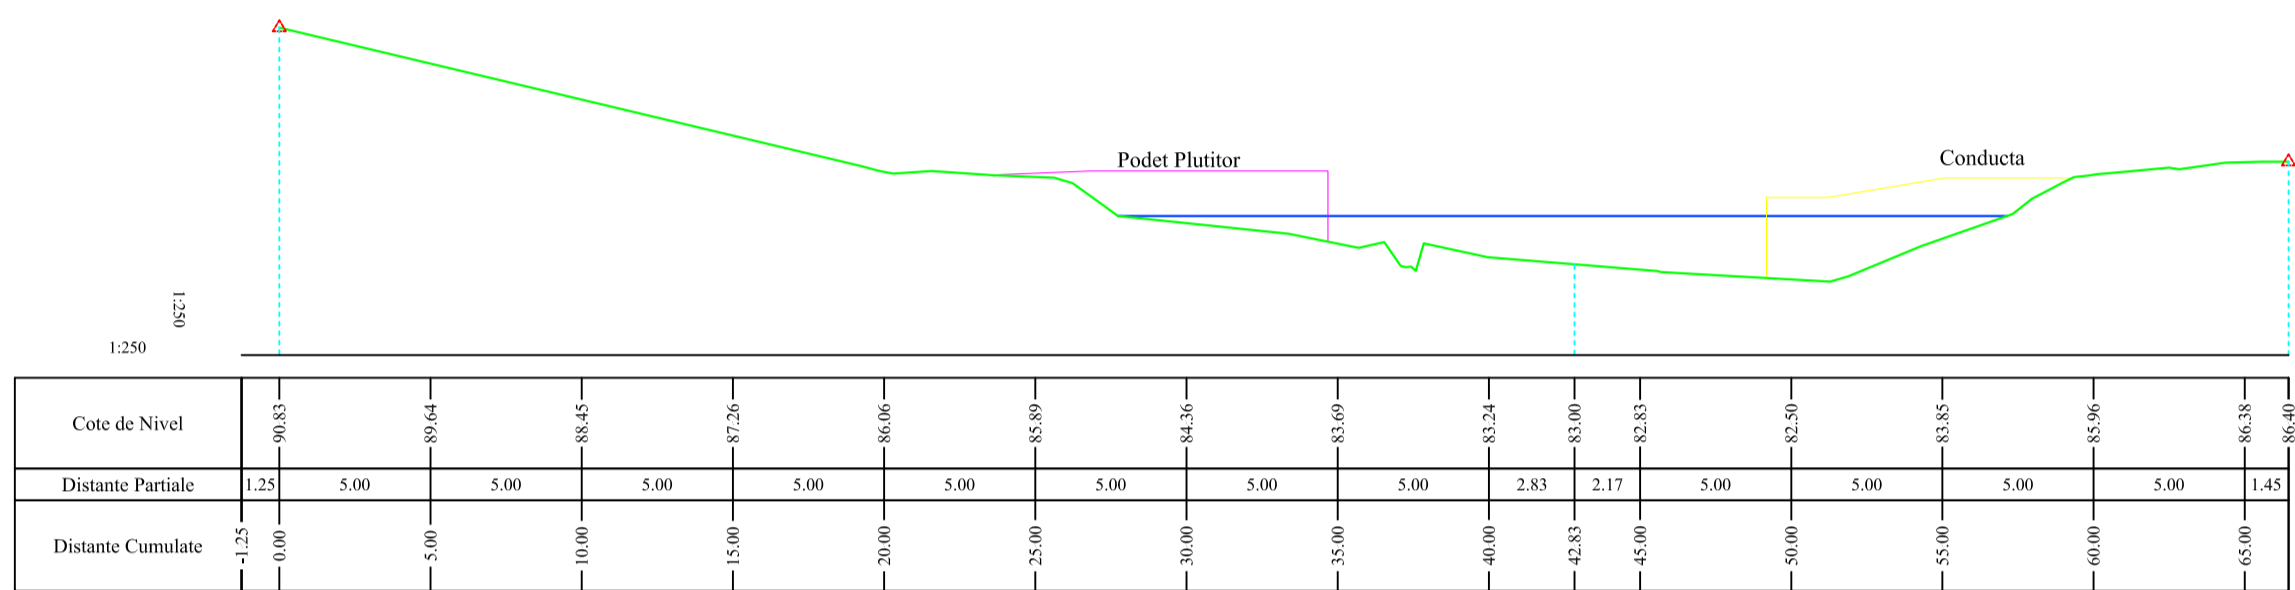

T43-A

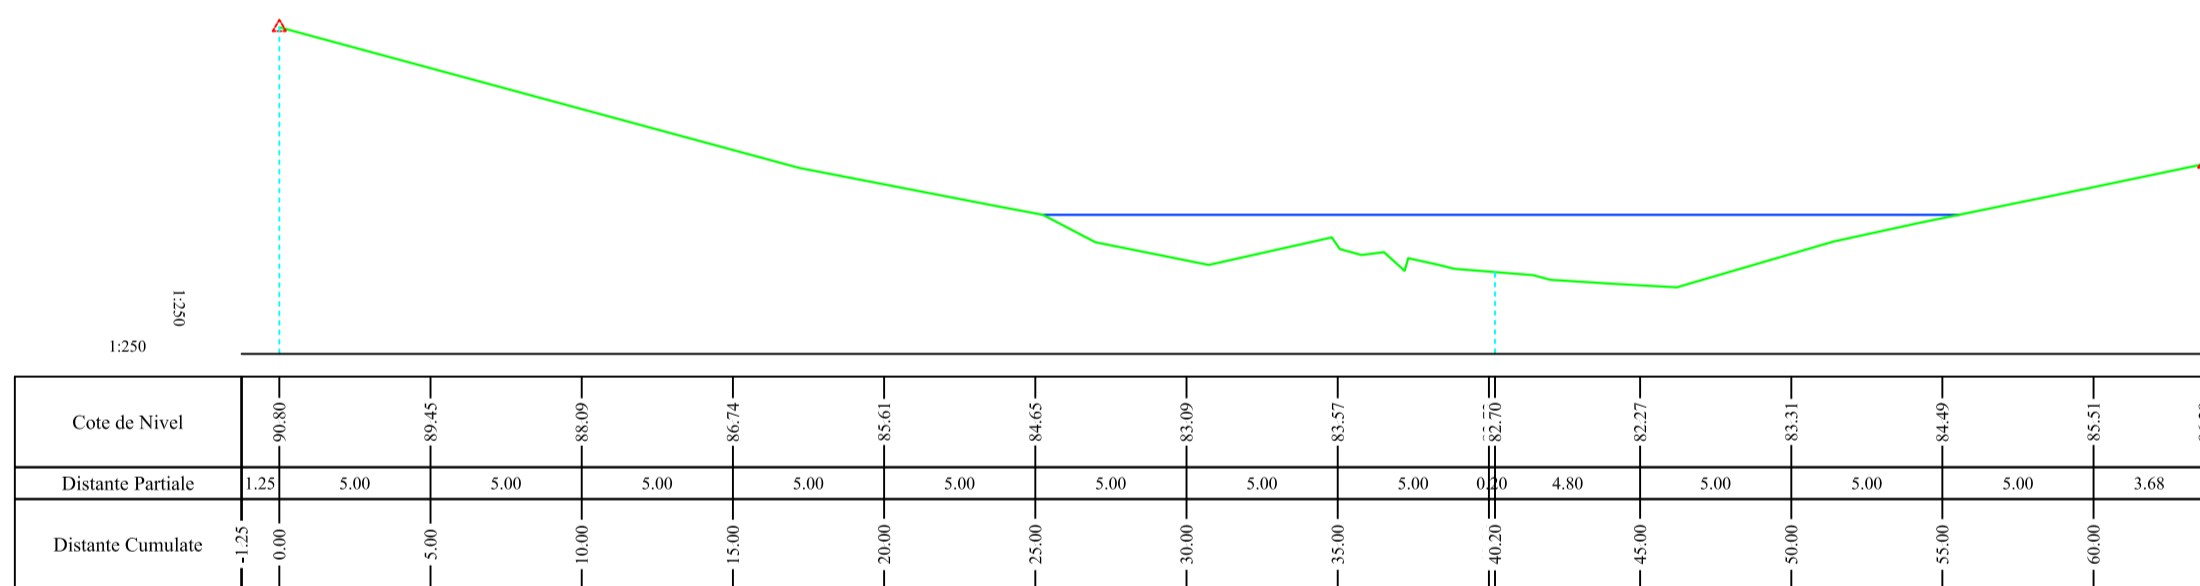

T43-B

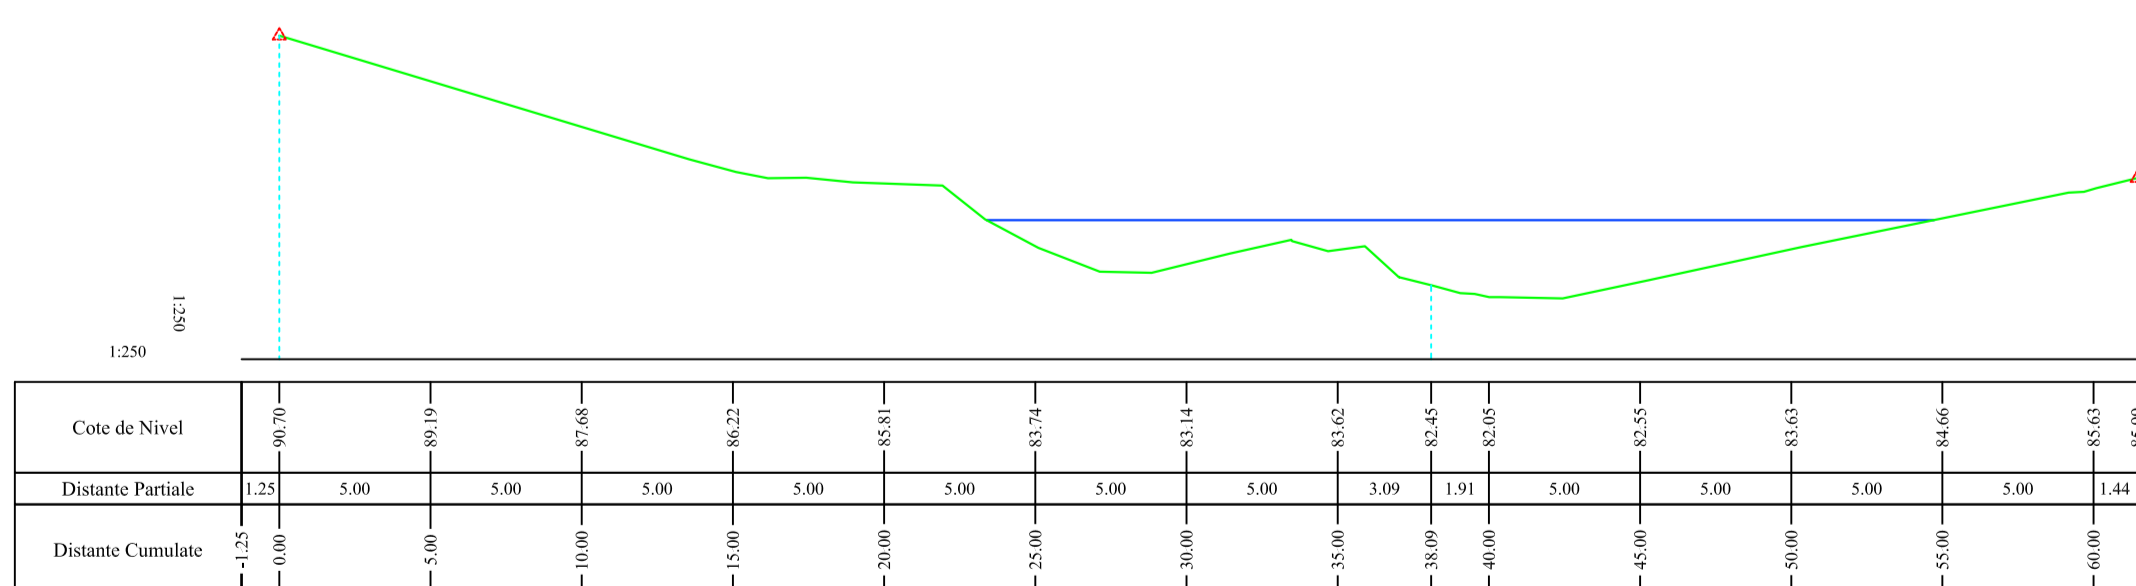

TITLU PLANSA		PROFILE TRANSVERSALE T42 - T43-B		EXECUTANT S.C. TOPOMINIERA S.R.L.	
SCARA: --	DATA: 19.08.2016	PLANSA 26	BENEFICIAR S.C. TRANSPROIECT 2001 FILIALA CONSTANTA S.R.L.		
MASURAT	ing. Dragan Georgian teh. Galben Sorin teh. Bercut Madalin teh. Jalba Alexandru		PROIECT		
DESENAT	ing. Ionescu Gabriel Mihai		Ridicari Topo-Hidrografice pe Canalul Bega-Timisoara		
VERIFICAT	S.C. TOPOMINIERA S.R.L.		Sistem de proiectie : Stereografic 1970 Cota de referinta pentru nivelment: Marea Neagra 1975		