




T37

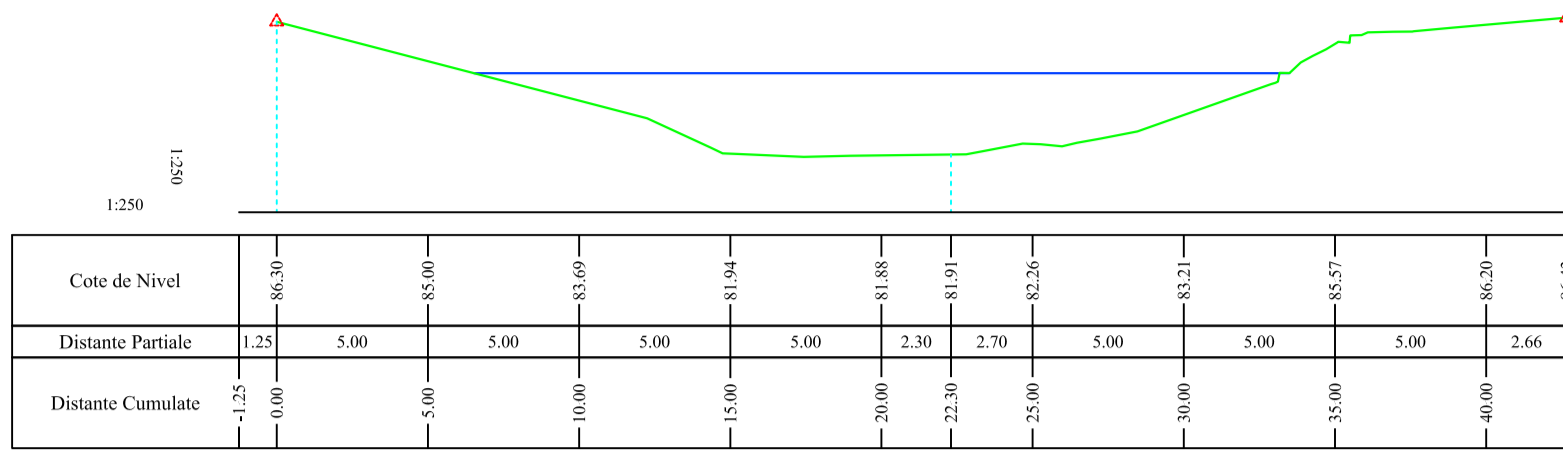


T38

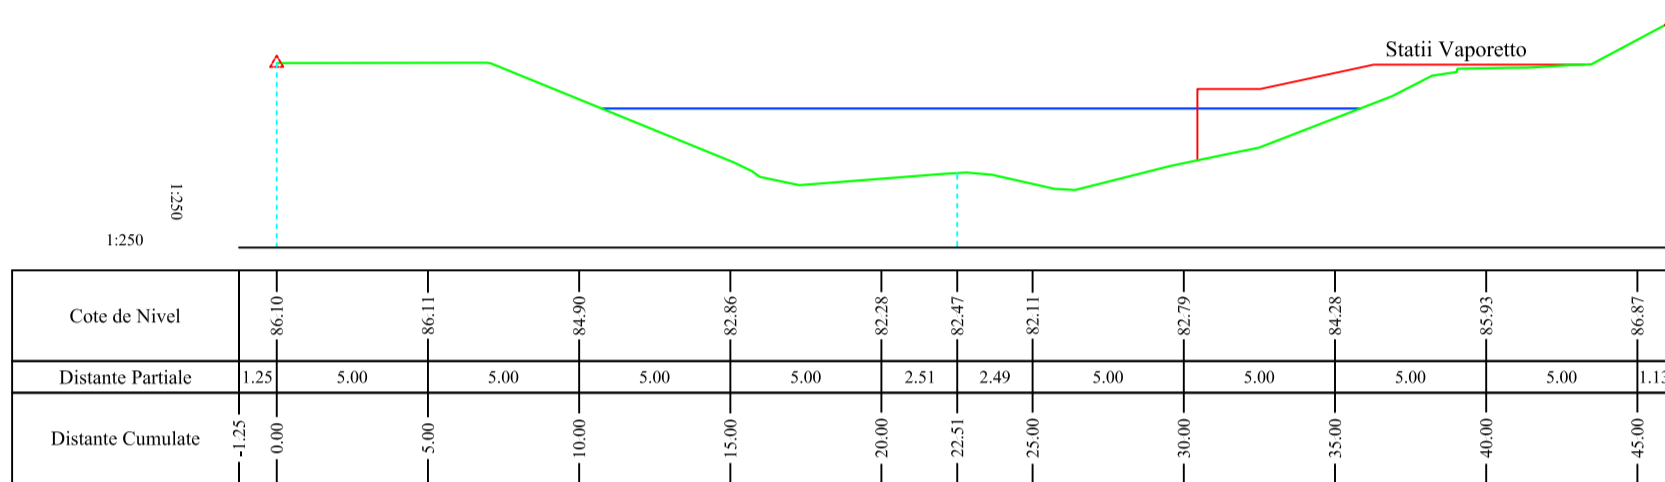

T38-A

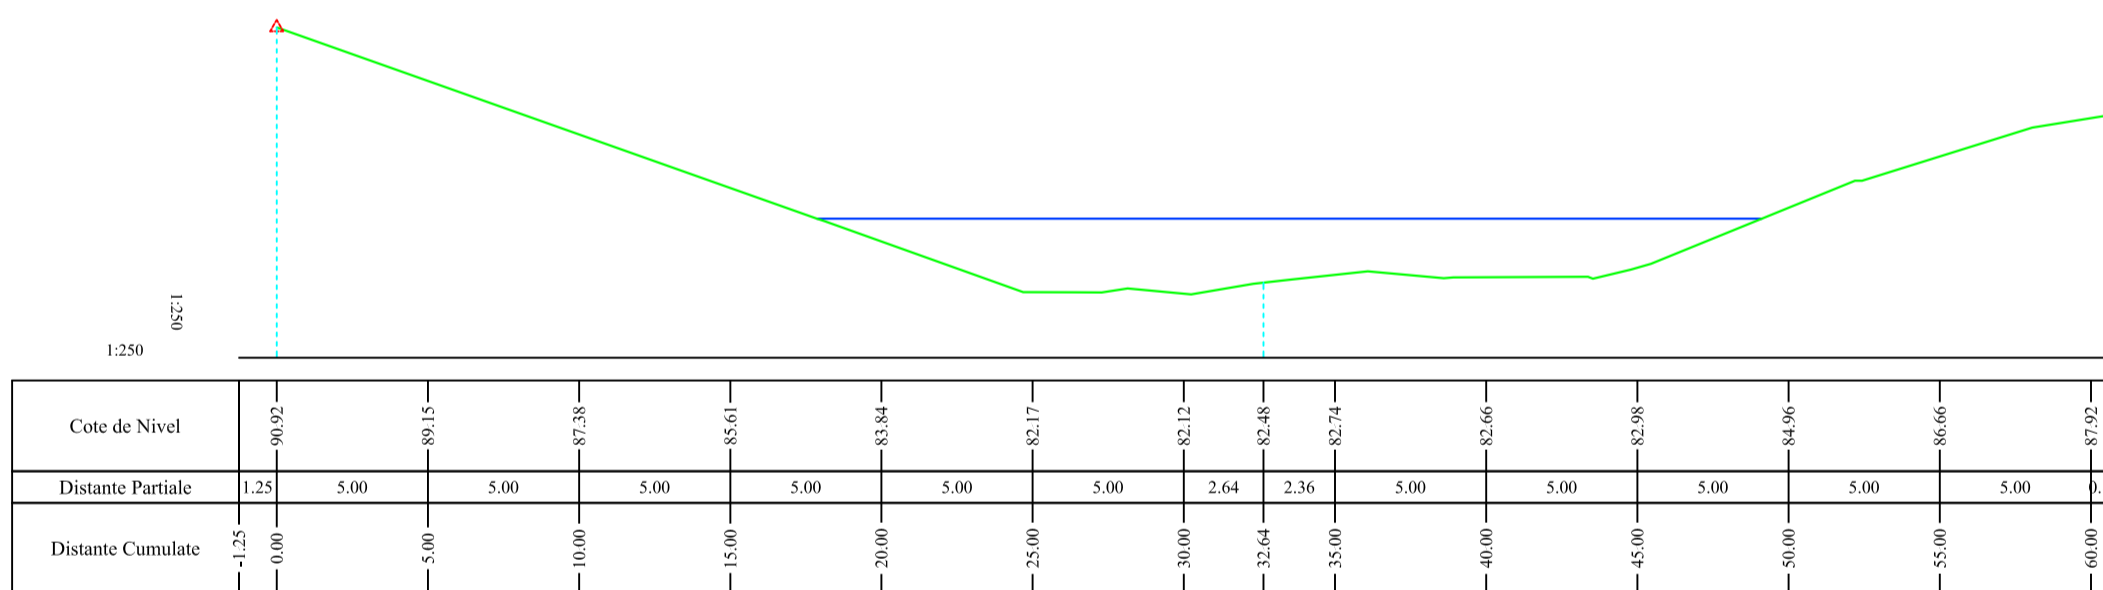

T38-B

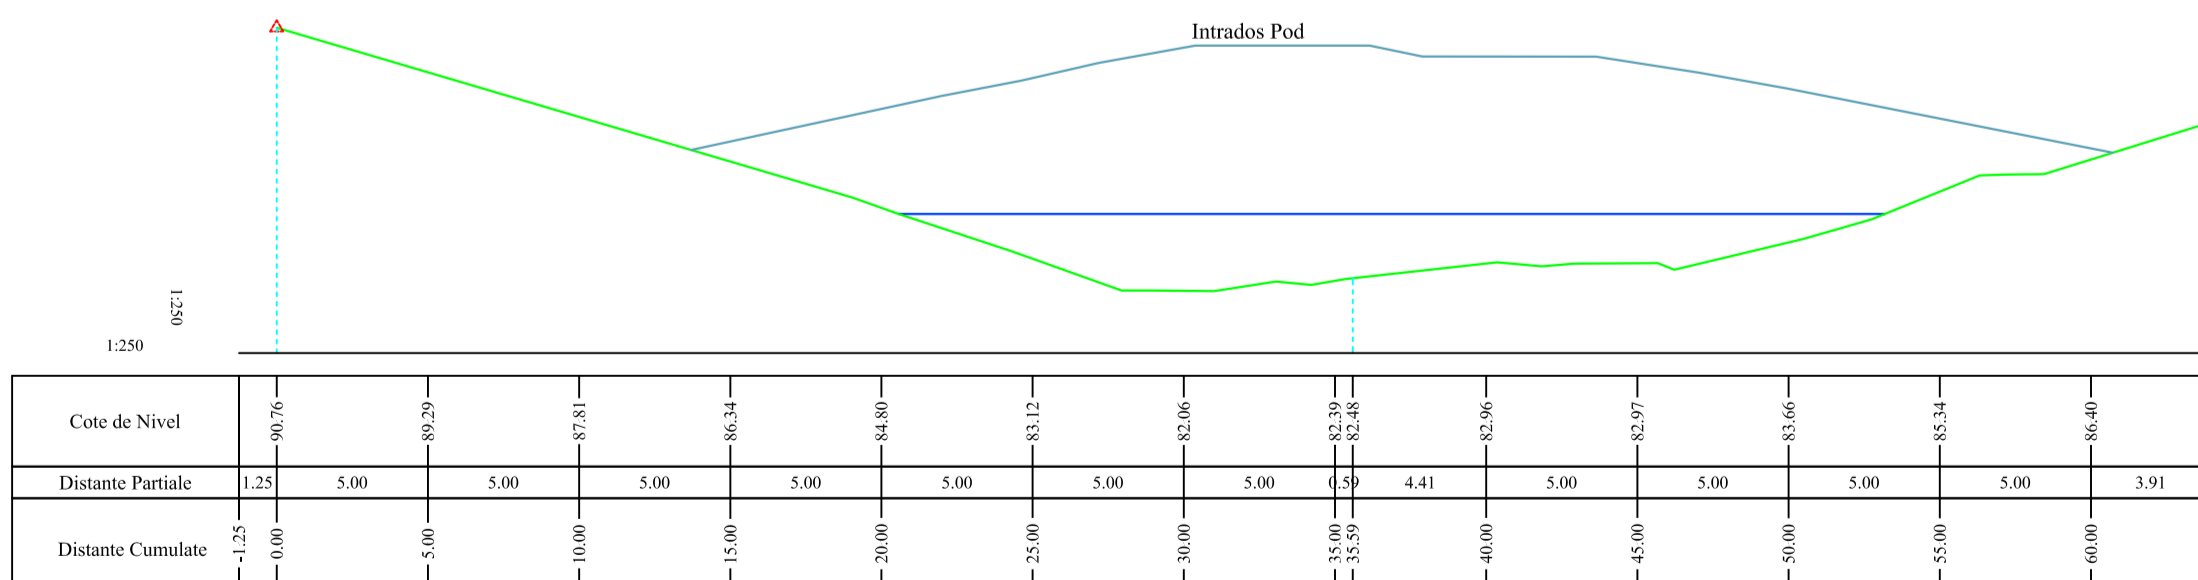

TITLU PLANSA		<b>PROFILE TRANSVERSALE T37 - T38-B</b>		EXECUTANT S.C. TOPOMINIERA S.R.L.	
SCARA: --	DATA: 19.08.2016	PLANSA 24	BENEFICIAR S.C. TRANSPROIECT 2001 FILIALA CONSTANTA S.R.L.		
MASURAT	ing. Dragan Georgian teh. Galben Sorin teh. Bercut Madalin teh. Jalba Alexandru		PROIECT		
DESENAT	ing. Ionescu Gabriel Mihai		Ridicari Topo-Hidrografice pe Canalul Bega-Timisoara		
VERIFICAT	S.C. TOPOMINIERA S.R.L.		Sistem de proiectie : Stereografic 1970 Cota de referinta pentru nivelment: Marea Neagra 1975		