




T26-A

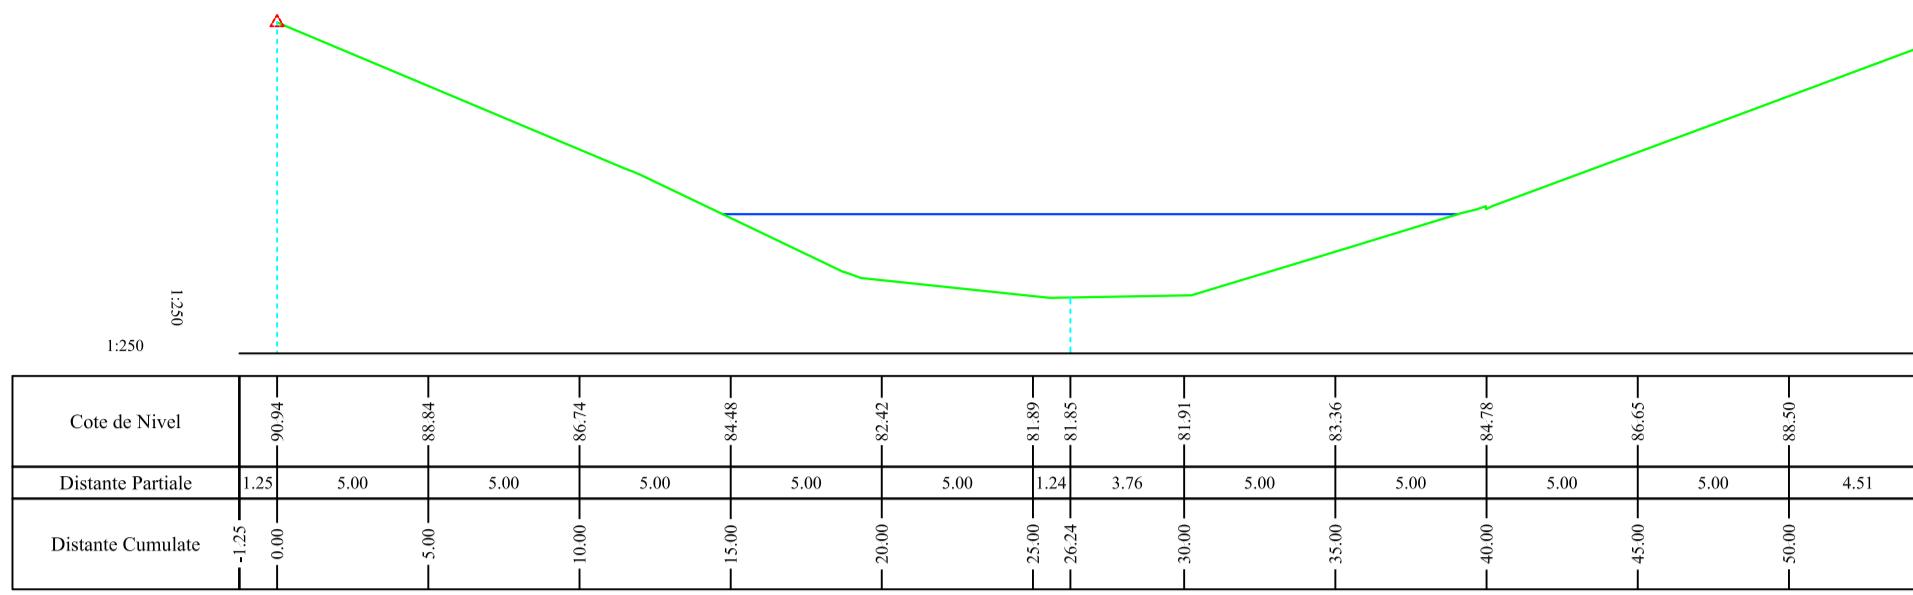


T26-B

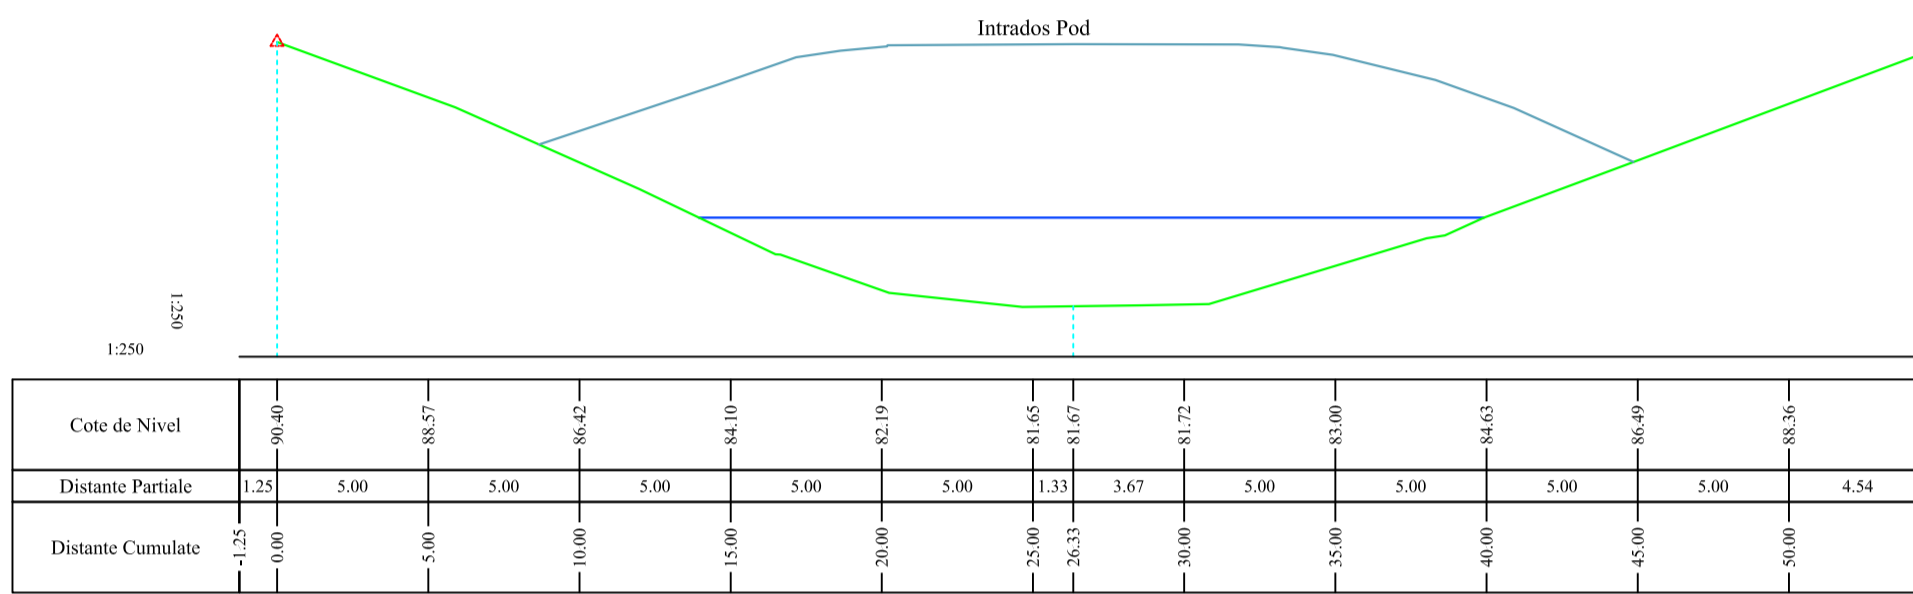

T26-C

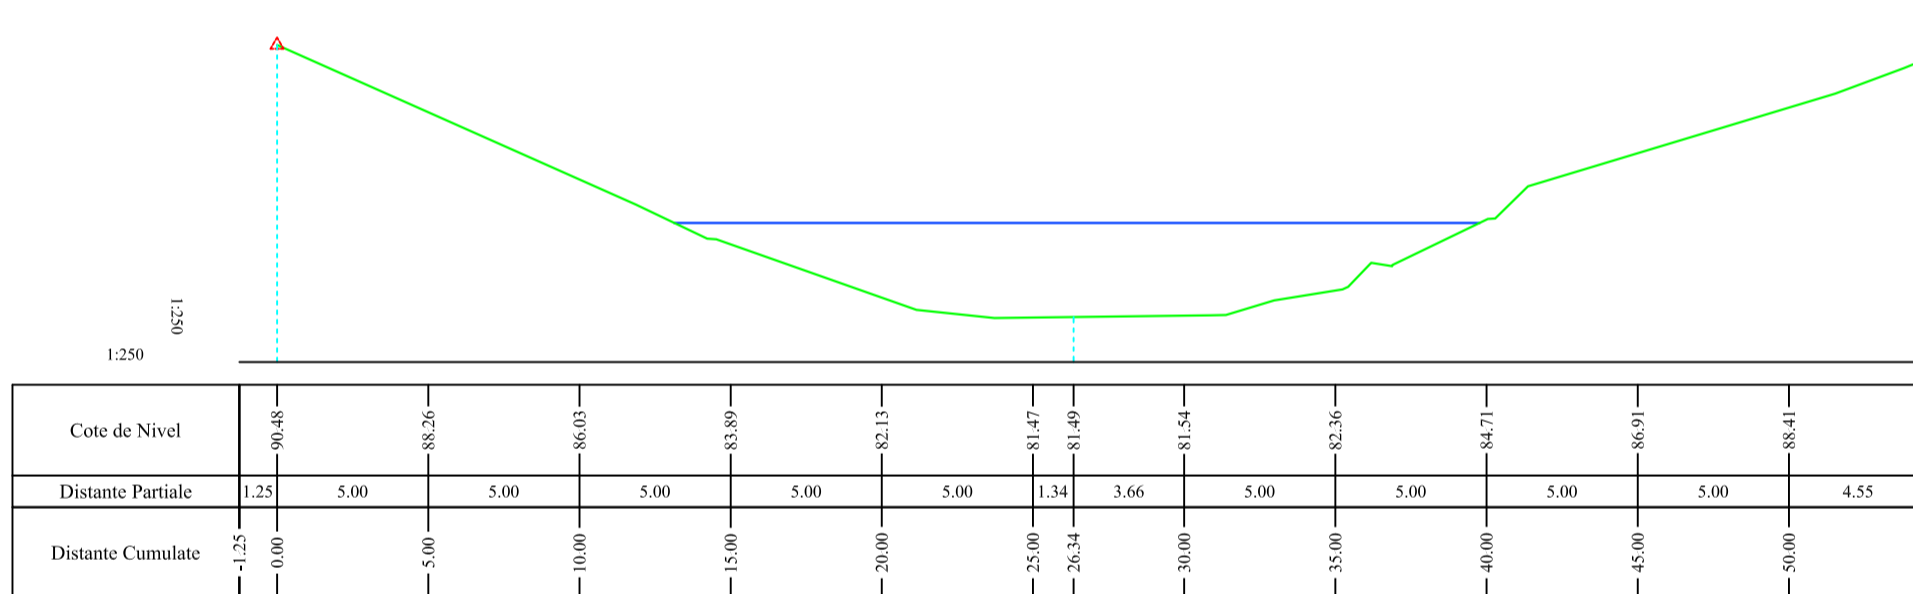

T27

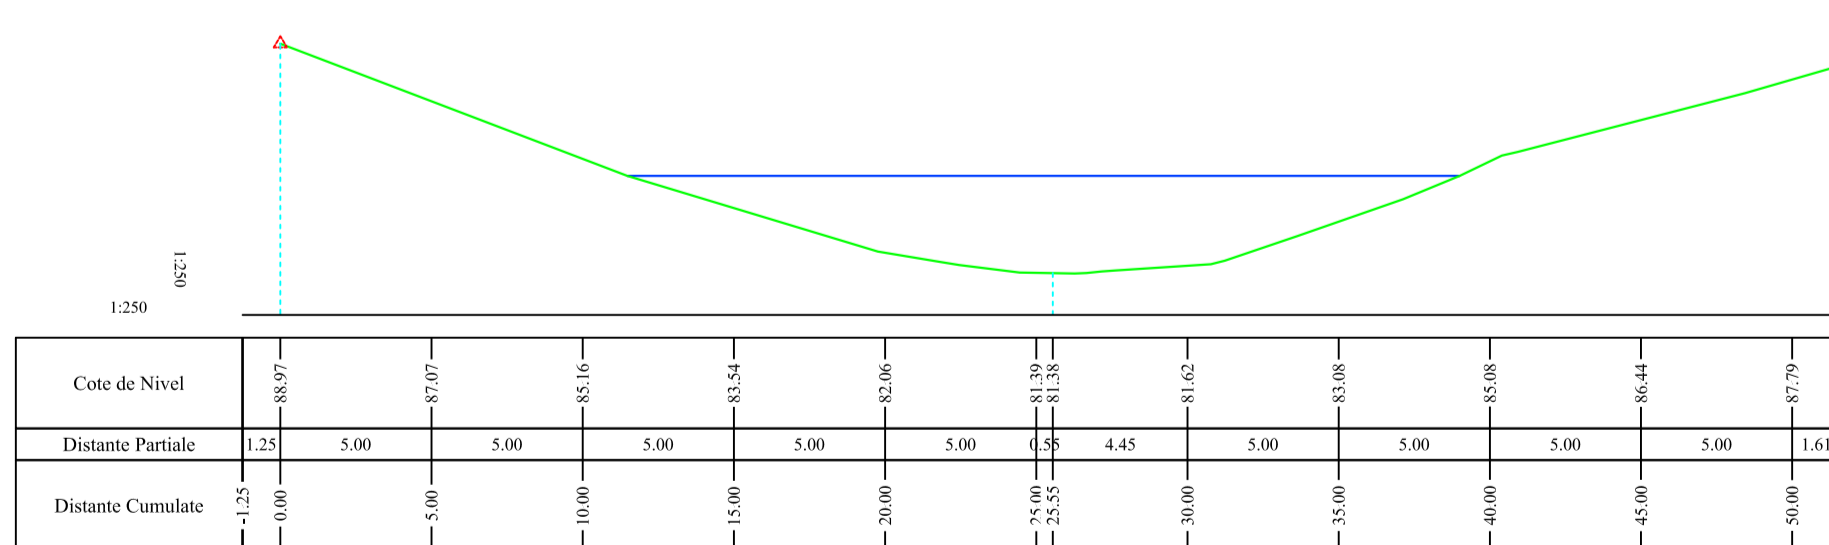

TITLU PLANSA				PROFILE TRANSVERSALE		EXECUTANT	
				T26-A - T27		S.C. TOPOMINIERA S.R.L.	
SCARA:	DATA:	PLANSA	BENEFICIAR				
--	19.08.2016	20	S.C. TRANSPROIECT 2001				
MASURAT	ing. Dragan Georgian teh. Galben Sorin teh. Bercut Madalin teh. Jalba Alexandru		FILIALA CONSTANTA S.R.L.				
DESENAT	ing. Ionescu Gabriel Mihai		PROIECT				
VERIFICAT	S.C. TOPOMINIERA S.R.L.		Ridicari Topo-Hidrografice pe				
Sistem de proiectie : Stereografic 1970 Cota de referinta pentru nivelment: Marea Neagra 1975			Canalul Bega-Timisoara				