




T1

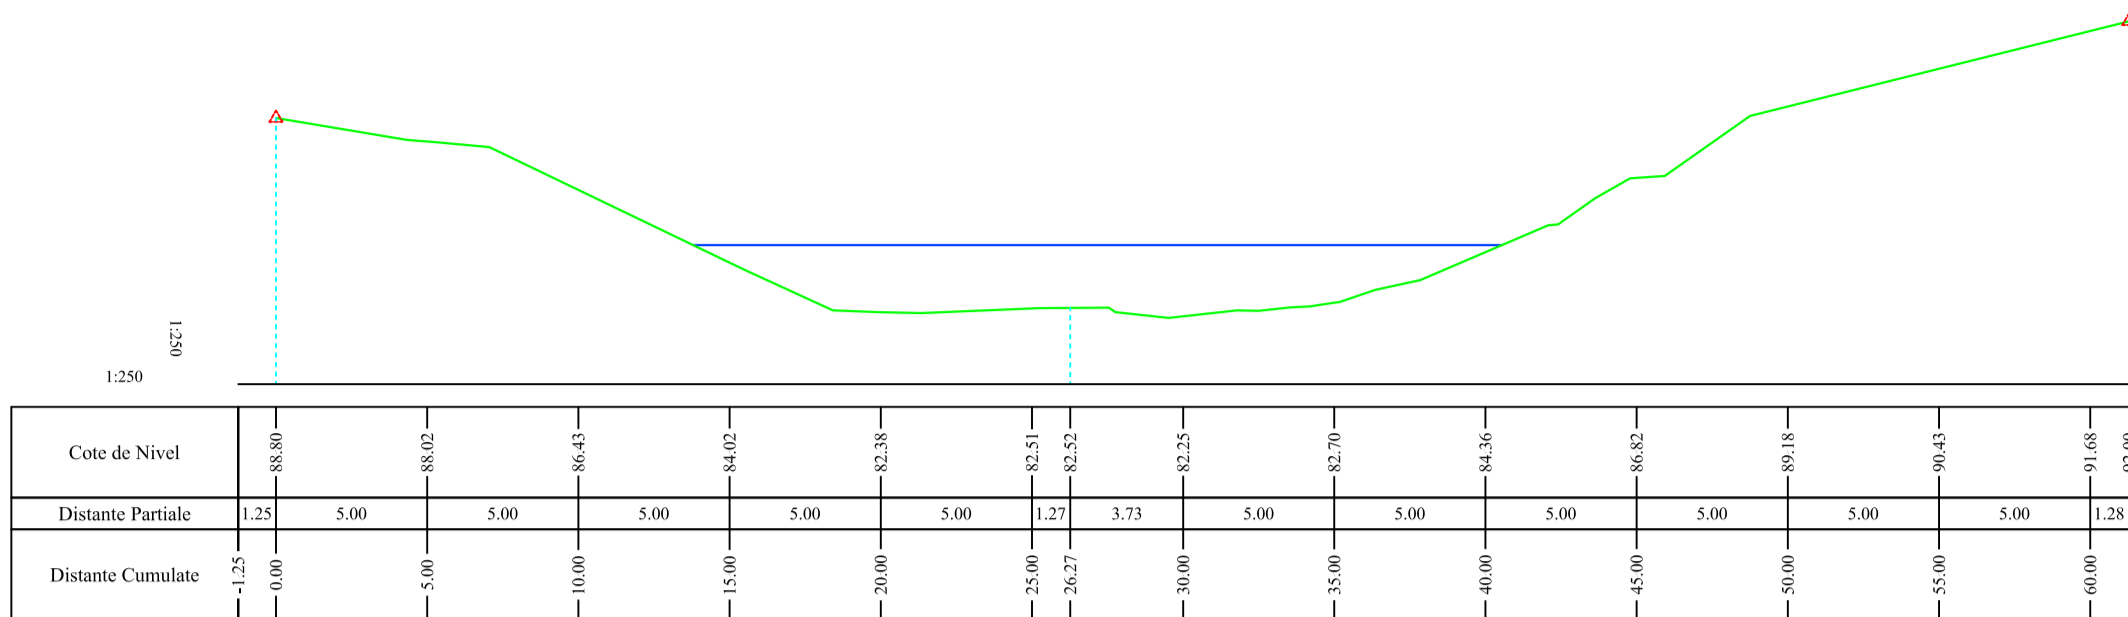


T1-A

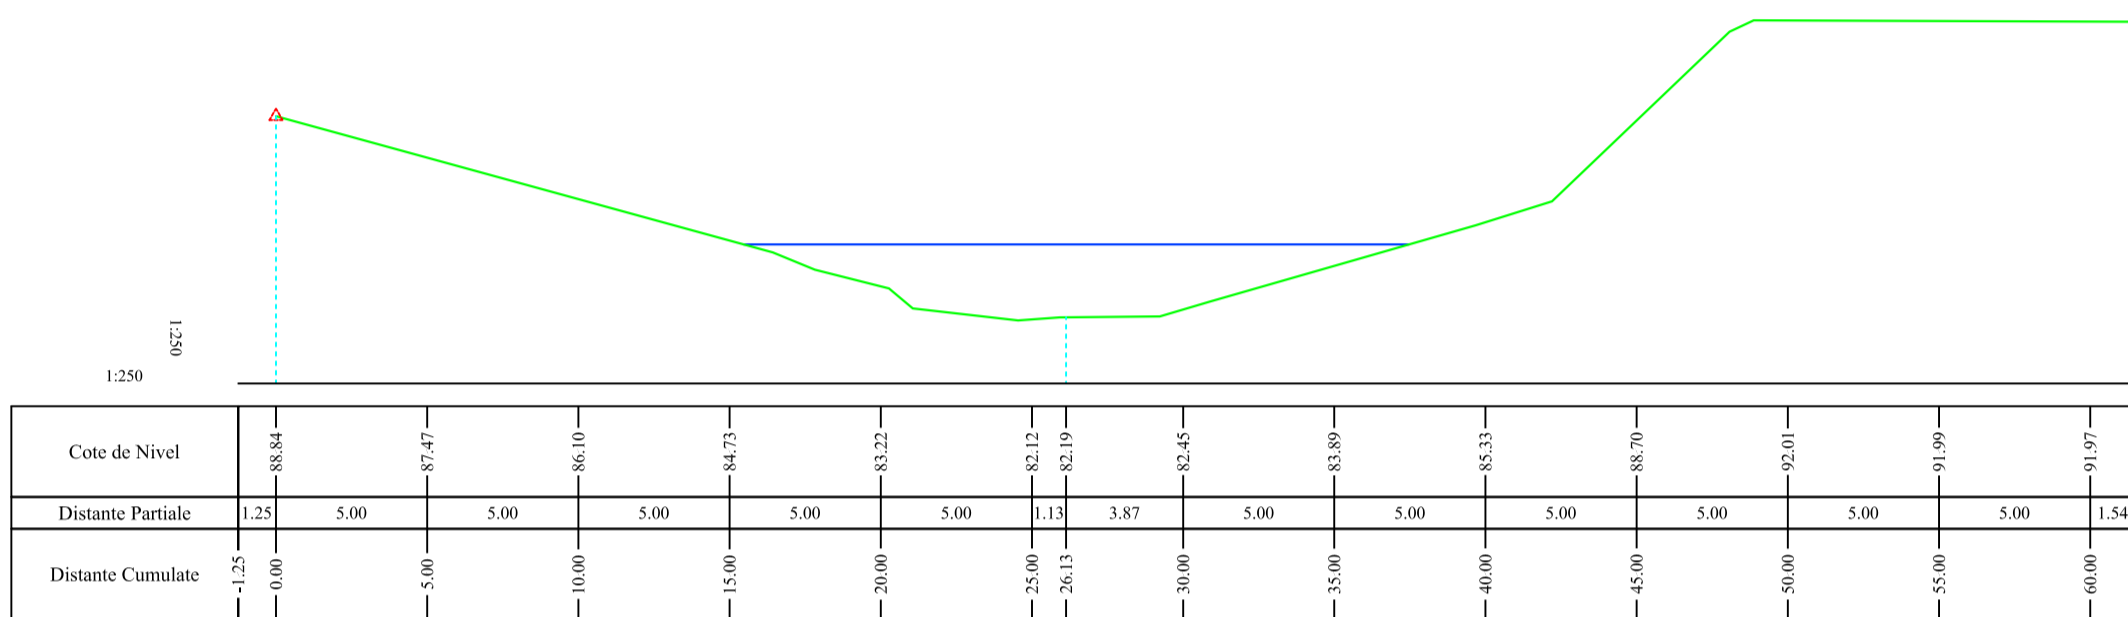

T1-B

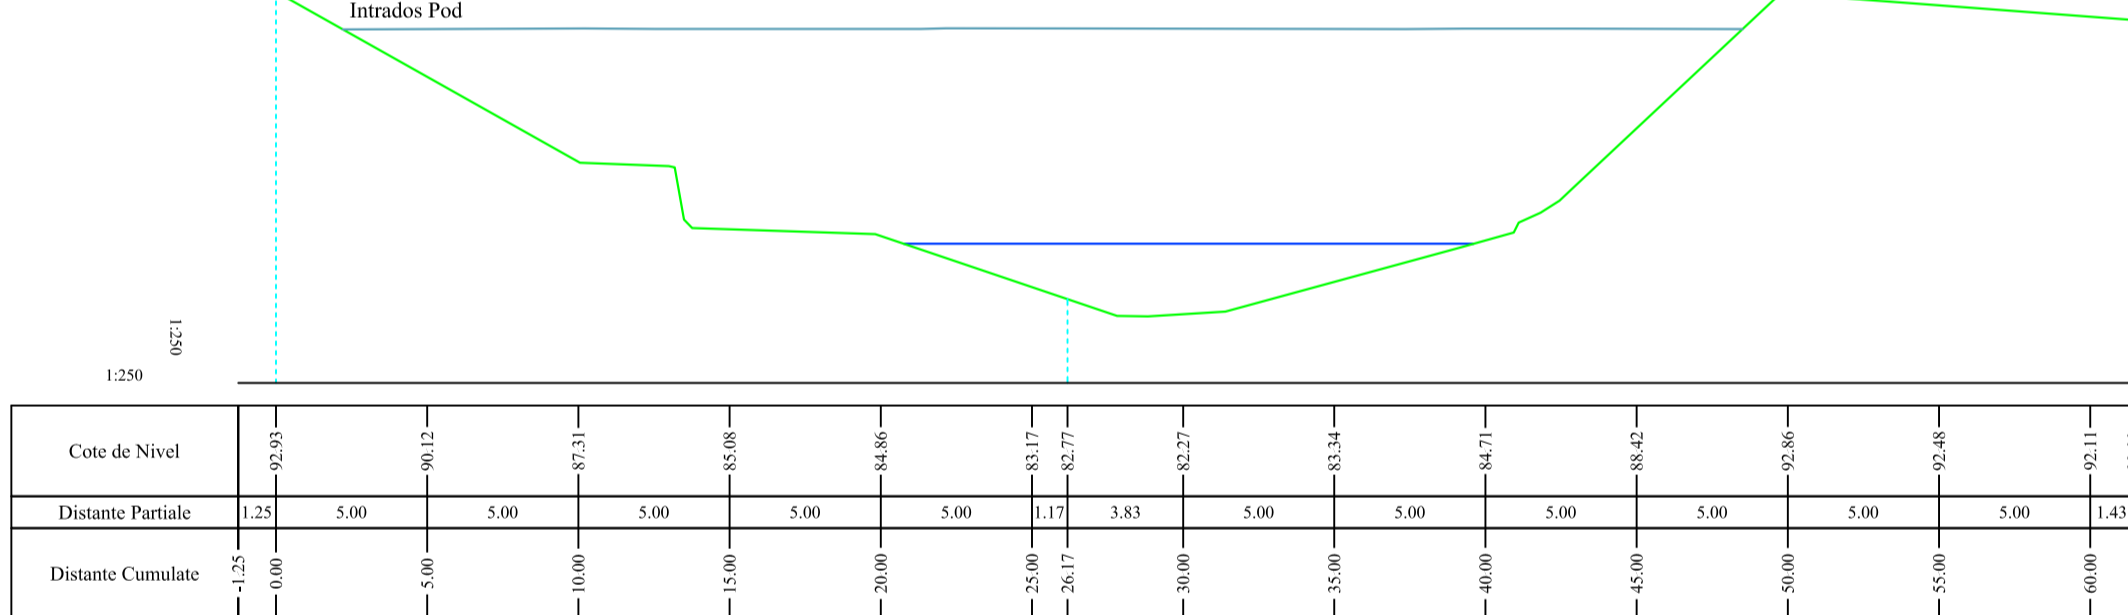

T1-C

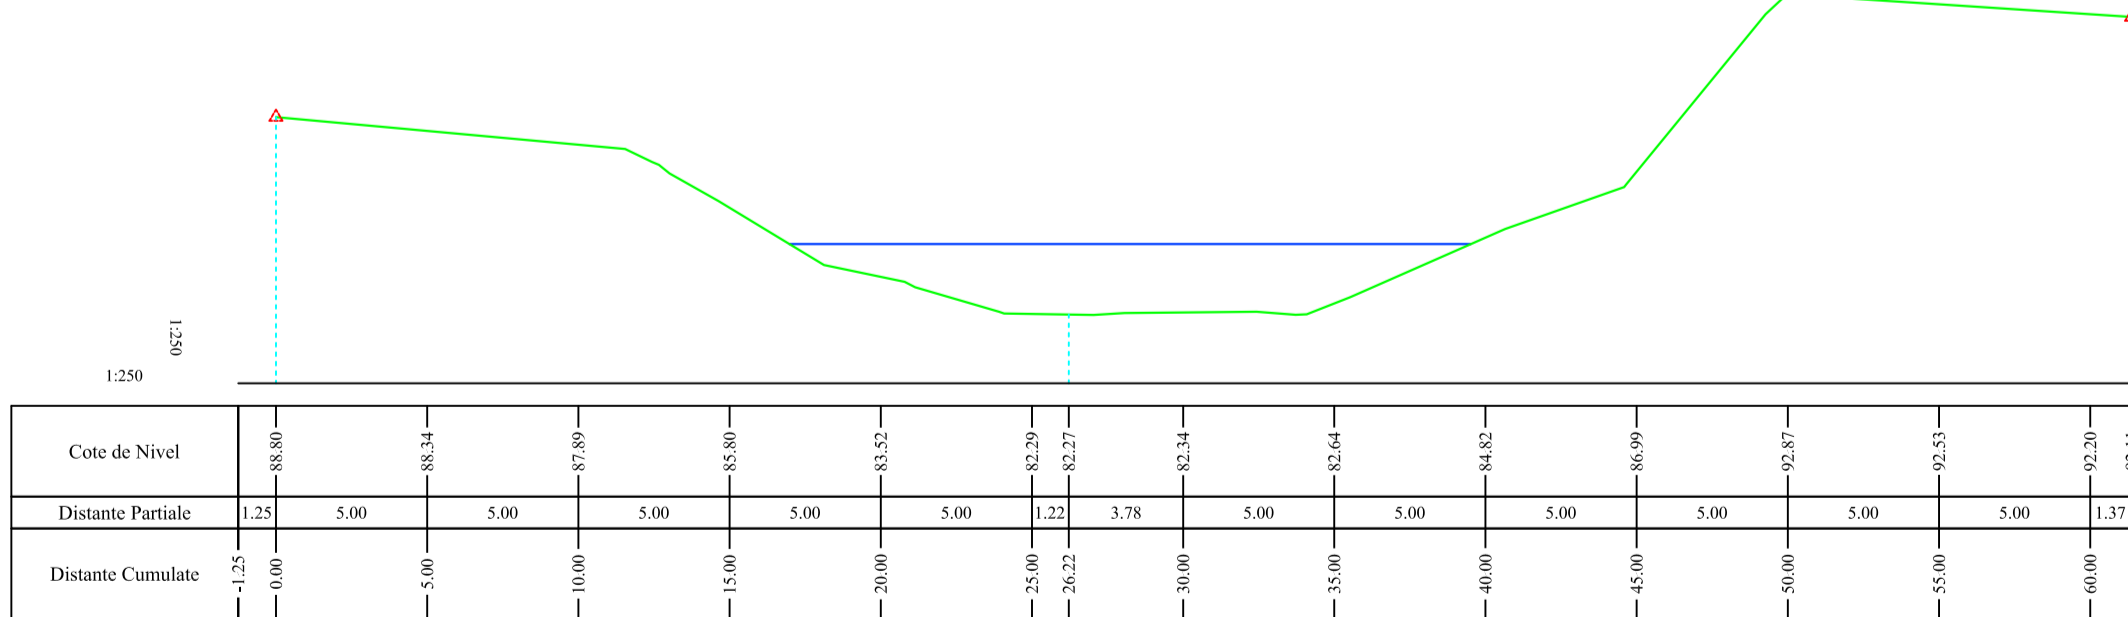

TITLU PLANSA				<b>PROFILE TRANSVERSALE T1 - T1C</b>		EXECUTANT S.C. TOPOMINIERA S.R.L.	
SCARA: --	DATA: 19.08.2016	PLANSA 11	BENEFICIAR S.C. TRANSPROIECT 2001 FILIALA CONSTANTA S.R.L.				
MASURAT	ing. Dragan Georgian teh. Galben Sorin teh. Bercut Madalin teh. Jalba Alexandru		PROIECT Ridicari Topo-Hidrografice pe Canalul Bega-Timisoara				
DESESTAT	ing. Ionescu Gabriel Mihai						
VERIFICAT	S.C. TOPOMINIERA S.R.L.						
Sistem de proiectie : Stereografic 1970 Cota de referinta pentru nivelment: Marea Neagra 1975							

