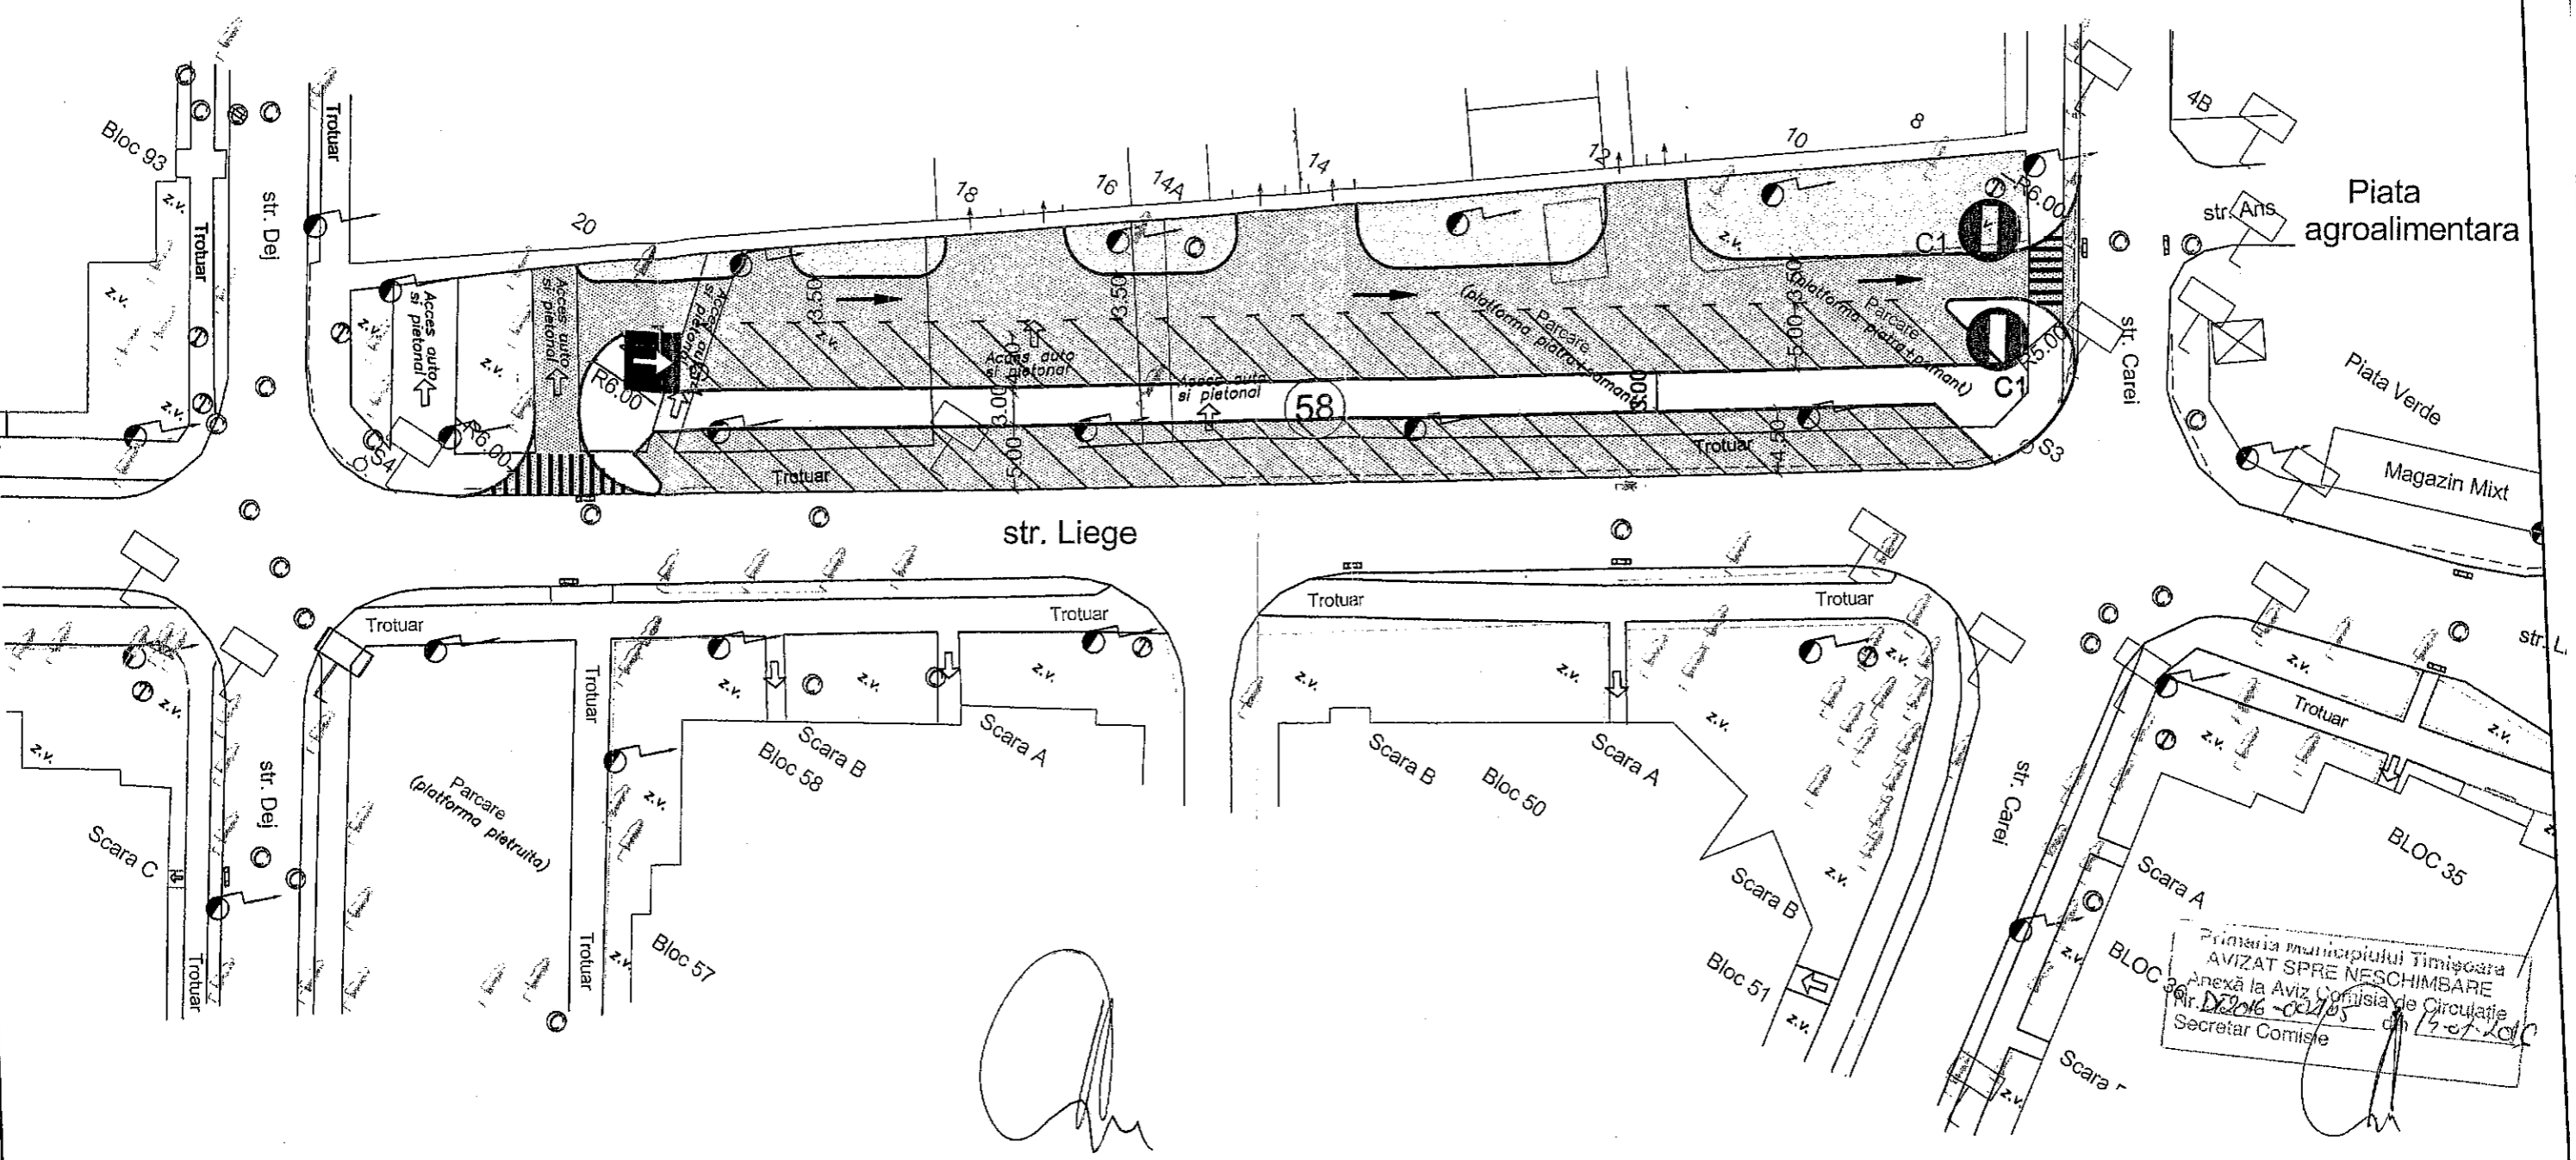
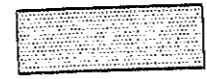

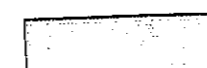
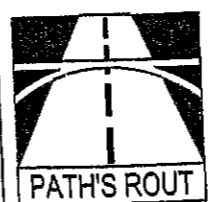


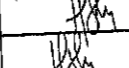


Aurea
LA HCL 184/24.04.2018



LEGENDA

-  parte carosabila drumuri de acces si platforme parcare proiectate
-  trotuare proiectate
-  zona verde

VERIFICATOR: EXPERT:	NUME:	SEMNATURA:	CERINTA	REFERAT / EXPERTIZA NR. / DATA
 SC PATH'S ROUT SRL Tel/fax: 0256-216933, 291052 300430 TIMISOARA, Str. E.Zola 92 E-mail: secretariat@pathsrou.ro ORC J 35/230/1995, CUI: RO7267049 Capital social: 640.000 lei				
Proiect: AMENAJARE LOCURI DE PARCARE PE STR. LIEGE			Nr.proiect: 16.045	
Loc constr: TIMISOARA, STRADA LIEGE			Faza: Doc.AV.	
Beneficiar: MUNICIPIUL TIMISOARA			Nr.plan 01	
DIRECTOR	Ing. PERCEC VASILE		SCARA 1:500	Obiect: LUCRARI RUTIERE
SEF PROIECT	ing. PASCUTIU MIRCEA		Data: IULIE 2016	Plansa: PLAN DE SITUATIE

Primaria municipiului Timisoara
 AVIZAT SPRE NESCIMBARE
 Anexă la Aviz Comisia de Circulație
 Nr. 2016-02105 din 19.07.2016
 Secretar Comisie