




Vedere de la Nord

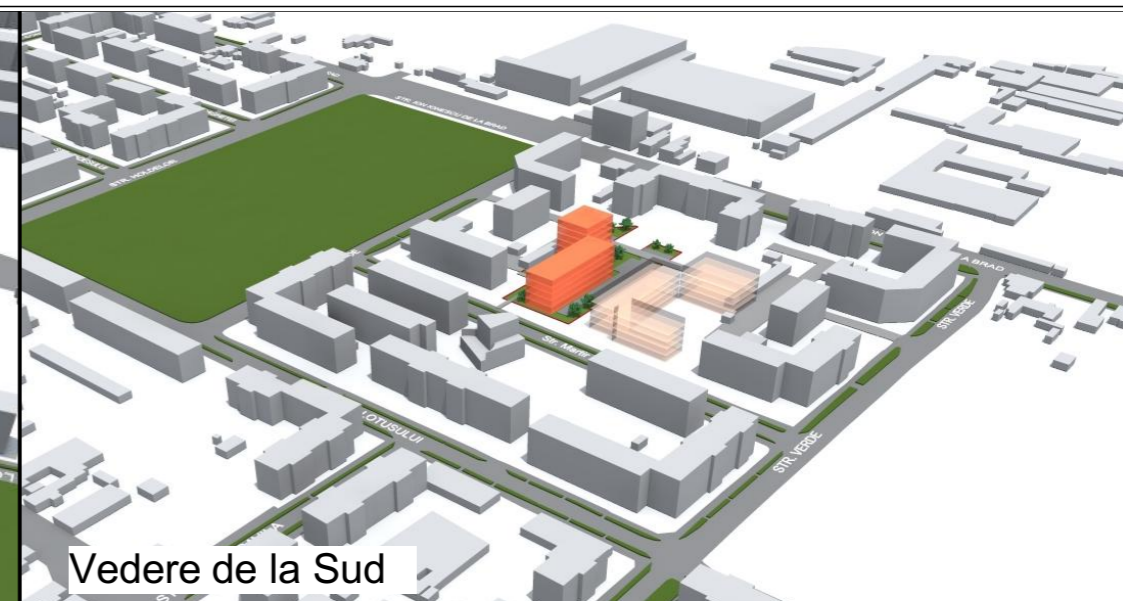

Vedere de la Sud

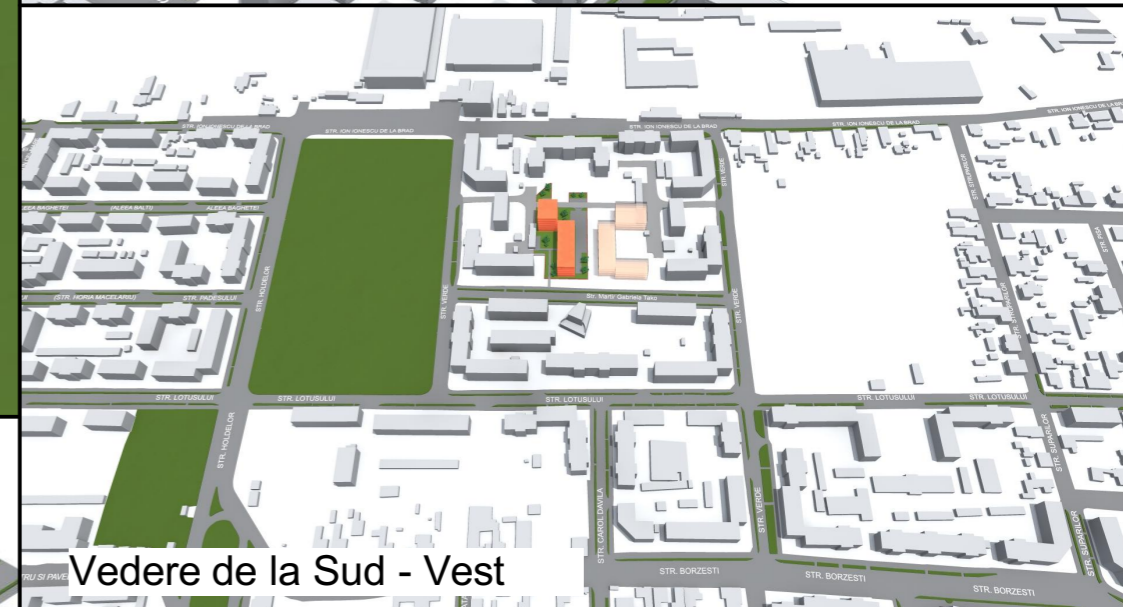

Vedere de la Sud - Vest

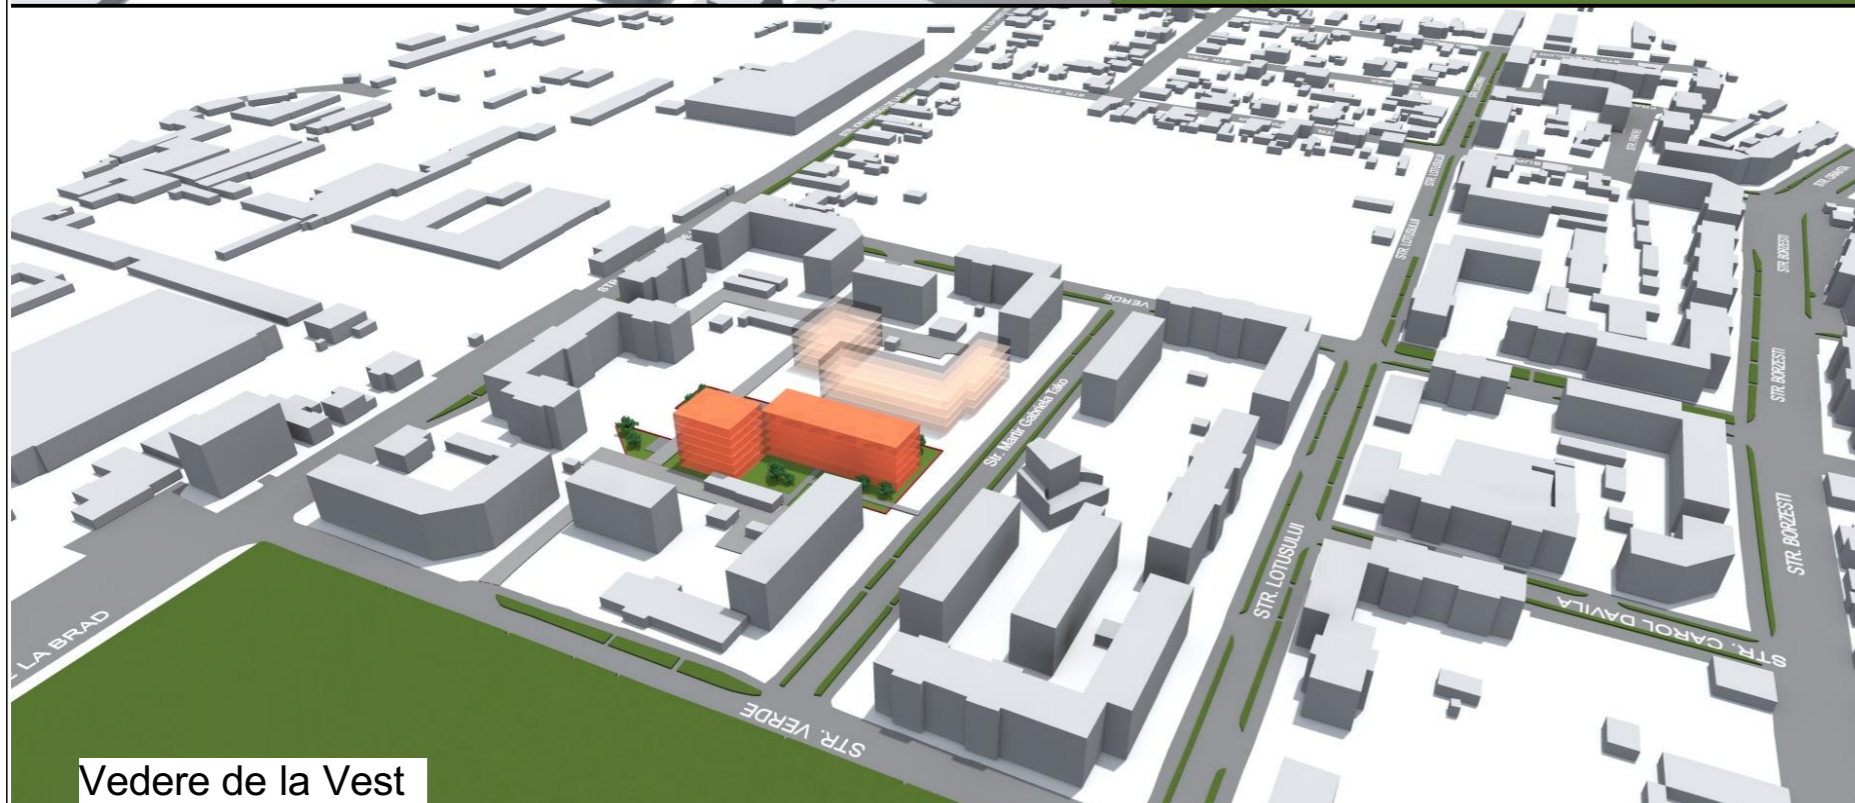

Vedere de la Vest



Vedere de la Nord - Est

specialist RUR	arh. Razvan Negrisanu					
Verificator / expert	Nume	Semnatura	Cerinta	Referat / Expertiza Nr. / Data		
	S.C. RD Sign S.R.L. Timisoara, Str. Vulturilor nr. 14 Reg. Com. J35/4590/1992 C.U.I. 3981516 Tel. 40/0722624862 E-mail: studio@rdsign.ro			Beneficiar:	COREBOS S.R.L.	Proiect nr.:
				Amplasament:	Timisoara, str. Ion Ionescu de la Brad nr.28, CF nr.438880, CF nr.438235, CF nr.443703	172/IIIB/16
Sef proiect	arh. Daniela Negrisanu	Semnatura	Scara:	Titlu proiect:		
Proiectat	arh. Daniela Negrisanu arh. Ramona Izvernari		Data:	PUZ SERVICII SI LOCUINTE COLECTIVE		
Desenat	arh. Ramona Izvernari		1 Ianuarie 2018	Titlu plansa:		
				Siluete urbane		Faza:
						P.U.Z.
						Plansa nr:
						06.2. - A