


PLAN URBANISTIC DE DETALIU


TIMISOARA, Str. Tacit nr 8


- Construire complex social cu biserica, gradinita, casa oaspeti, azil persoane in varsta, sala polivalenta si teren de sport -

Incadrarea in zona

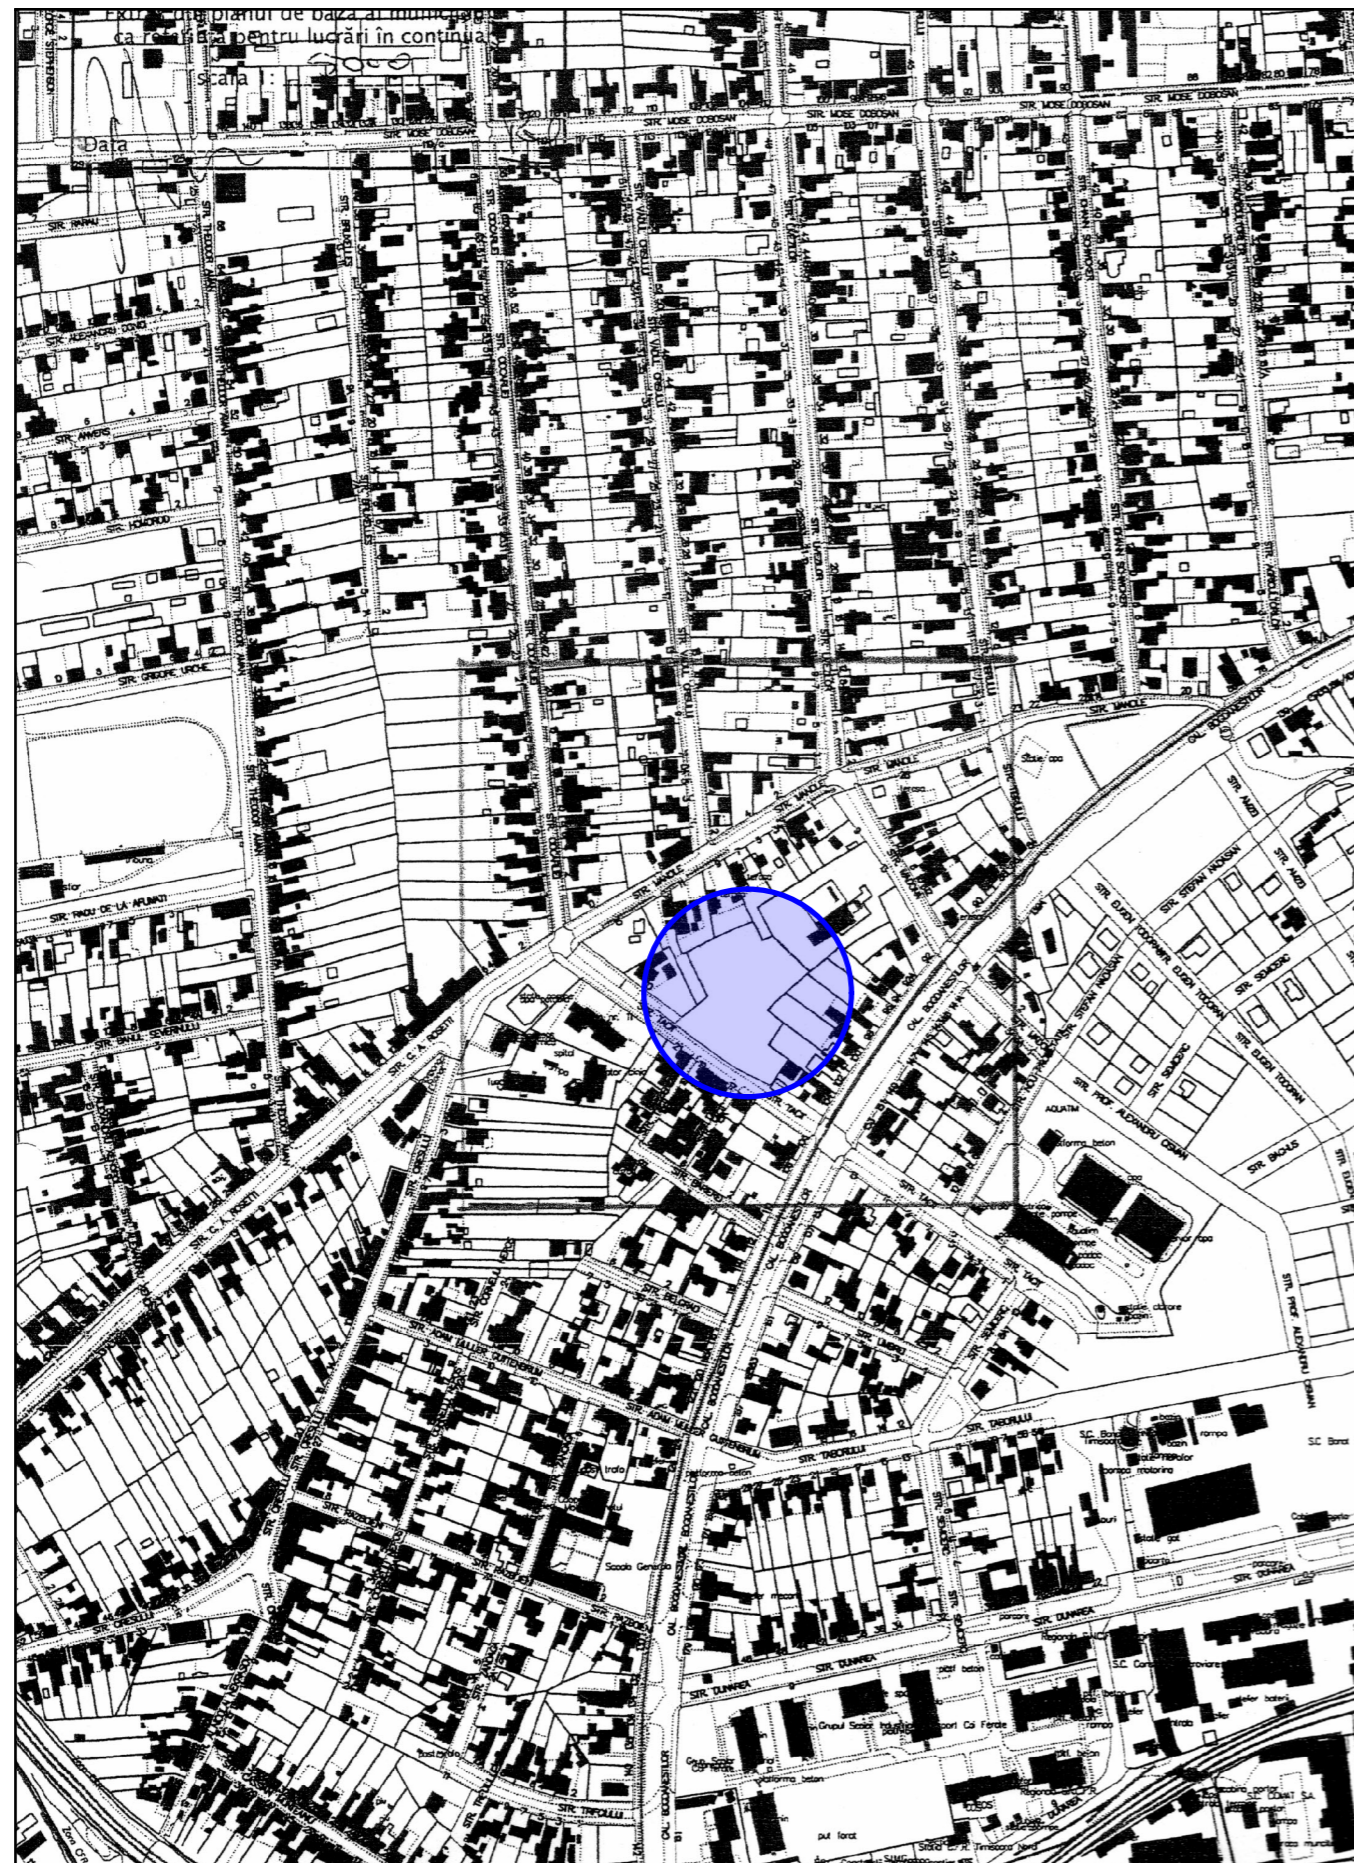

UTR 8

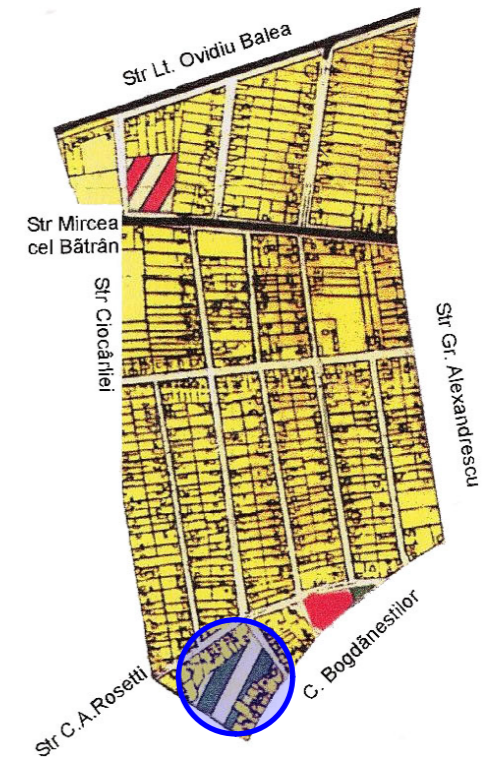

	S.C. "VEST ARHITECT" S.R.L. Timisoara, Str. Tigrului nr. 40 tel./fax.: 0256-220453, 0724942442 cristina_vestarhitect@yahoo.com J 35/1219/2003, C.U.I. RO 15451165	Beneficiar:	PAROHIA ORTODOXA ROMANA TIMISOARA - RONAT str. Taborului, nr 20	Nr. pr.:	318/06/2010
		Denumire proiect:	CONSTRUIRE COMPLEX SOCIAL CU BISERICA GRADINITA, SALA POLIVALENTA, AZIL PERSOANE IN VARSTA, CASA OASPETI SI TEREN DE SPORT - str. Tacit nr 8	Faza:	P.U.D.
Sef proiect:	arh. CRISTINA BABESCU	Scara:	1:5000 1:10000	Denumire plansa:	
Proiectat:	arh. CRISTINA BABESCU	INCADRAREA IN ZONA			
Desenat:	arh. ADELA BANCIU	Data:	junie 2010	INCADRAREA IN PUG TIMISOARA	
Verificat:	arh. CRISTINA BABESCU	Plansa numarul:			