


# CONSTRUIRE HALE INDUSTRIALE SI DEPOZITARE

## PLAN de INCADRARE in ORAS



## EXTRAS DIN P.U.G. TIMISOARA

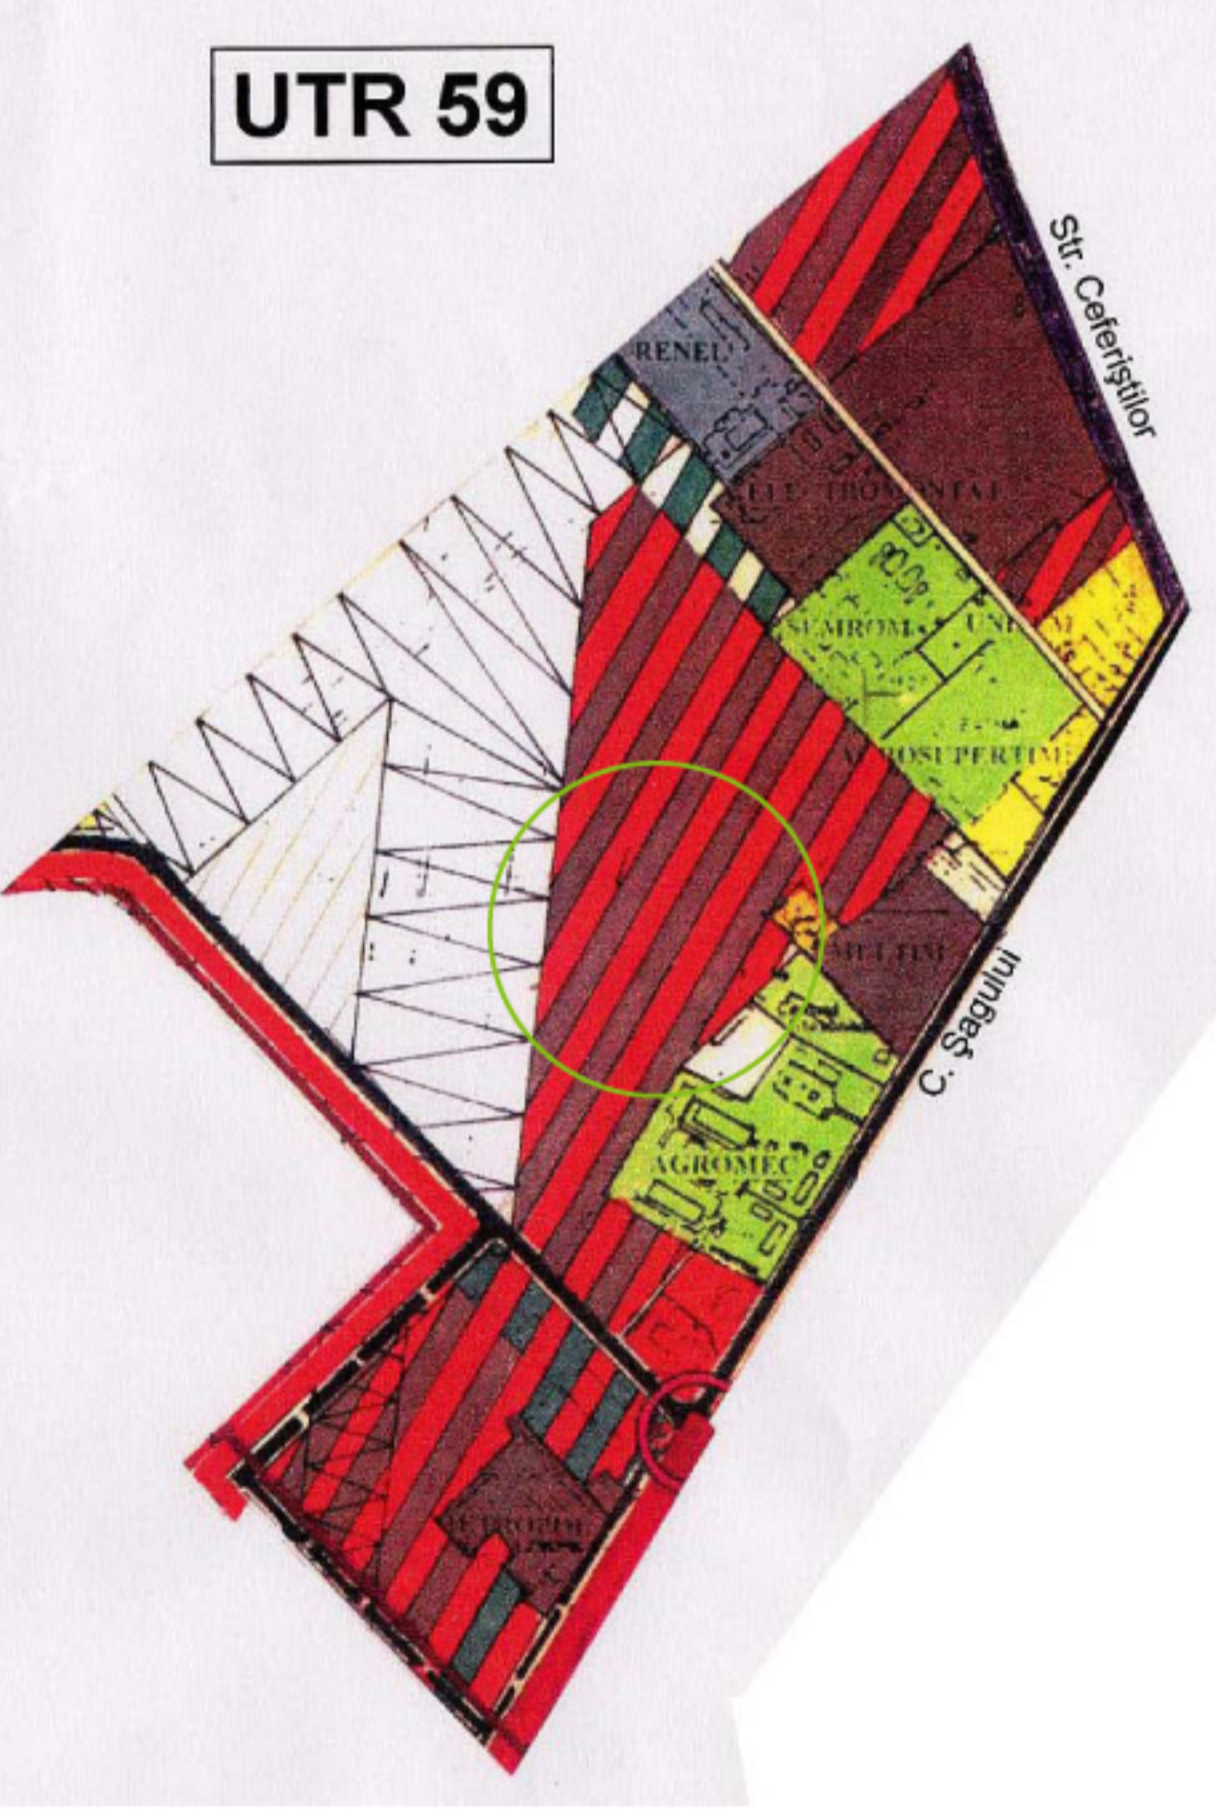

**LEGENDA:**

- zona studiata
- limita de proprietate teren studiat
- drum comun (DC)
- drum de exploatare (DE)
- canal de desecare (HCN)
- teren viran
- zona unitati agricole - conform P.U.G.
- zona depozitare, prestari servicii - conform P.U.G.
- LEA 20 kv
- zona de protectie LEA
- conducta de gaz

**BILANT SUPRAFETE**

S teren conform C.F. = 13 929 mp  
 POT existent = 0%  
 CUT existent = 0

Verificator / expert	Nume	Semnatura	Cerinta	Referat / Expertiza Nr. / Data	Proiect nr.:
Atelierele ARHTECH			S.C. ARHTECH S.R.L. Str. Avram I. Brancu, Nr. 14 Reg. Com. Timisoara, C.U. 17120595 Tel. 0256-404013	Beneficiar: HUBACU Aurel Sorin; S.C. Valmedica S.A. Bucuresti Filip Daniel Dorin; Filip Mitina Amplasament: Timisoara, Str. Prof. Anton Katherien; Nr. 7	76/ KAT1/ 08
Self proiect	arh. Eugen Filip		Scara: 1:1000	Titu proiect: HALE INDUSTRIALE SI DEPOZITARE P+1E - P.U.Z.	Faza: P.U.Z.
Proiectat	arh. Eugen Filip arh. Craciun Novella		Data: Iulie 2009	Titu plansa: SITUATIA EXISTENTA	Plansa nr: 01
Desenat	arh. Craciun Novella				