


PLAN DE SITUATIE 1: 500

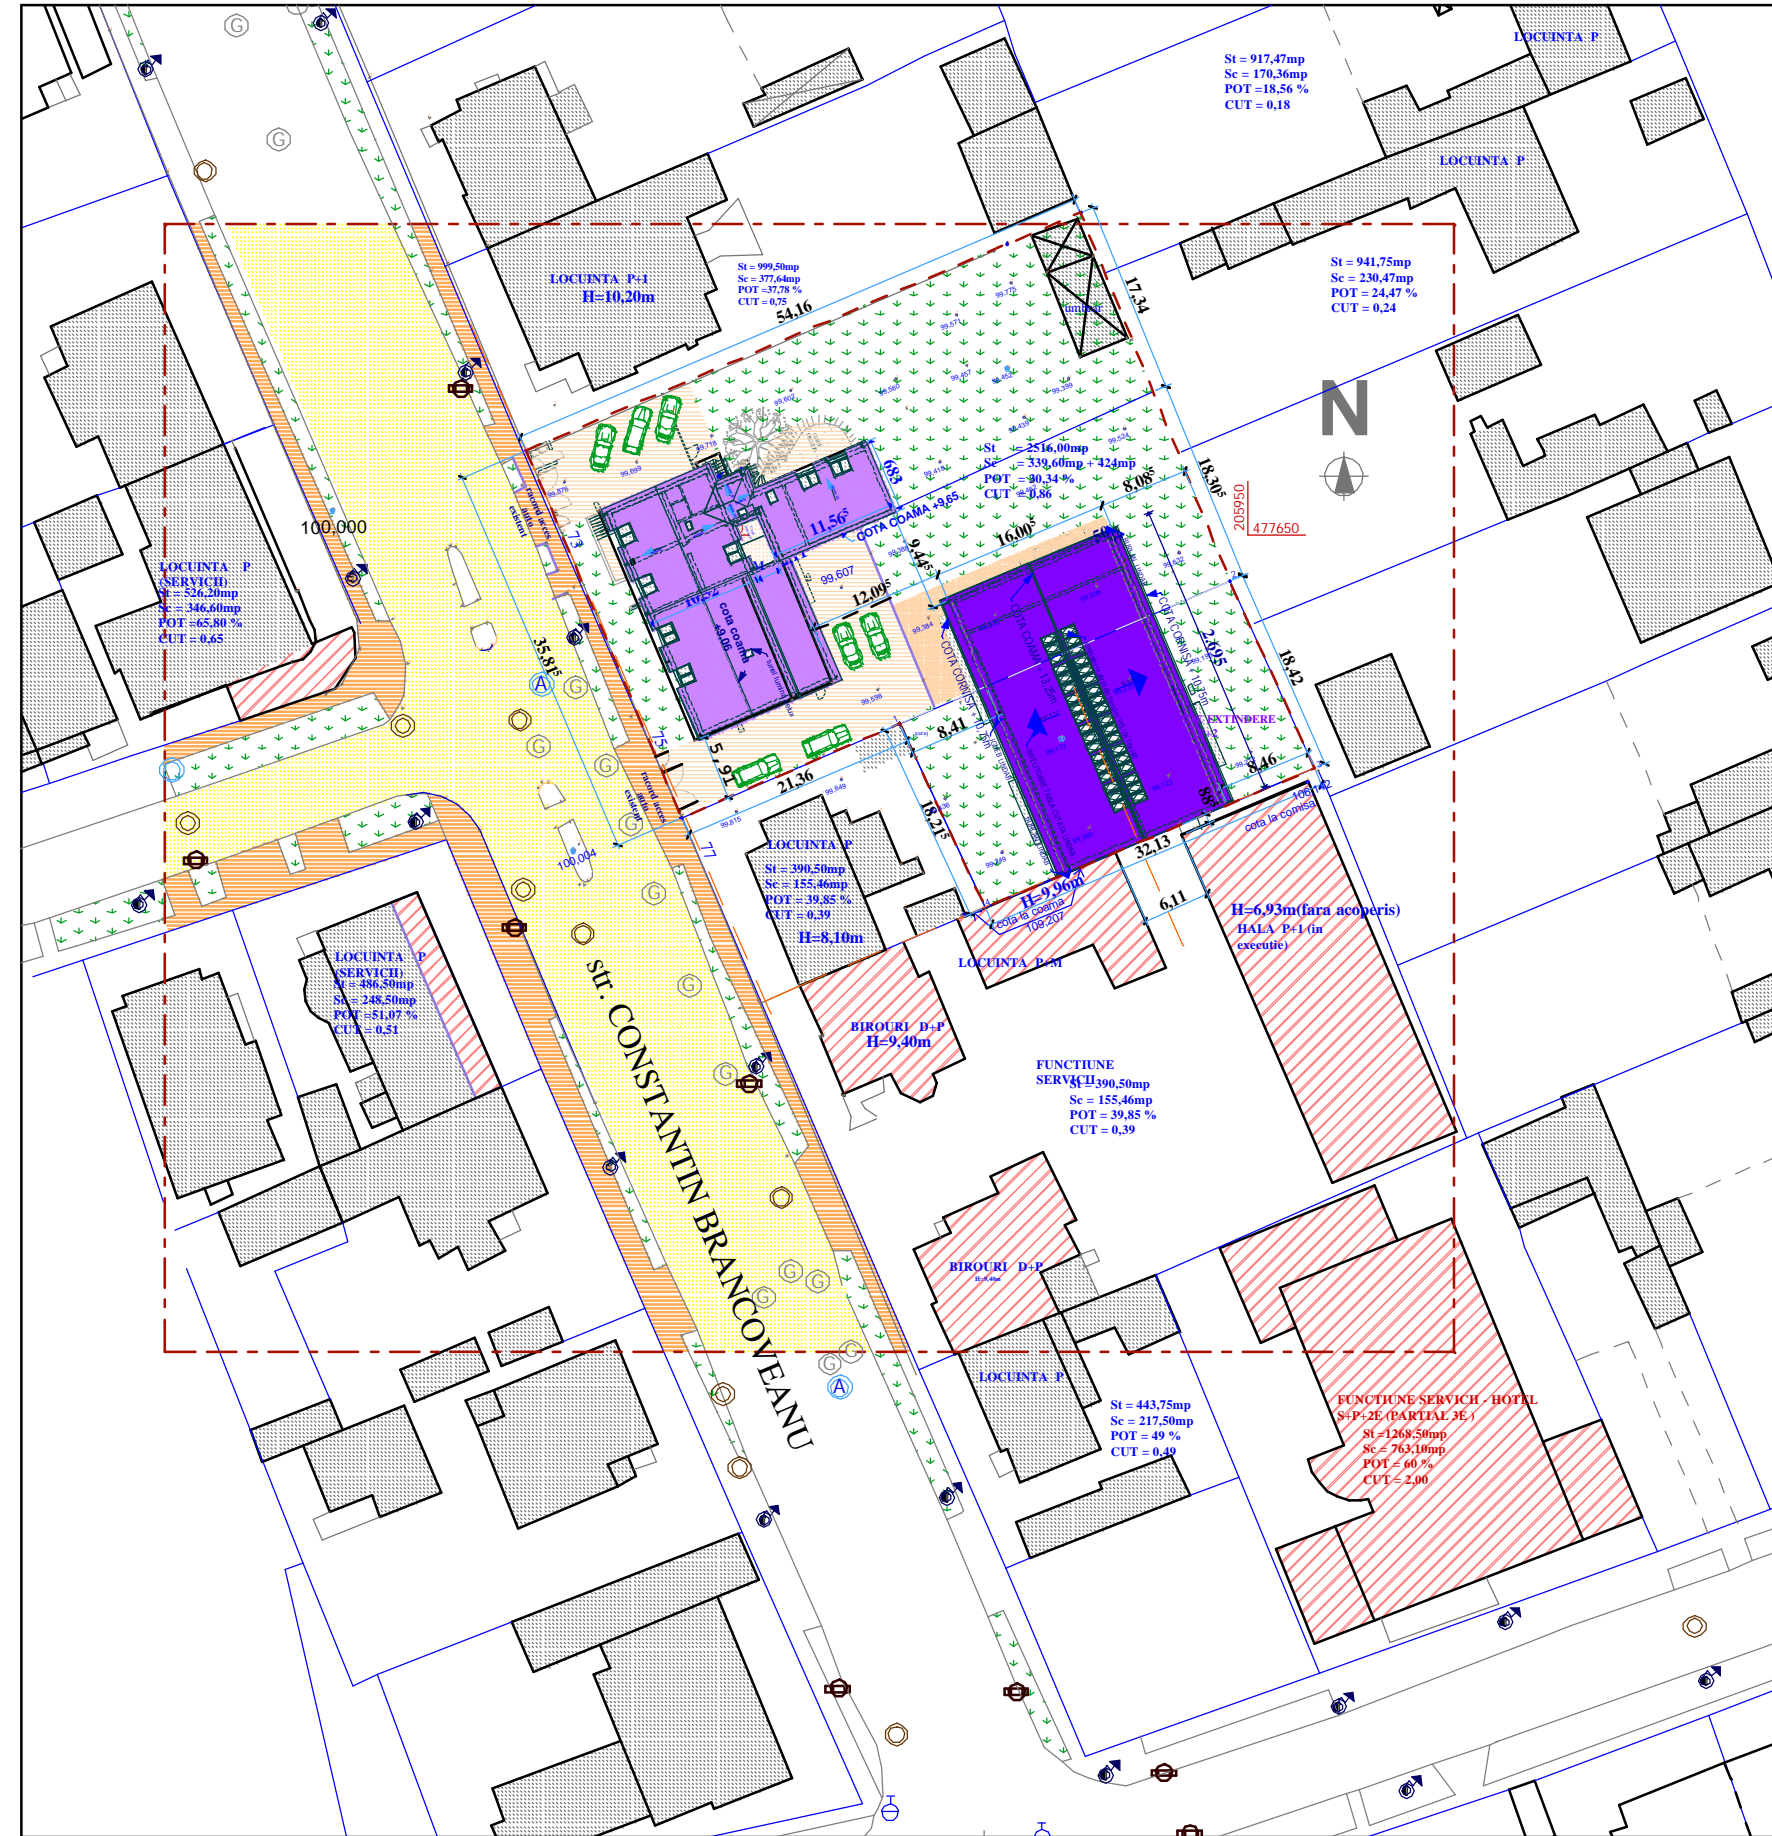

BILANT TERITORIAL				
	existent	%	propus	%
S. teren	2516,00mp			
S. construita	339,60mp	13,49%	763,60mp	30,34%
S. desfasurata	863,65mp	34,32%	2.177,65mp	86,55%
S. verde amenajat	1742,21mp	69,24%	1.264,80mp	49,90%
Platforme si alei	434,19mp	17,26%	487,60mp	19,37%
POT	13,49%		30,34%	
CUT	0,34		0,86	

LEGENDA

- limita studiata
- limita proprietate
- constructii existente - locuinte
- constructii existente - gradinita
- constructie propusa - gradinita
- alei si platforme - existente
- alei si platforme - propus
- zona verde
- drum carosabil
- trotuar
- constructii existente - servicii

Verificator/Expert	Nume :	Semnatura	Cerinta :	Referat / Experiza nr. / data :	
SPATIU U. A. D. urbanism arhitectura design <small>str. Astrilor nr. 20ap.10 tel. 435199 Reg.Com. J35/242/2005</small>				Beneficiar :	Nr.proiect:
				S.C. GROUP MET-CAR SRL	48/2010
				Denumire proiect :	Faza :
				EXTINDERE GRADINITA CU CORP NOU P+2E Str. Brancoveanu Nr.73;75;77	PUD
				Denumire plansa :	Nr.plansa:
				PROPUNERI MOBILARE URBANA	03A
Specificatie	Nume :	Semnatura :	Scara :		
Sef proiect	arh. NICOLAE COVACI PREDĂ		1 : 500		
Proiectat	arh. CAMELIA COVACI PREDĂ		Data :		
Desenat	teh. ELISABETA IUDEANU		02.2010		