



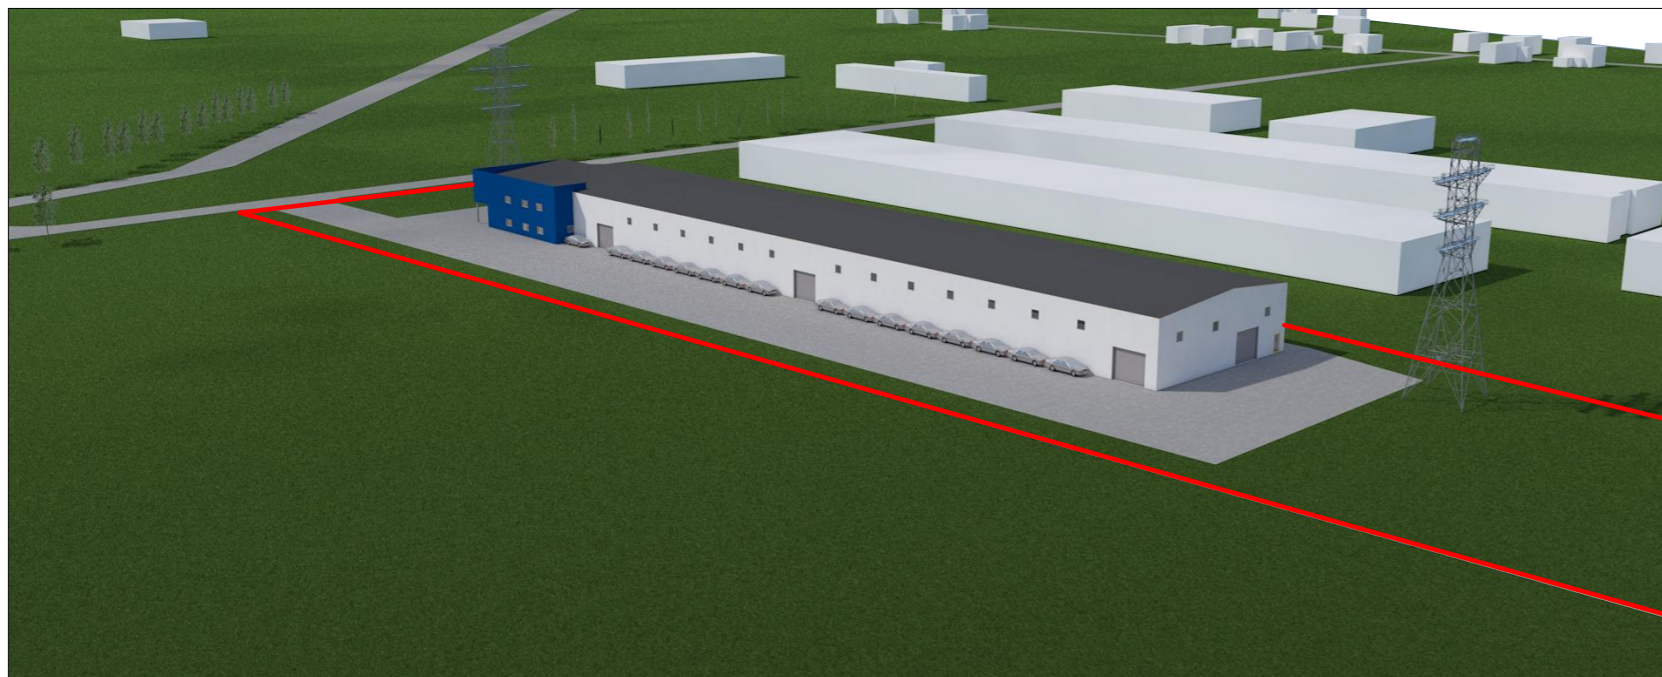

# PUZ - ZONA INDUSTRIALA - DEPOZITARE

Timisoara, str. Vasile Georgevici nr 2, (fosta str. Ovidiu Cotrus Nr.14) CF 433713 Nr.Top.Cad 433713

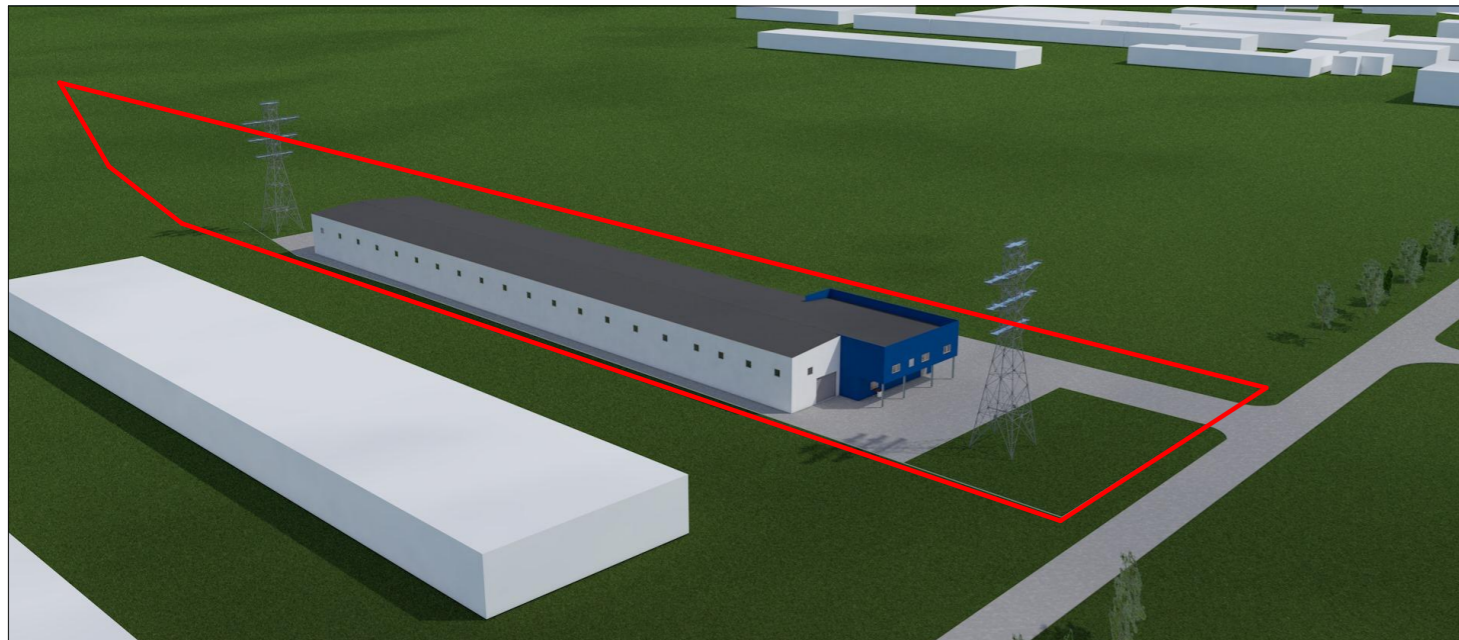

## LEGANDA

 TEREN STUDIAT

PROIECTANT GENERAL			 <b>SC LEVANT PROJECT SRL</b> TIMISOARA STR. MACEDONSKI NR. 1 TEL/FAX. 0744/960048		
SEF PROIECT	arh. Alideia Suci		Beneficiar		Proiect nr. 6/2018
PROIECTANT ARHITECTURA			SC BARUM TECHNIK SRL		
 <b>s.c. STUDIO UNU s.r.l.</b> P-ta Axente Sever, nr 14A, Timisoara, tel. 0722920759, 0723527701			Titlu proiect		Faza: P.U.Z.
SPECIFICATIE	NUME	SEMNTATURA	Scara	Amplasament	
PROIECTAT	arh. Miron Suteu			PUZ - ZONA INDUSTRIALA - DEPOZITARE	
VERIFICAT	arh. Alideia Suci		Data	str. Vasile Georgevici nr.2 (fosta str. Ovidiu Cotrus, nr. 14)	
DESENAT	arh. Bianca Penciu		04/2020	Titlu plansa	
	arh. Ioana Petruti			RANDARI VOLUMETRICE 1	
	arh. Luiza Isabela Dan			Plansa A12	