

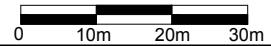


PLAN DE SITUATIE  
scara 1 : 1000

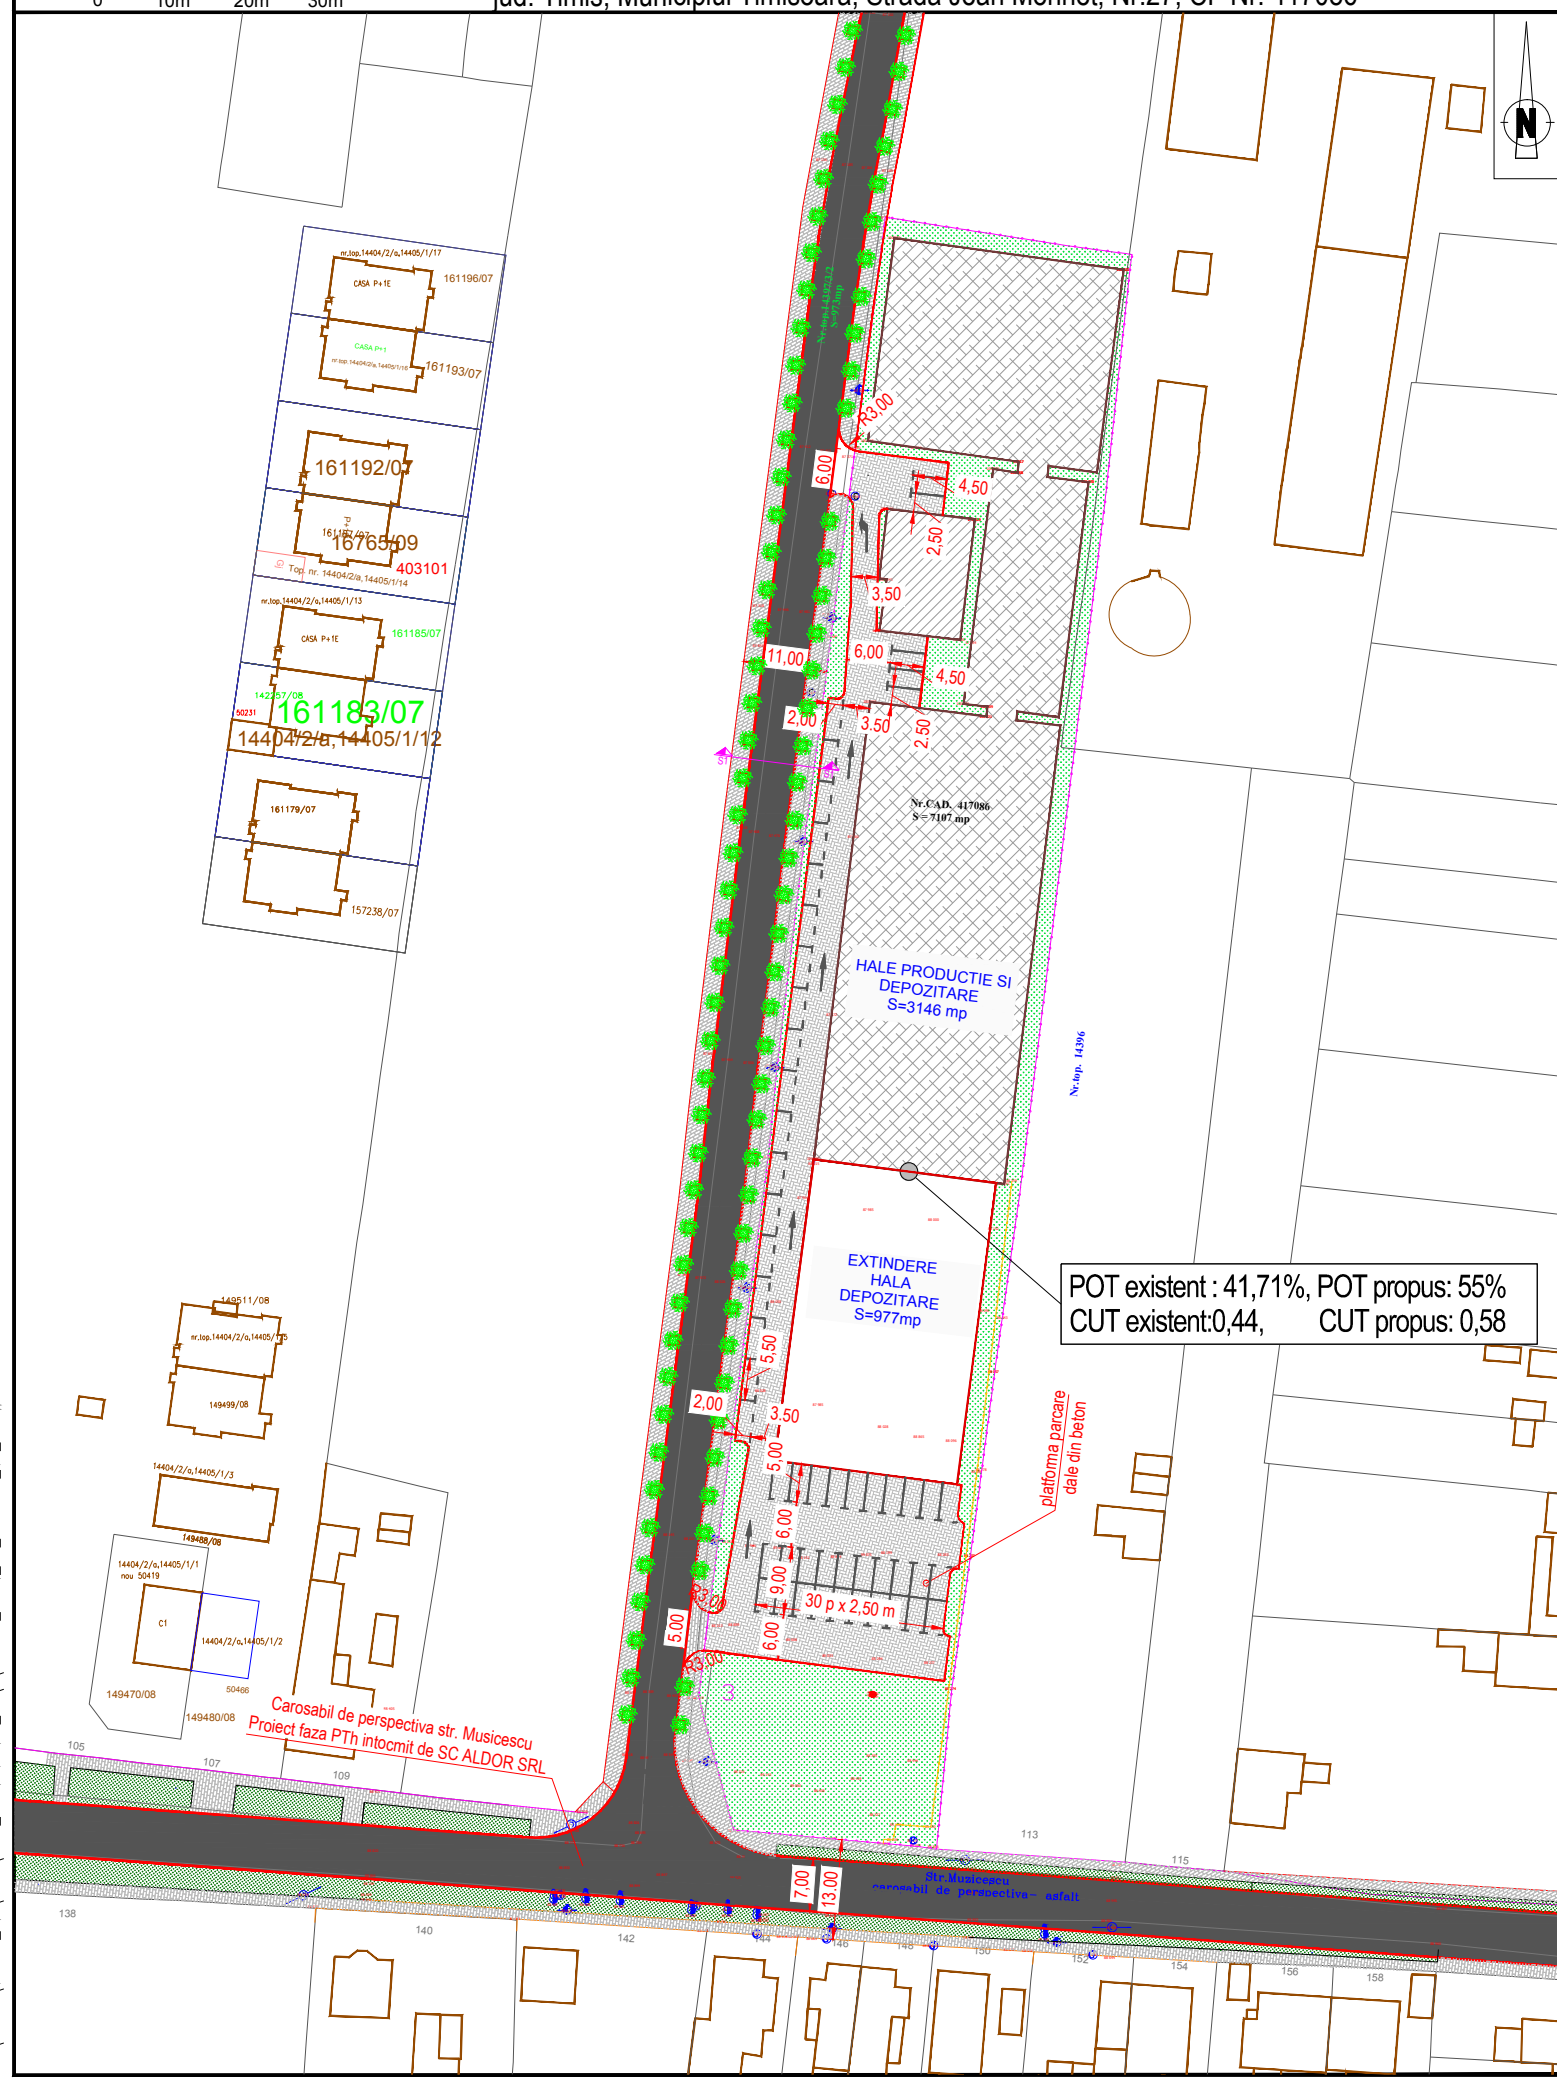

PUZ - Extindere hala existenta pentru depozitare, racord la drumul public,  
platforma si retele de incinta, imprejmuiuri  
jud. Timis, Municipiul Timisoara, Strada Jean Monnet, Nr.27, CF Nr. 417086

PLAN DE INCADRARE  
scara 1 : 5000

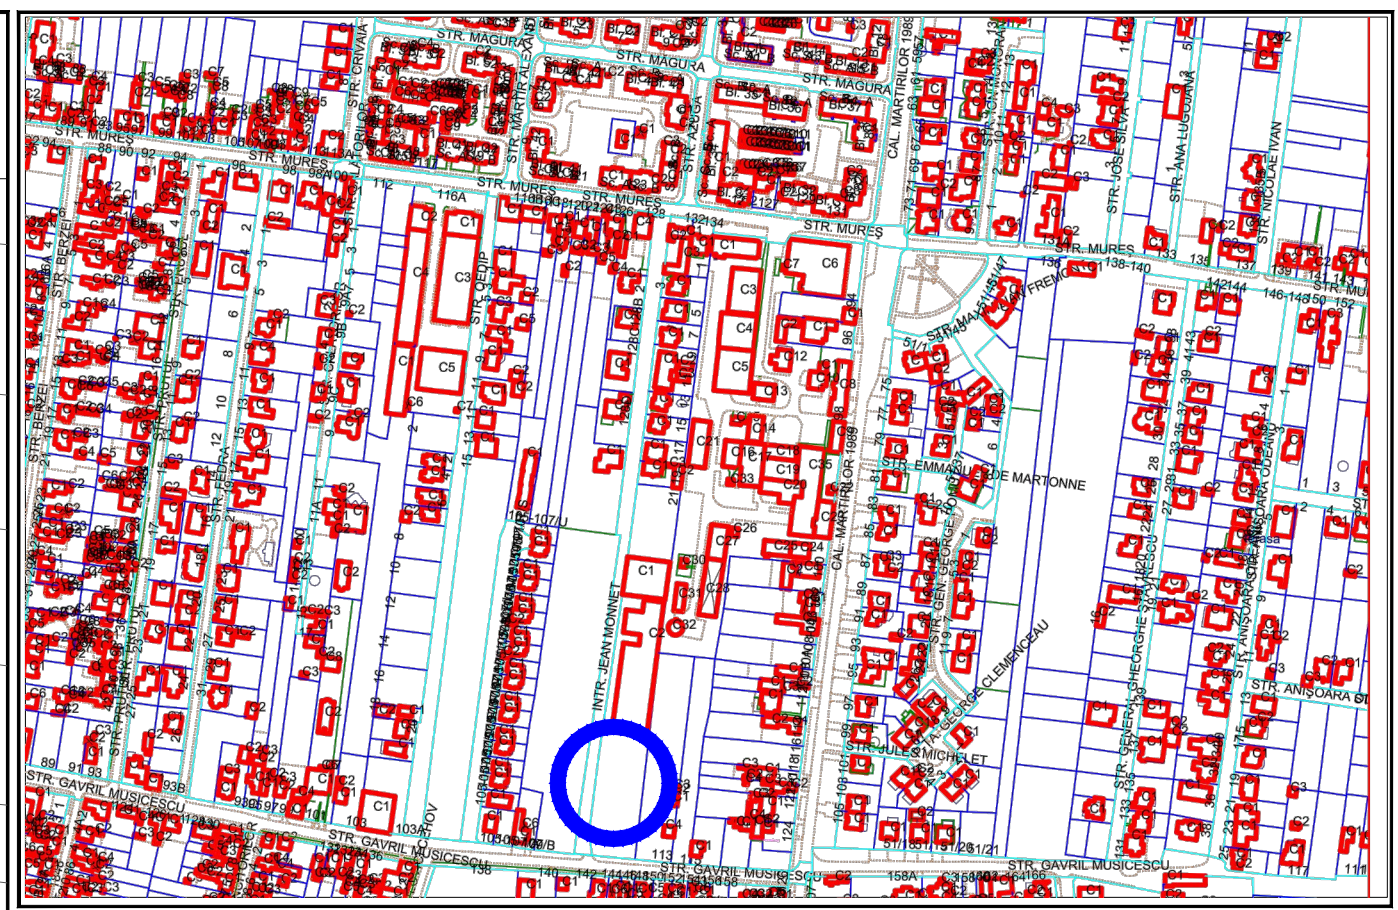


POT existent : 41,71%, POT propus: 55%  
CUT existent:0,44, CUT propus: 0,58

NECESAR PARCAJE PENTRU  
~PUZ - Extindere hala existenta pentru depozitare-  
Strada Jean Monet, Nr. 27 Timisoara

NECESAR PARCAJE

1. hala productie si depozitare existenta :	3146 mp ADC
1 loc parcare / 75 mp ADC	42 parcaje
2. Extindere hala productie si depozitare :	977 mp ADC
1 loc parcare / 75 mp ADC	13 parcaje
TOTAL NECESAR PARCAJE	55 parcaje
TOTAL PARCAJE AMENJATE LA SOL :	55 PARCAJE

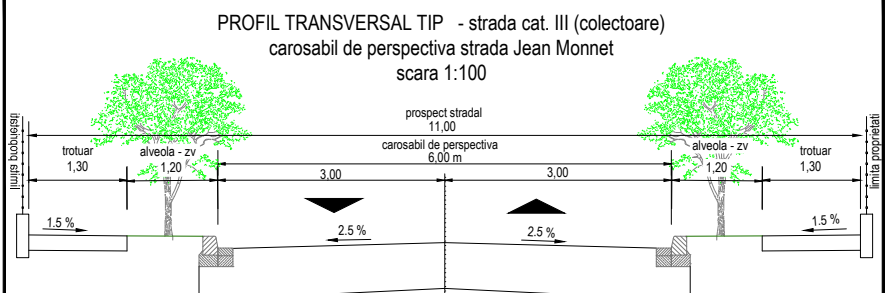

**LEGENDA**

- BORDURI BETON
- DELIMITARE PARCAJE
- DALE DIN BETON
- PARCAJE CU DALE INIERBATE
- CAROSABIL Str. Jean Monnet
- ZONA VERDE
- ARBUSTI

**RILL VICTOR MARIUS**  
INTREPRINDERE INDIVIDUALA  
RO26353367; F35/1730/2009  
TIMISOARA

Verificator / expert	Nume	Semnatura	Cerinta	Referat / Expertiza Nr. / Data												
<b>RILL VICTOR MARIUS</b> INTREPRINDERE INDIVIDUALA RO26353367; F35/1730/2009																
SEF PROIECT	ing. Victor Rill		1:5000 1:1000 1:100	Plan de Incadrare Plan de Situatie Profil Transversal Tip												
PROIECTANT	ing. Victor Rill															
DESENAT	ing. Victor Rill		A3-420x297													
<b>PROIECT AVIZ COMISIA DE CIRCULATIE AVIZ DE PRINCIPIU DRUMURI / AVIZ DE PRINCIPIU MEDIU URBAN</b> Acces auto si parcaje - PUZ Extindere hala existenta pentru depozitare, racord la drumul public, platforma si retele de incinta, imprejmuiuri ADRESA jud. Timis, Municipiul Timisoara, Strada Jean Monnet, Nr.27, CF Nr. 417086 BENEFICIAR: SC ART PAPEL GROUP SRL																
				<table border="1"> <tr> <th>DATA</th> <th>PROIECT</th> <th>FAZA</th> <th>CAPITOL</th> <th>PLANSA</th> <th>REV</th> </tr> <tr> <td>Iunie 2013</td> <td>P1316</td> <td>PUZ</td> <td>avize</td> <td>v2</td> <td>1</td> </tr> </table>	DATA	PROIECT	FAZA	CAPITOL	PLANSA	REV	Iunie 2013	P1316	PUZ	avize	v2	1
DATA	PROIECT	FAZA	CAPITOL	PLANSA	REV											
Iunie 2013	P1316	PUZ	avize	v2	1											

D:\LUCRU\VICTOR\_INT\2013\1316\_JEAN-MONNET\_27\1\201307\_PLAN\_DE\_SITUATIE\_V2\_R1.DWG