


**AMPLASAMENTUL STUDIAT**  
**PUZ Locuinte colective P+2E+subpanta**  
**si functiuni conexe**

**PUZ Aprobat prin HCL 489/2014**  
**Locuinte colective**  
**-D+P+2E**

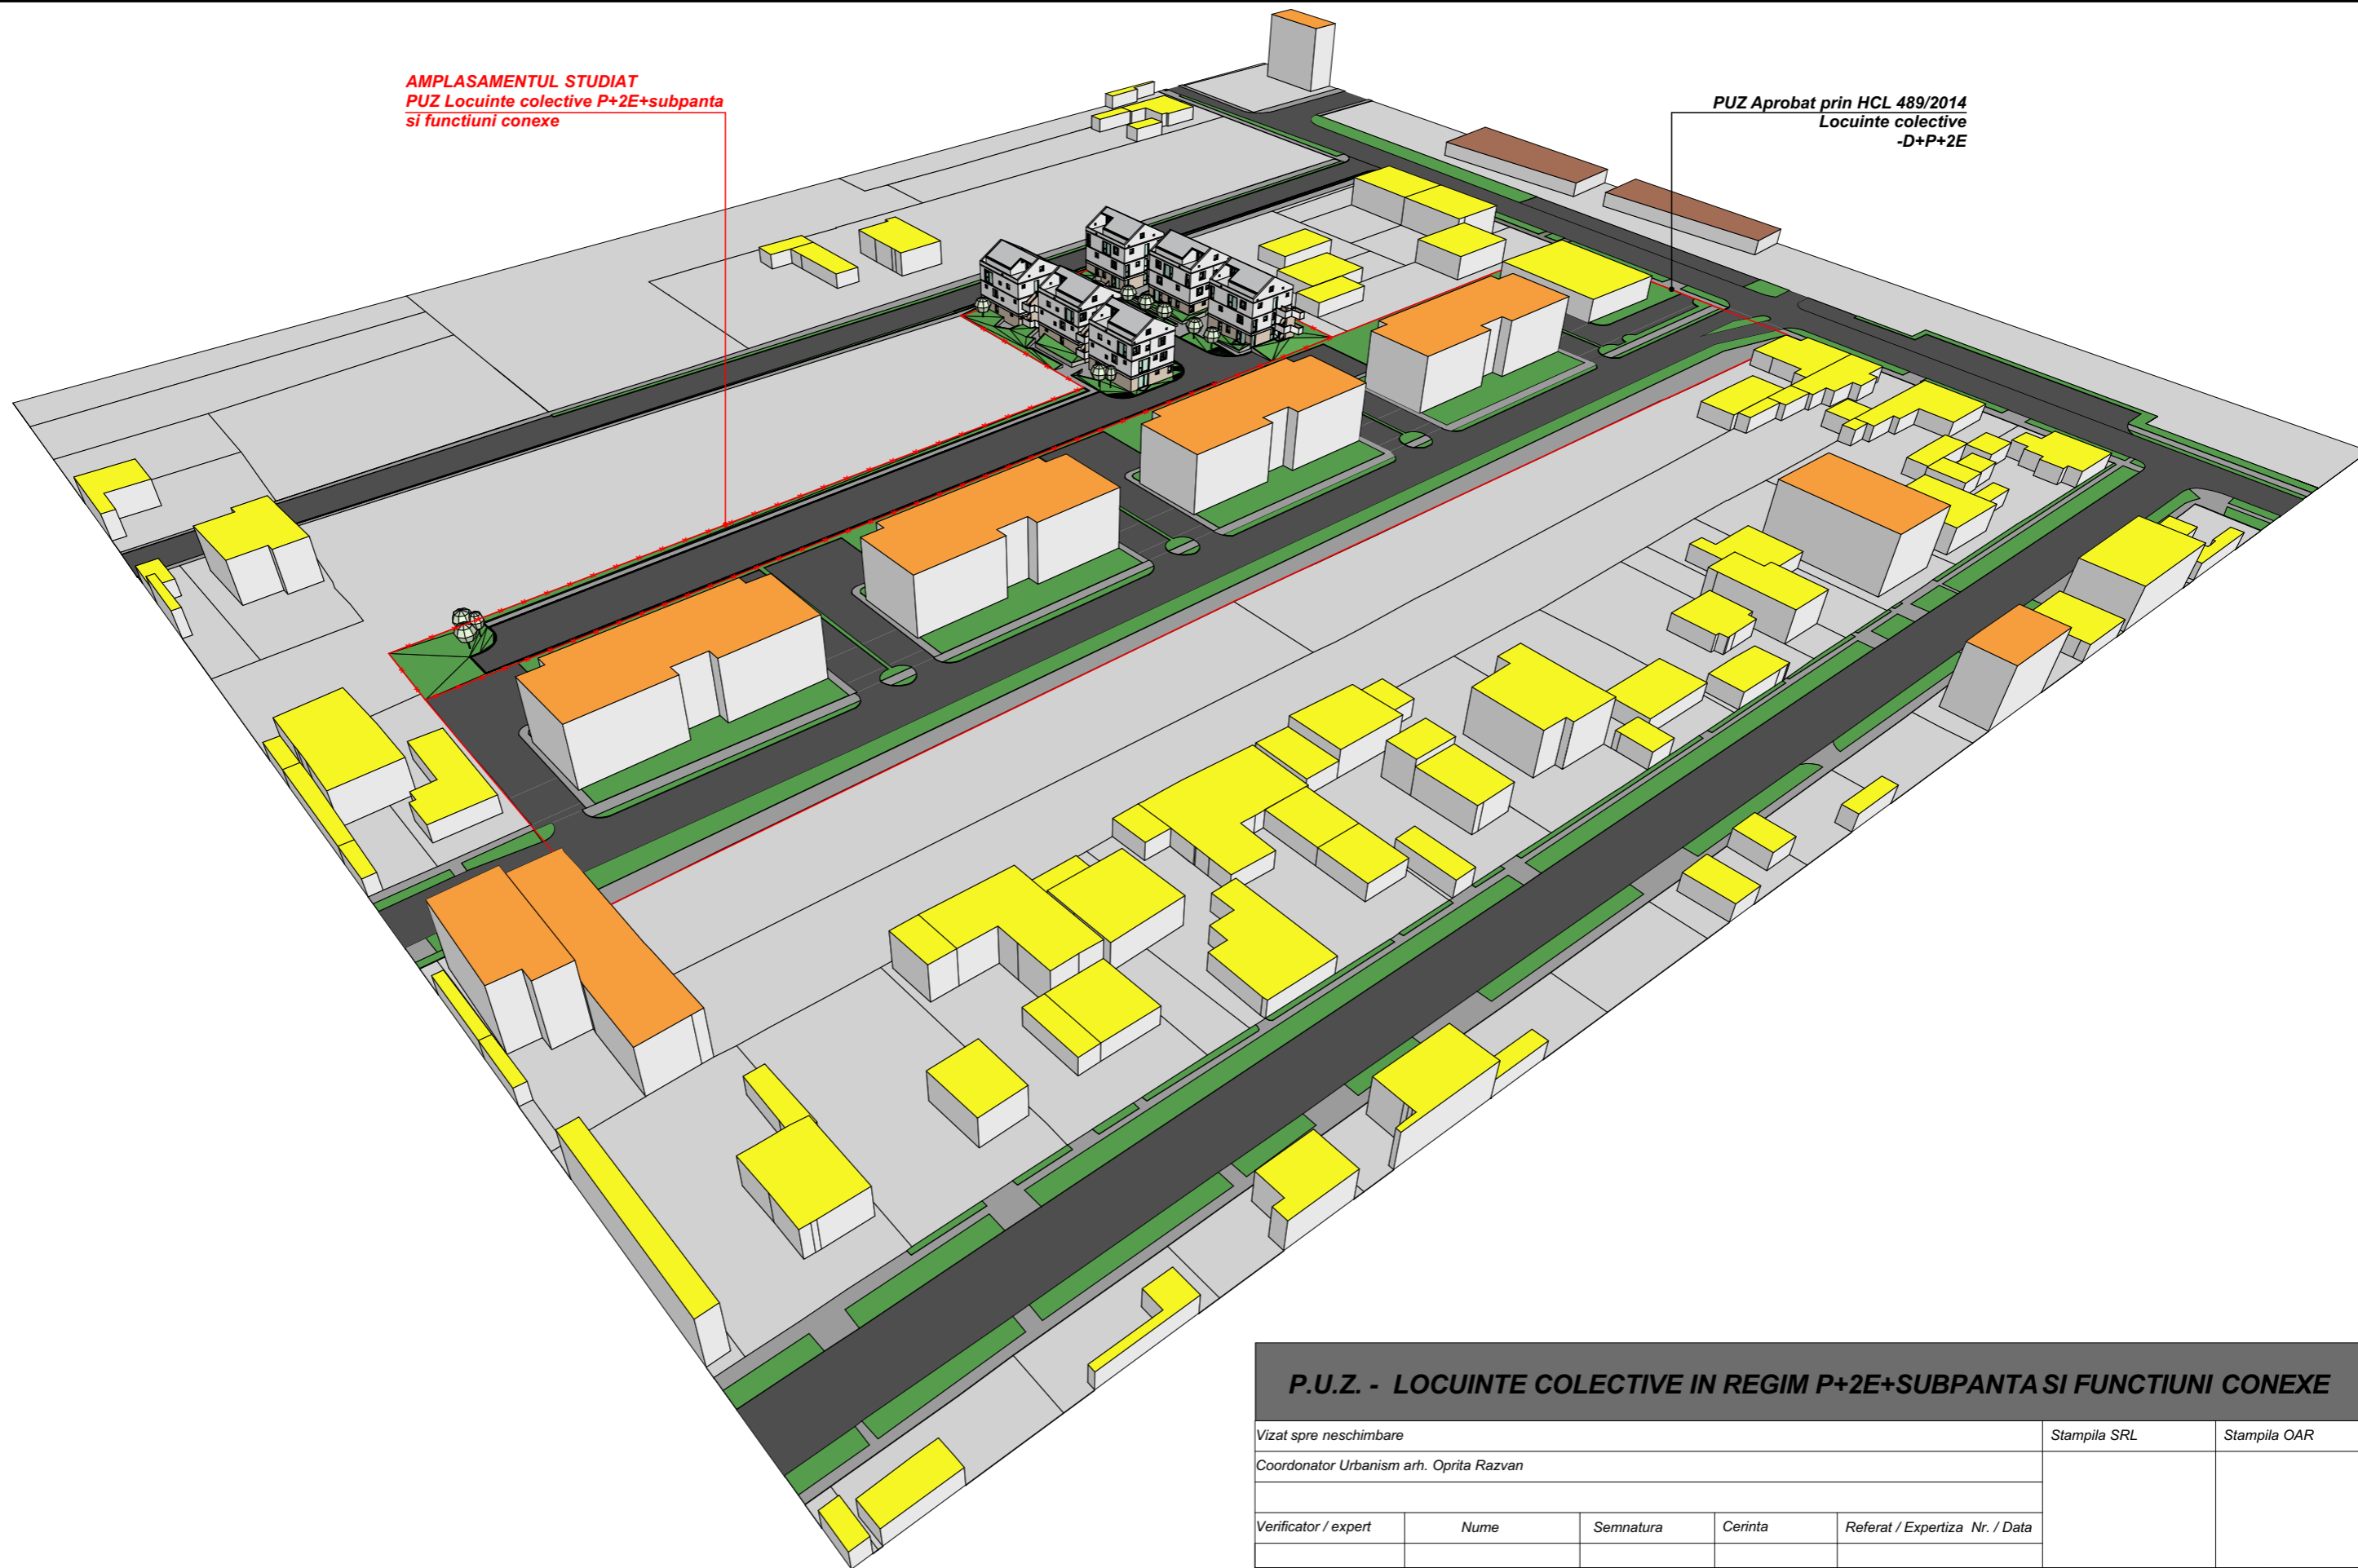

**P.U.Z. - LOCUINTE COLECTIVE IN REGIM P+2E+SUBPANTA SI FUNCTIUNI CONEXE**

Vizat spre neschimbare				Stampila SRL	Stampila OAR	
Coordonator Urbanism arh. Oprita Razvan						
Verificator / expert	Nume	Semnatura	Cerinta	Referat / Expertiza Nr. / Data		
<b>D-Context Studio</b>			<small>S.C. D-Context Studio S.R.L.          Timisoara, str. Martir Ferkel Suteu          nr.8, sc. A, Ap: 19          Reg. Com. J35/1778/2006 C.U.I.          RO 18734492          Tel. 40/256/460404          E-mail: mireldragan@gmail.com</small>		Beneficiar: <b>S.C. ZIEGLER 2009 S.R.L.</b>	Proiect nr.: <b>29/2016</b>
			Amplasament: <b>Timisoara, Str. Campina, nr.37-39 CF Nr. 443180, Nr. TOP 443180</b>		Faza: <b>P.U.Z.</b>	
Sef proiect	<b>arh. Dragomir Dragan</b>	Semnatura	Scara: <b>1:1000</b>	Titlu proiect: <b>ELABORARE PUZ LOCUINTE COLECTIVE IN REGIM P+2E+M SI FUNCTIUNI CONEXE</b>		
Proiectat	<b>arh. Dragomir Dragan</b>		Data: <b>iun. 2016</b>	Titlu plansa: <b>PERSPECTIVE</b>		
Desenat	<b>arh. Balutiu Victor</b>			Plansa nr.: <b>A-06</b>		