








Plan Urbanistic de Detaliu


Construire casa P+1E


Strada Vadul Calugareni nr. 13-15, Timisoara

## SITUATIA EXISTENTA

### LEGENDA

-  Limita teren P.U.D./ Limita proprietate
-  Limite parcele existente
-  Constructii existente
-  Constructii locuire individuala existente
-  Constructii locuire colectiva existente
-  Constructii comerciale, servicii existente
-  Drumuri existente/ proiectate
-  Zone verzi de aliniament existente/propuse

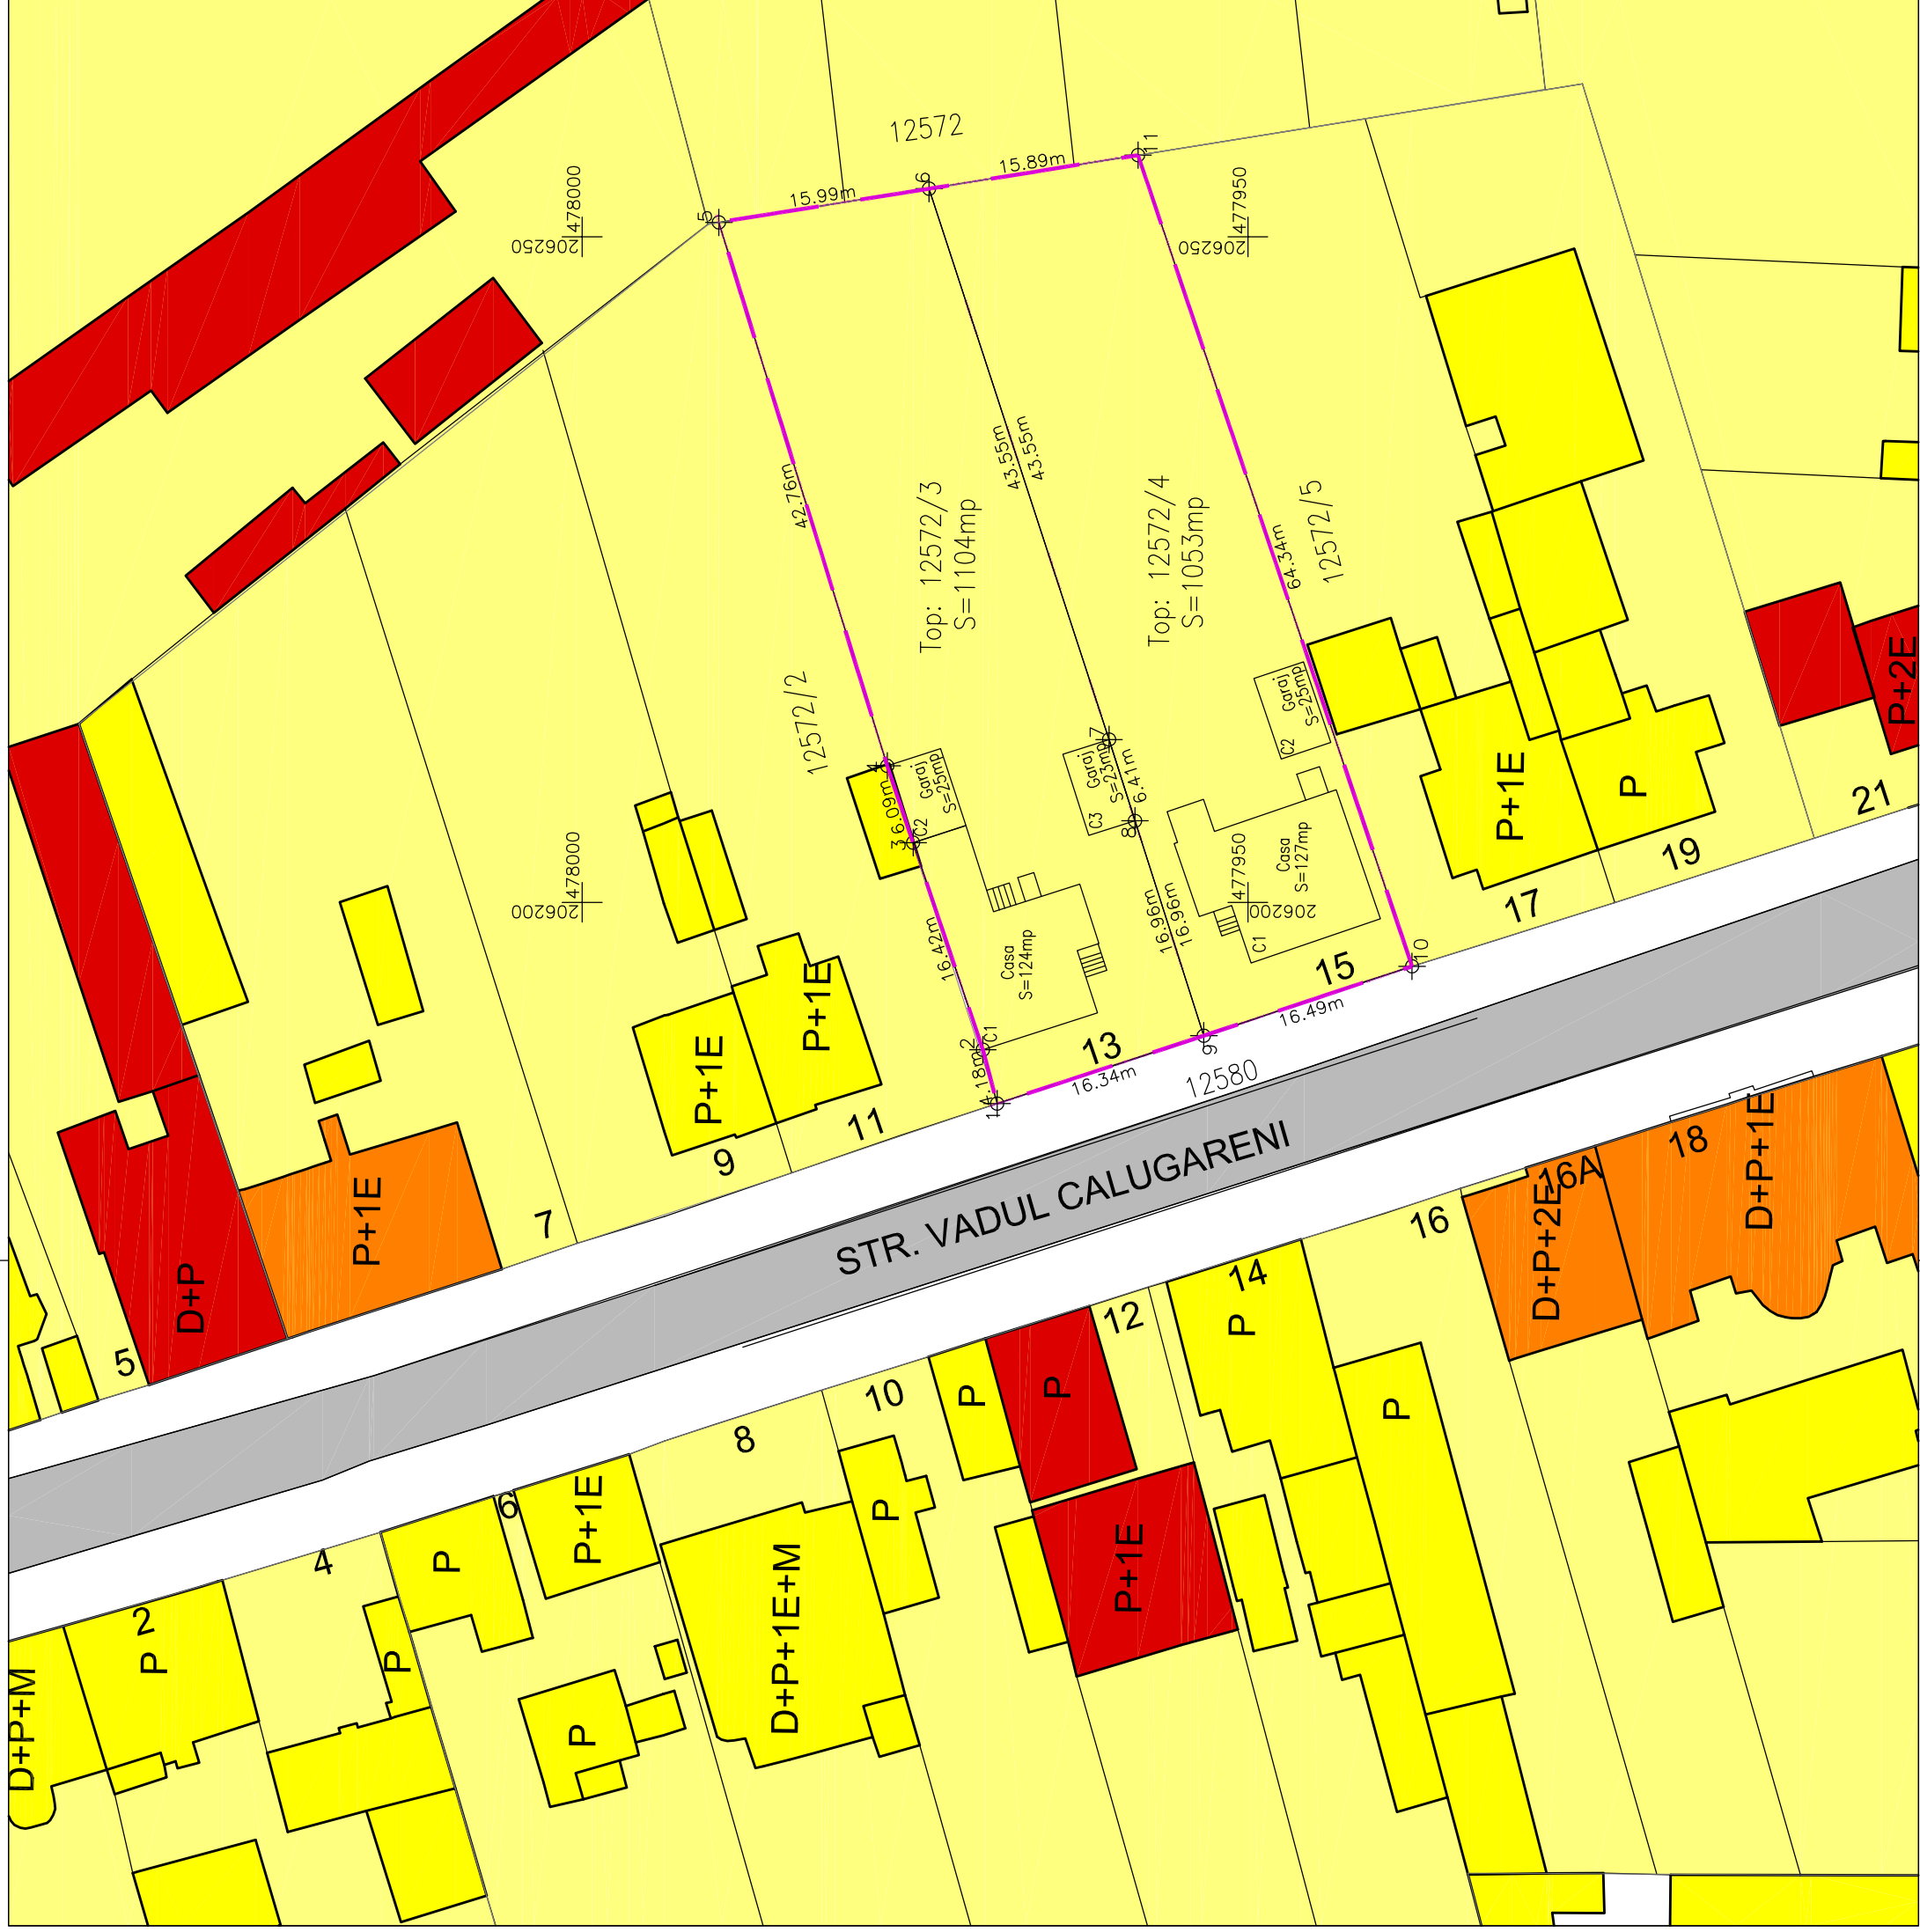

VERIFICATOR/ EXPERT	NUME	SEMNATURA	CERINTA	REFERAT/EXPERTIZA NR./DATA
 S.C. B-CuBB SRL STR. FAPTEIULUI 5, Lugoj C.U.I. 15431656 J 3511/14/2003				Beneficiar: <b>SIMCELESCU MARIA si SIMCELESCU VALERIAN</b>
SPECIFICATIE	NUME	SEMNATURA	scara:	Titlu proiect: Construire casa P+1E
SEF PROIECT	Arh. Glad Tudora		1 : 500	Timisoara, Strada Vadul Calugareni nr. 13-15
PROIECTAT	Arh. Glad Tudora		data:	Titlu plansa: <b>SITUATIA EXISTENTA</b>
DESENAT	Arh. Glad Tudora		04.2013	Plansa nr. <b>1</b>
				Proiect nr. 02/2013/61
				Faza: P.U.D.