
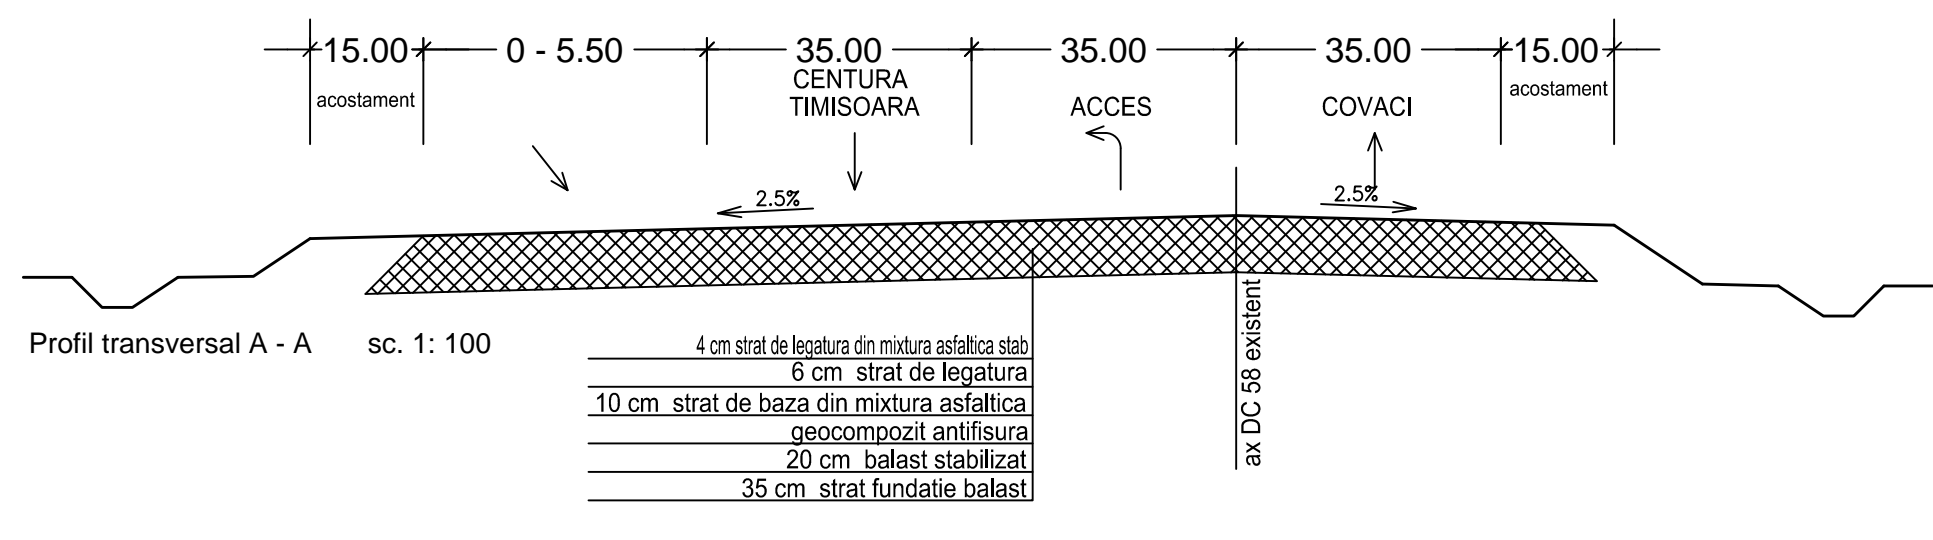
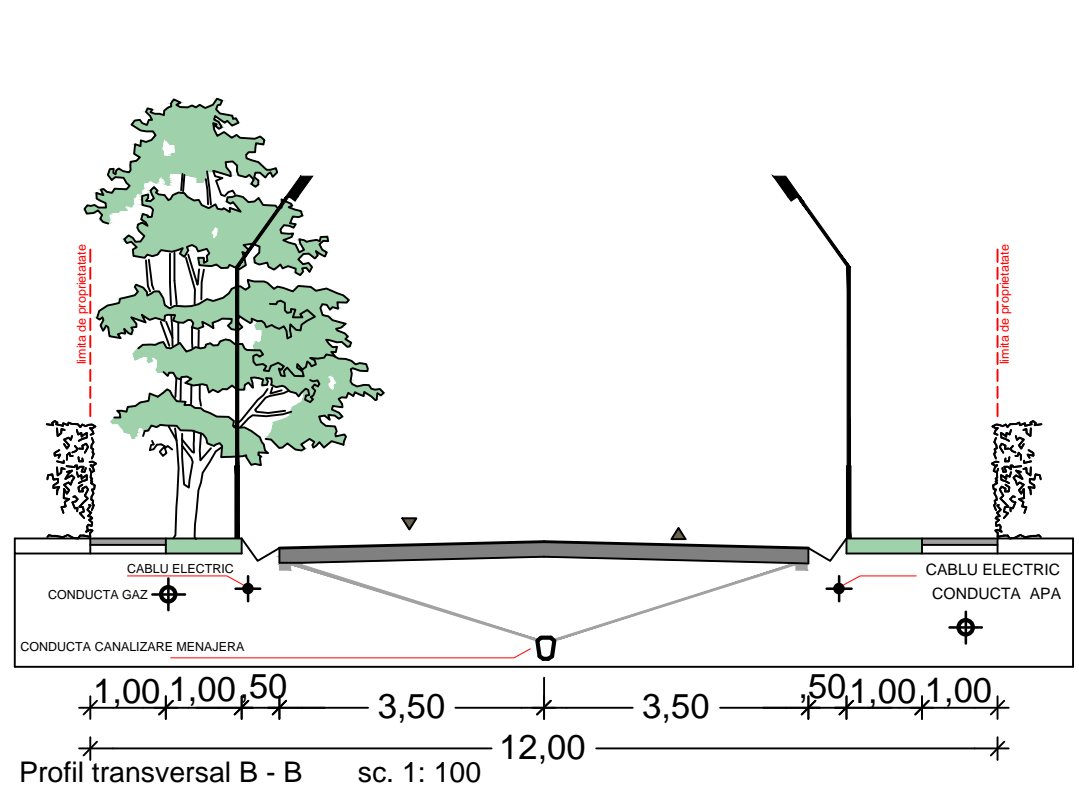
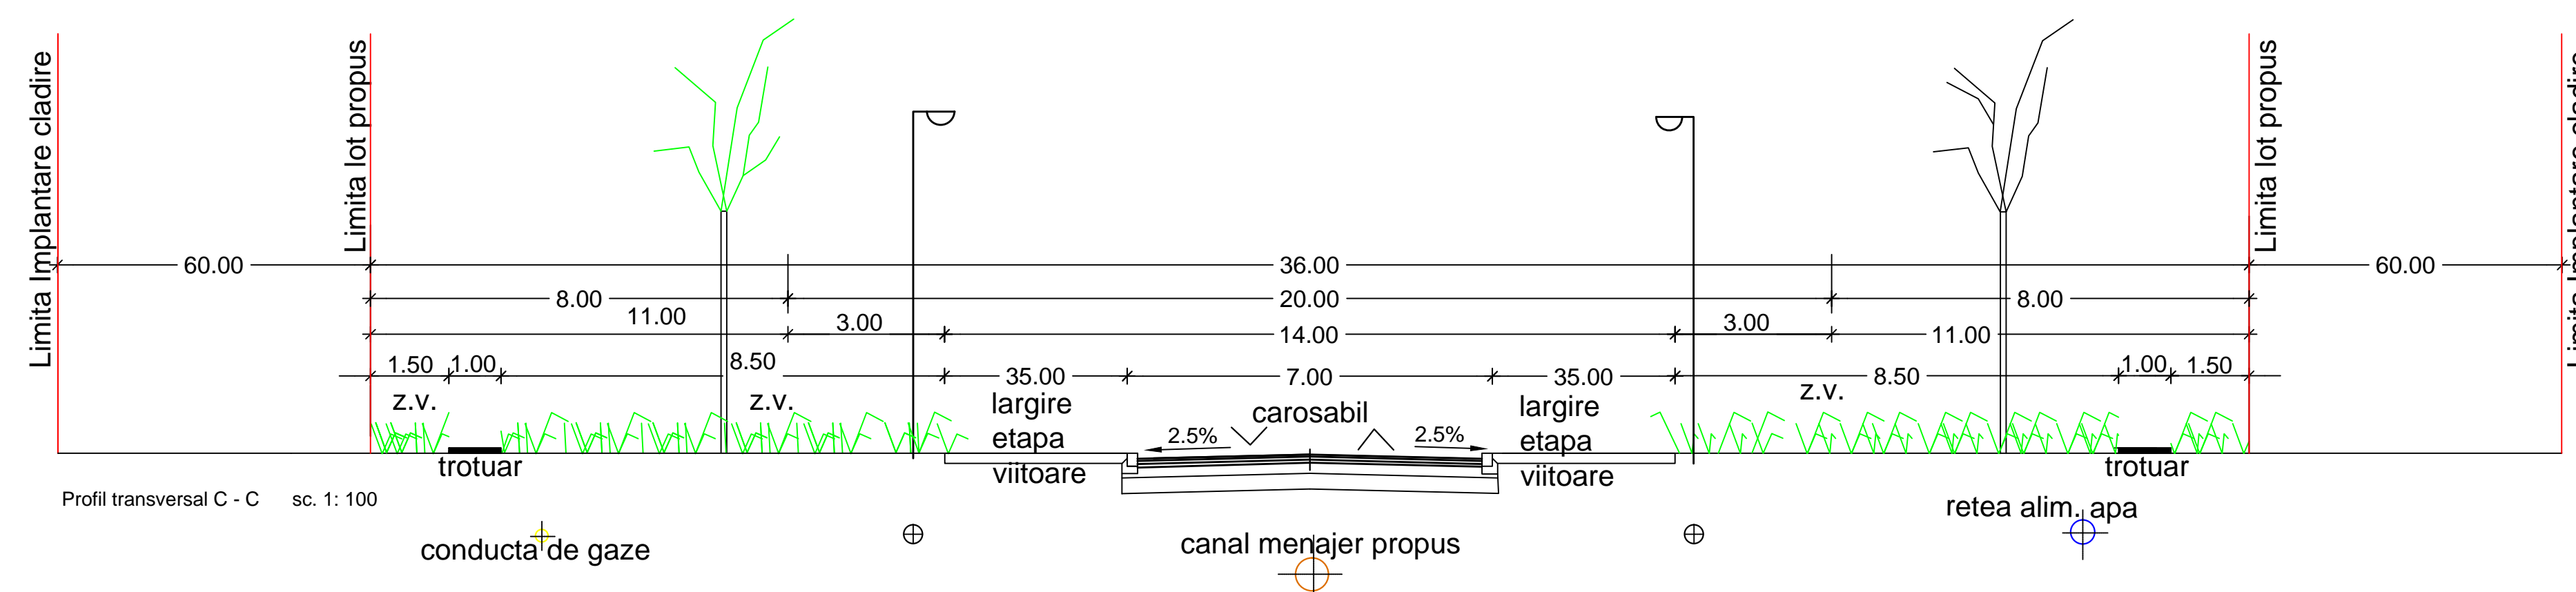


Profil transversal E-E sc. 1:100

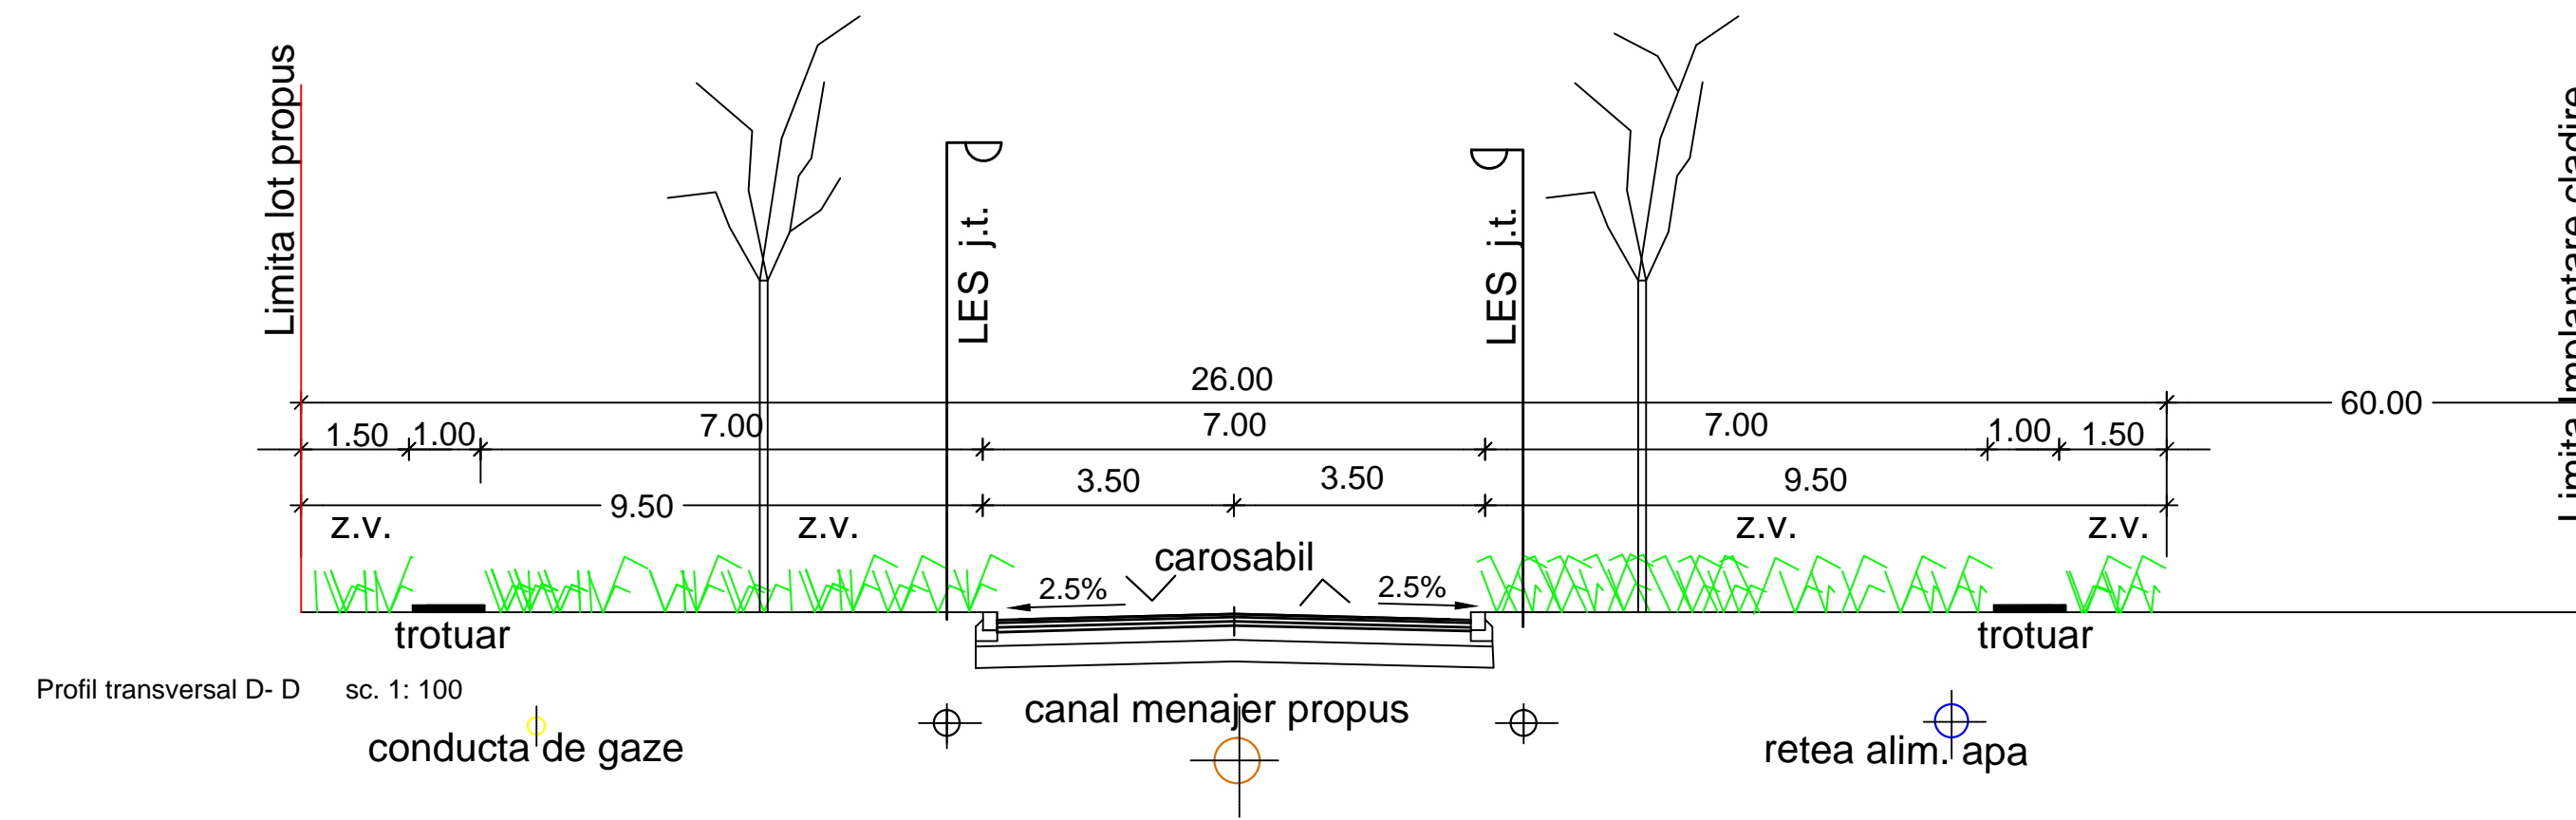

PROIECTANT: S.C. P.S.G.GROUP S.R.L. TIMISOARA	PROIECT: P.U.Z. Zona industriala cu caracter nepoluant, activitati economico-comerciale, depozitare si prestari servicii S.C. DUPOMAR S.R.L.	NR.PR. 644/10
Sef proiect Ingh. dipl. Folca I. Doru	Scara: 1:1000	Faza: P.U.Z.
Proiectant ing. Baja B.	Beneficiar: S.C. DUPOMAR S.R.L.	Nr.pl. 08
Desenat ing. Baja B.	Data 2012	Planşa: Profiluri Transversale
Aprobat ing. Baja B.		