


PUZ - CONSTRUIRE ANSAMBLU CLADIRI COMERCIALE SI PENTRU SERVICII, PLATFORMA PARCARE, AMENAJARI EXTERIOARE, RACORDURI LA DRUMURILE PUBLICE

PLAN INCADRARE IN ZONA

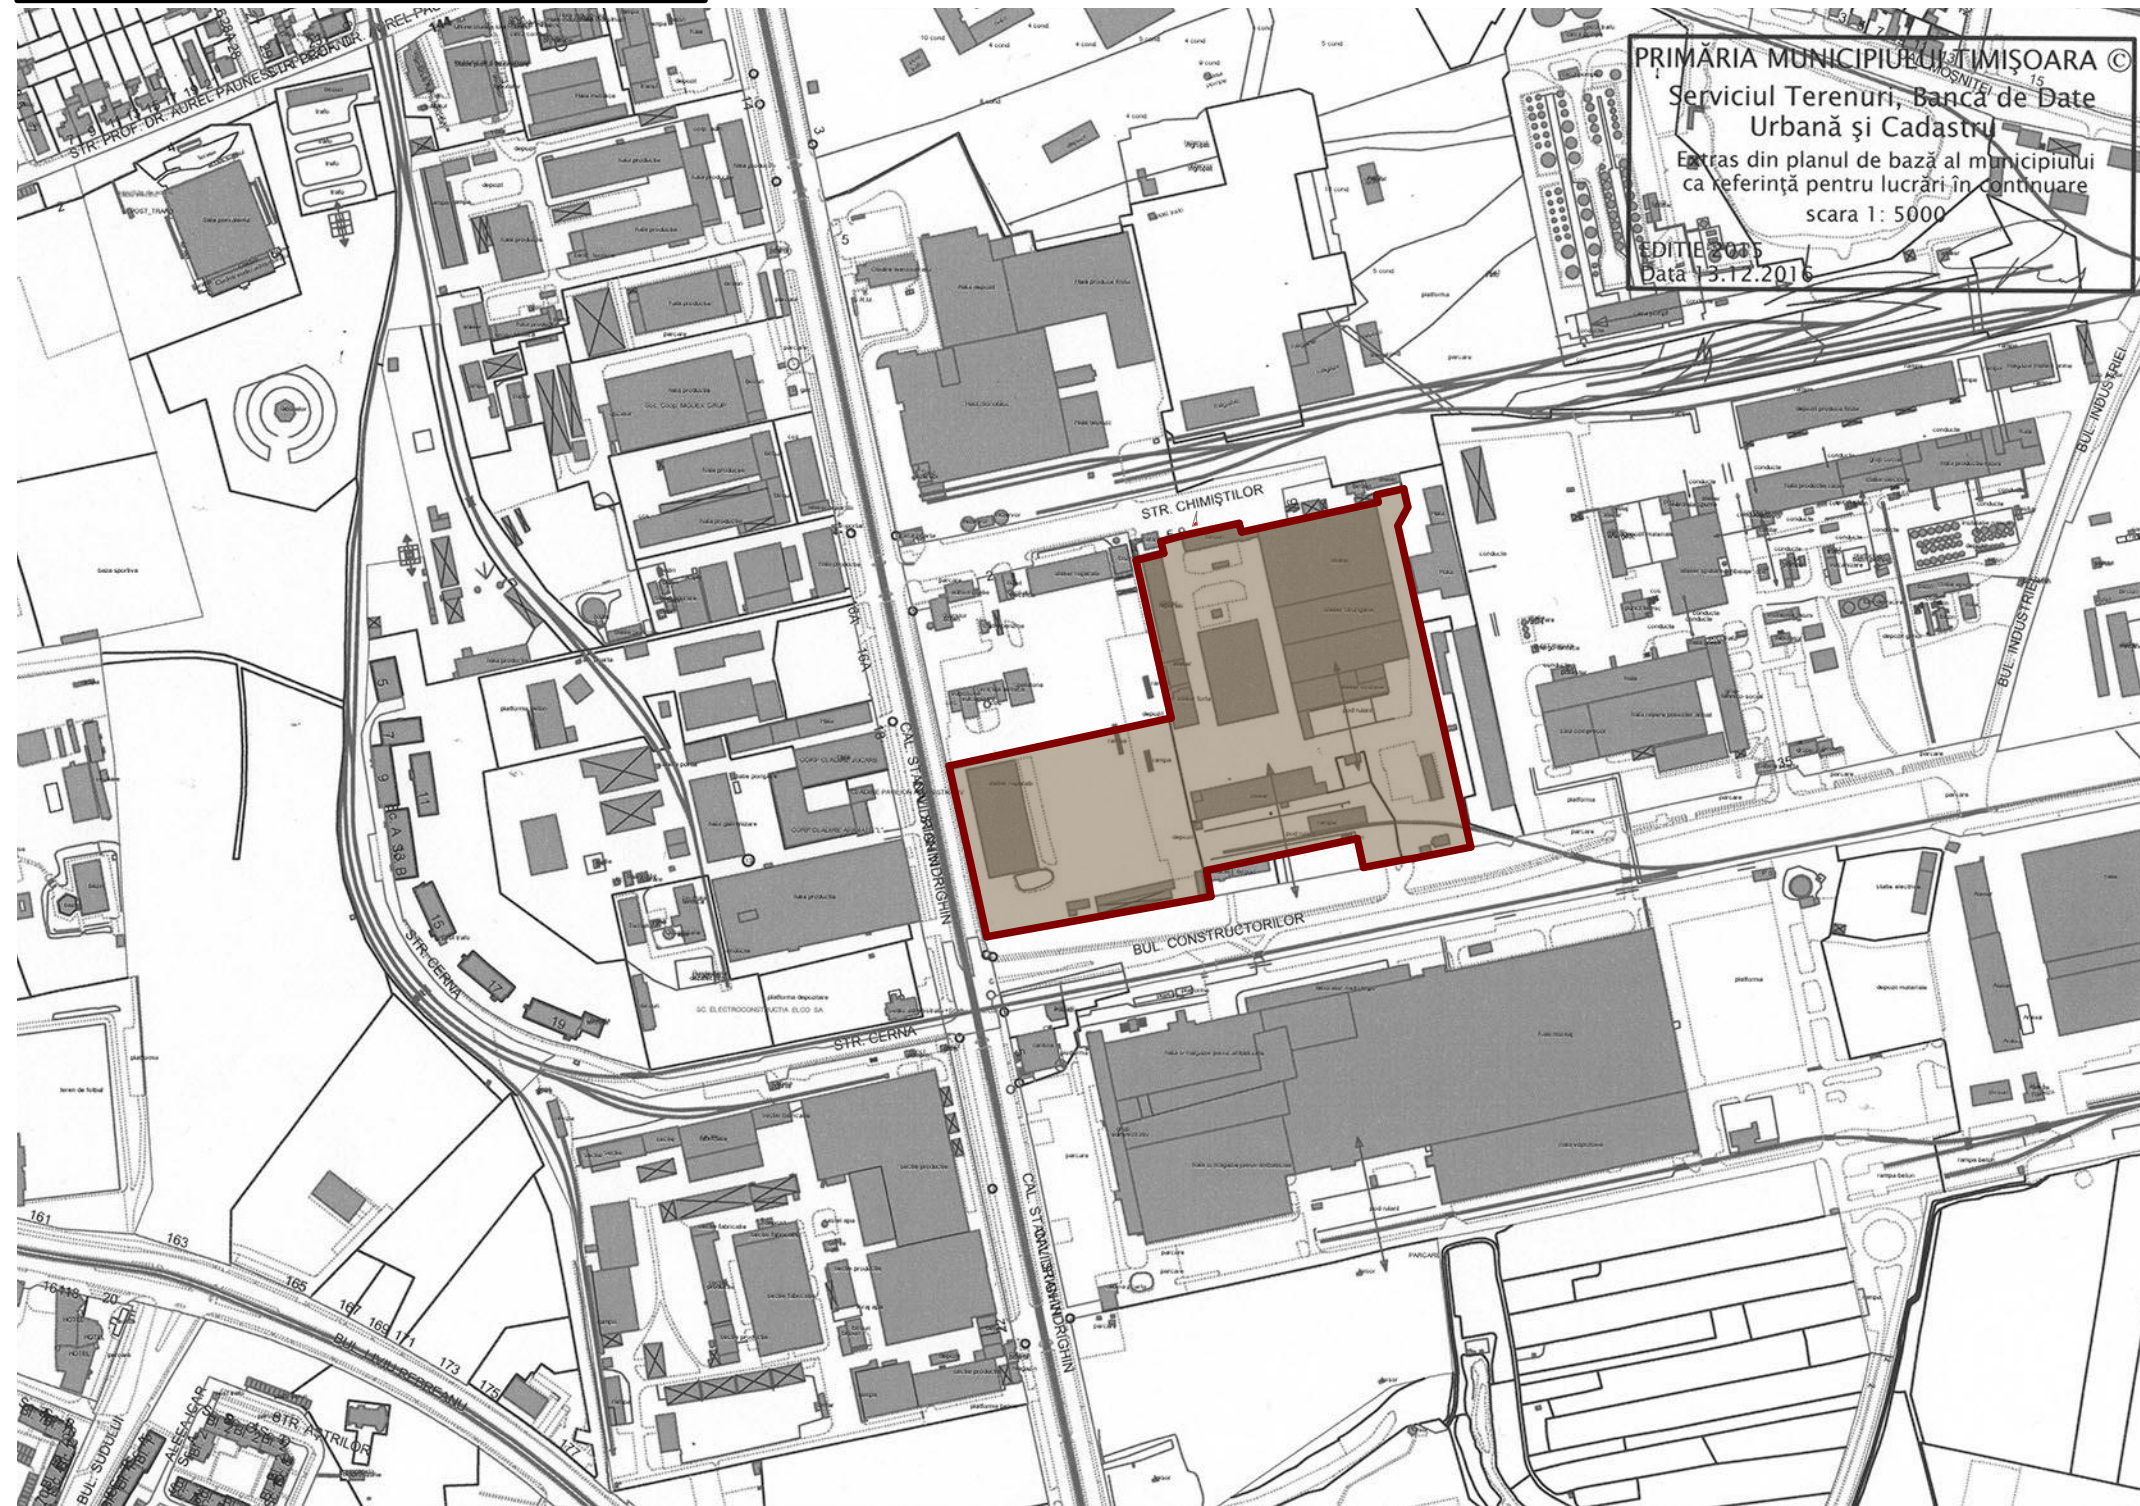

EXTRAS PUG



LEGENDA

 LIMITA TERITORIU REGLEMENTAT PRIN P.U.Z.

PROIECTANT GENERAL

MG BUILDING DESIGN S.R.L.
RO-300070 Timisoara, Str. Ion Ionescu de la Brad, Nr.1
T: +40-(0)256-499273 F: +40-(0)256-281283



BENEFICIAR: **SC OASIS GREEN ENERGY 2 S.R.L.**

DENUMIRE PROIECT: **PUZ - CONSTRUIRE ANSAMBLU CLADIRI COMERCIALE SI PENTRU SERVICII, PLATFORMA PARCARE, AMENAJARI EXTERIOARE, RACORDURI LA DRUMURILE PUBLICE**
Timisoara, str. Chimistilor nr 2 si 5-9

SEF PROIECT	Arh. GEORGE CIUHANDU
PROIECTAT	Arh. GEORGE CIUHANDU
DESENAT	Arh. OANA MANESCU

NR. PROIECT:	235/2017	DENUMIRE PLANSĂ:	SCARA:	
FAZA:	PUZ			INCADRARE IN ZONA
DATA:	03.08.2018			
			1:5000	
			0	