



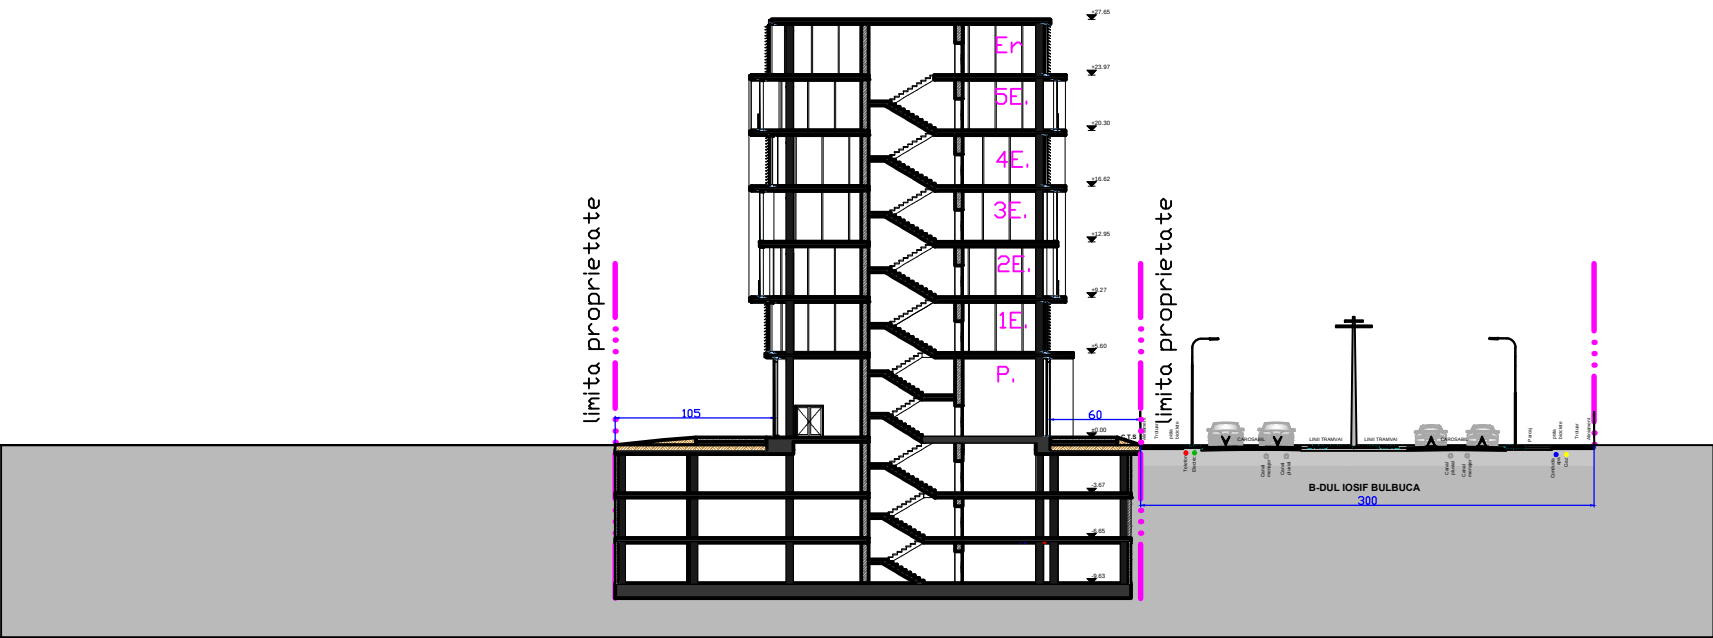

SECTIUNE TRANSVERSALA PRIN PARCELA Scara 1: 500

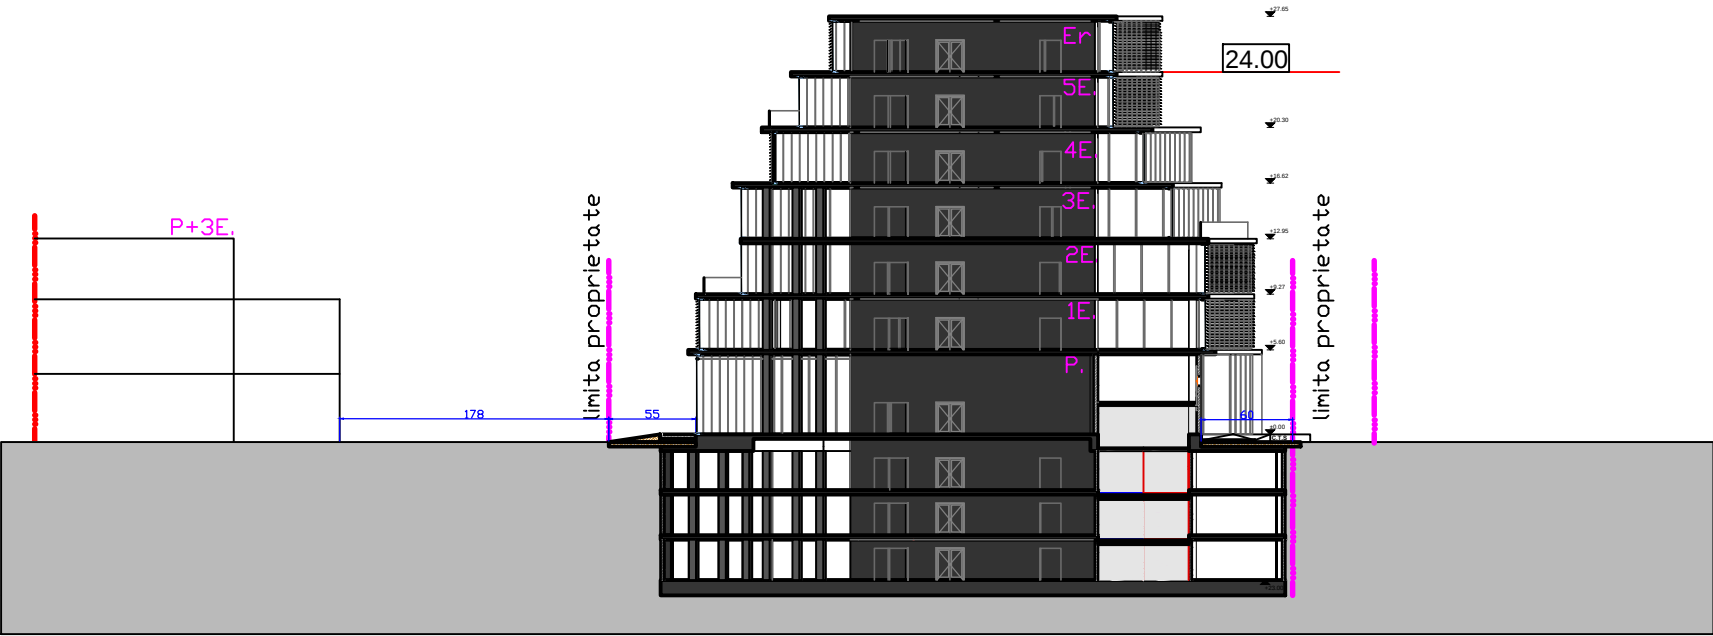

SECTIUNE LONGITUDINALA PRIN PARCELA Scara 1: 500

VERIFICATOR/EXPERT	NUME	SEMNTATURA	CERINTA	REFERAT/EXPERTIZA NR./DATA	
LOCCI		J35/3131/2008 CUI 24397871 Tel. 0723524005		BENEFICIAR: SC BEESPEED AUTOMATIZARI S.R.L. Timis,Giroc-Chisoda,Incontro 07, Modul 03,nr.7,DN59,km 8+550mstanga	nr. proiect 1/2015
SPECIFICATIE	NUME	SEMNTATURA	scara	TITLU PROIECT: CONSTRUIRE CLADIRE DE BIROURI SERVICII PROIECTARE, ELABORARE SI CONSULTANTA SOFTWARE Timisoara,b-dul Iosif Bulbuca, CF 401380 si CF 401378 TITLU PLANS: SECTIUNI PRIN PARCELA	FAZA PUZ nr.plansa 7
SEF PROIECT	arh.-urb. Carmen Falniță		1/500		
PROIECTANT	arh.-urb. Carmen Falniță		data		
VERIFICAT	arh.-urb. Carmen Falniță		05. 2015		