


**P.U.Z. - CONSTRUIRE CLADIRE BIROURI SI SERVICII  
DE PROIECTARE, ELABORARE SI CONSULTANTA SOFTWARE**  
B-dul Iosif Bulbuca, CF 401380 si CF 401378 Timisoara

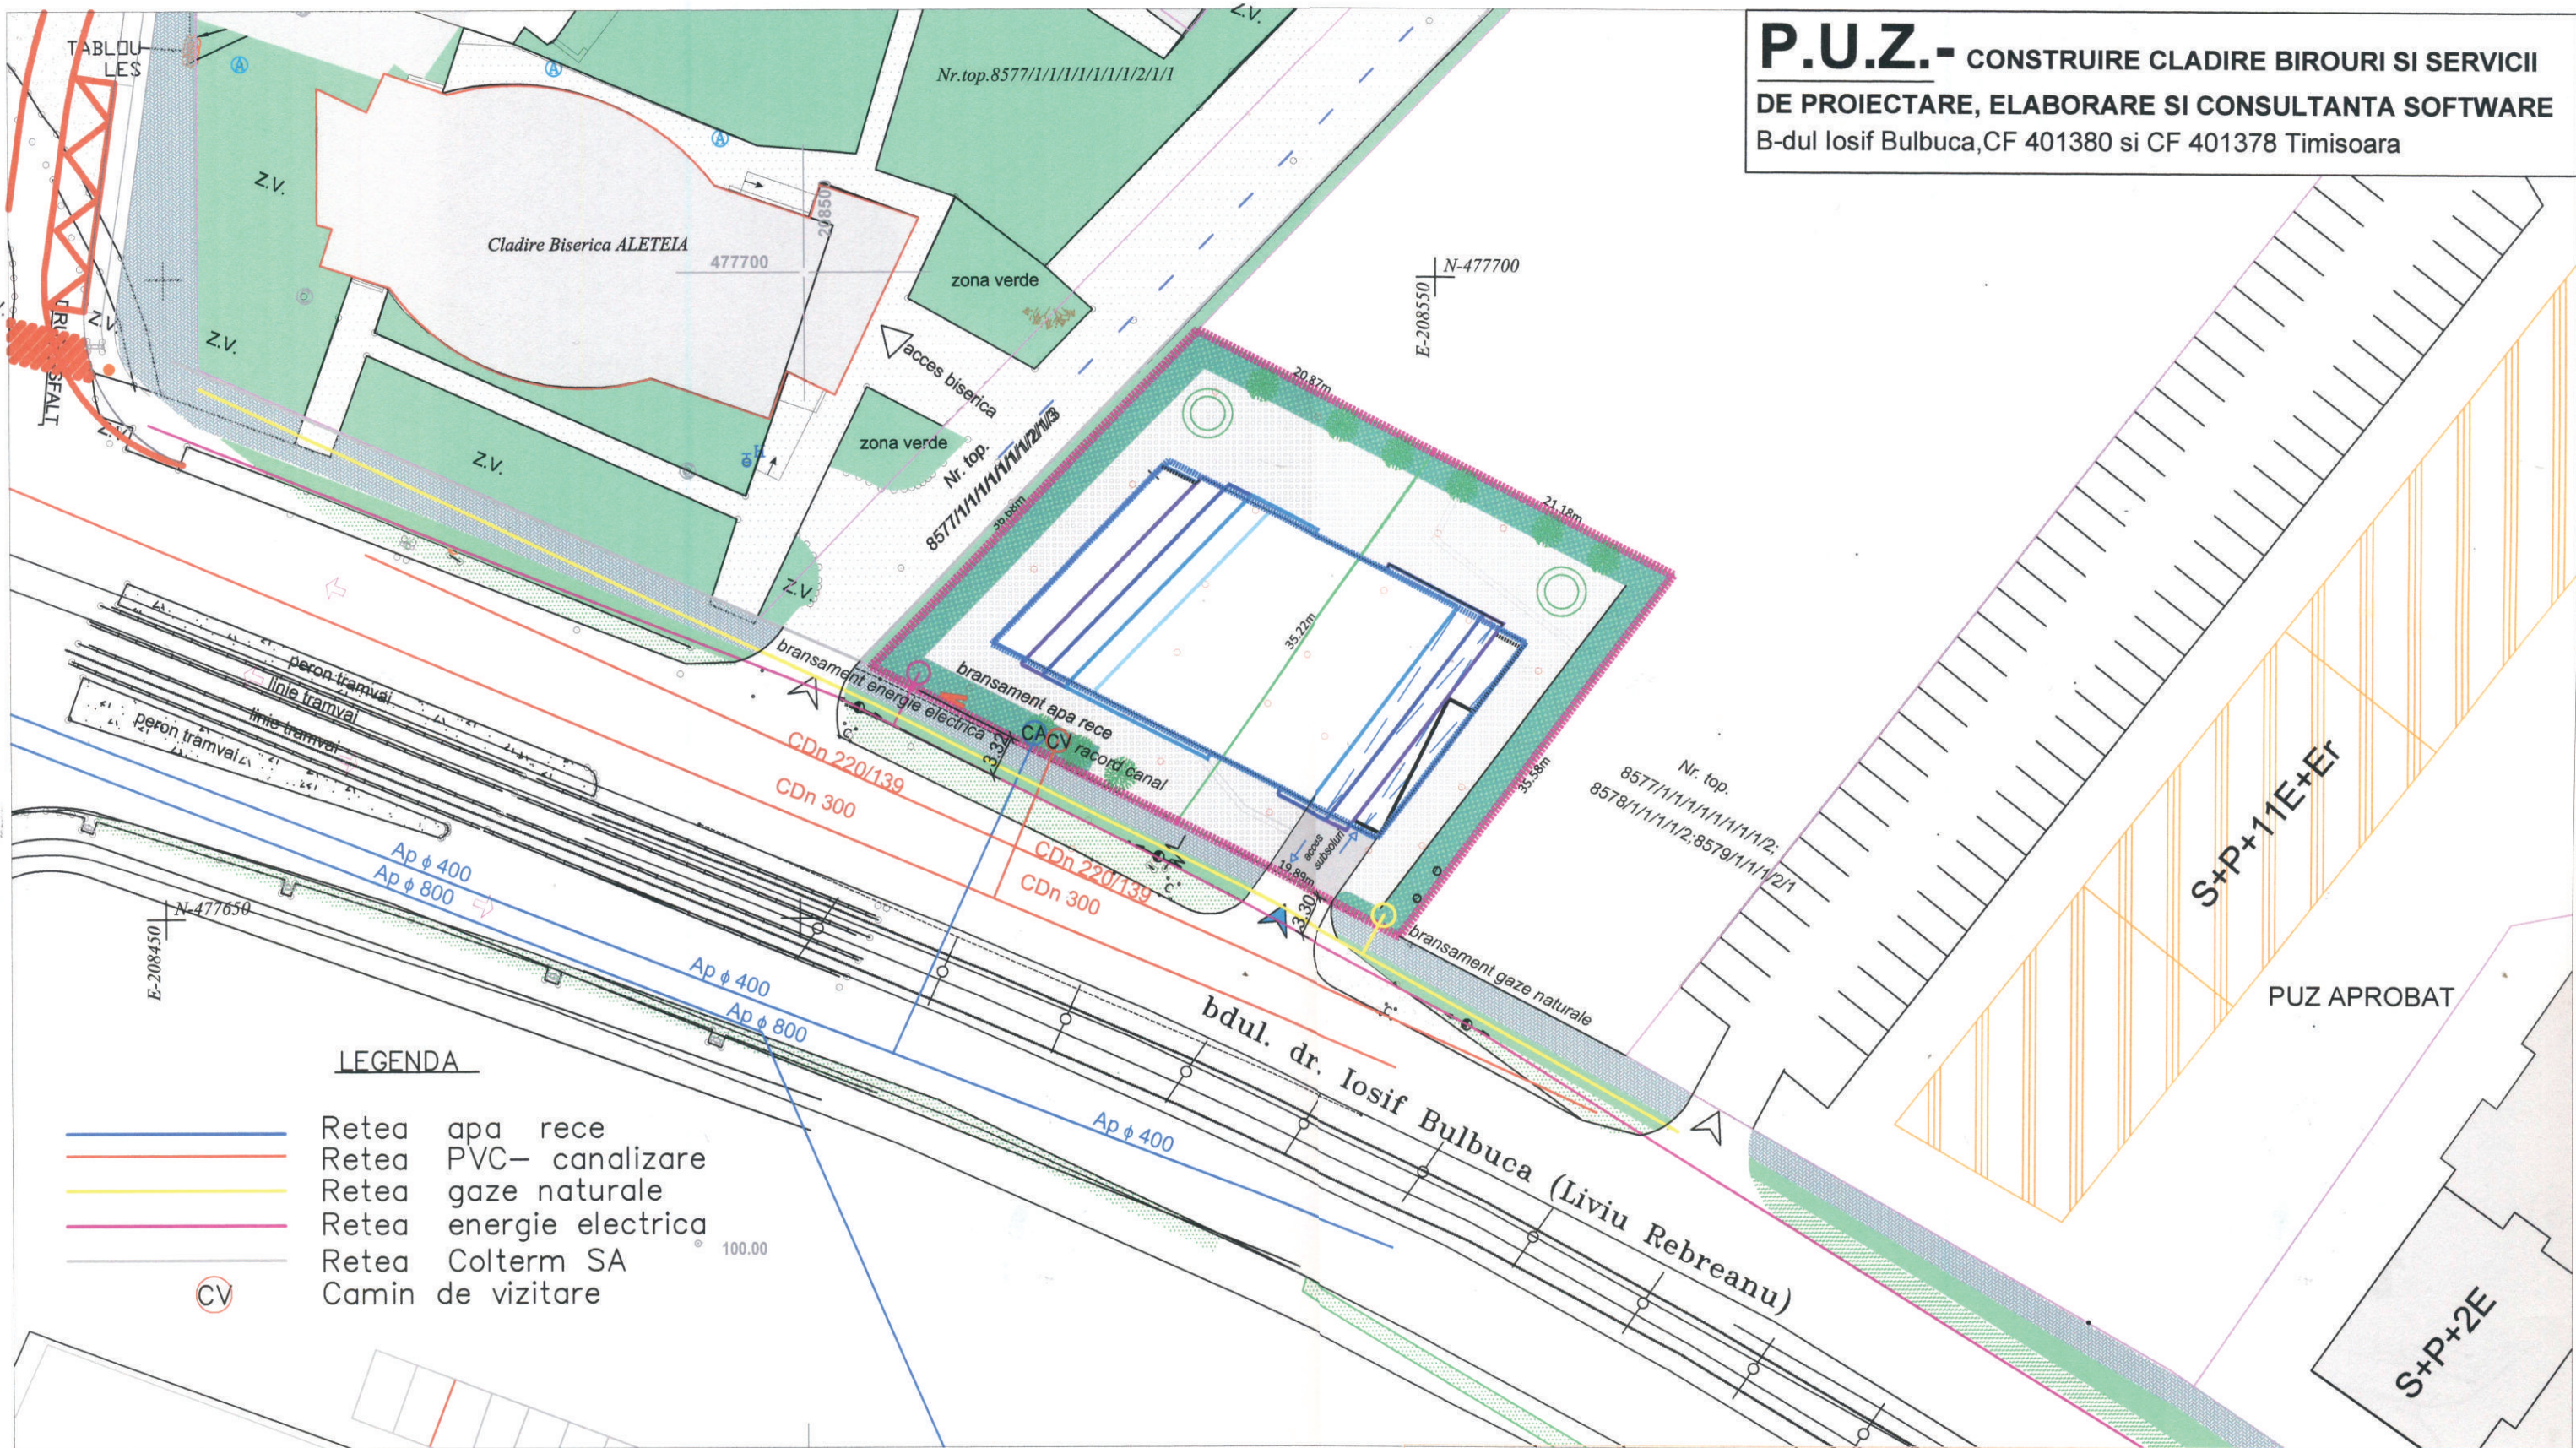

**LEGENDA**

- Retea apa rece
- Retea PVC— canalizare
- Retea gaze naturale
- Retea energie electrica
- Retea Colterm SA
- CV Camin de vizitare

| VERIFICATOR/EXPERT    | NUME   | SEMNATURA | CERINTA | REFERAT/EXPERTIZA NR./DATA   |
|-----------------------|--|-----------|---------|--|
|                       | SC RAULLY NISTOR SRL<br>Timisoara, str. Emil Zola, nr.63<br>tel 0744392501 |           |         | BENEFICIAR: SC BEESPEED AUTOMATIZARI S.R.L.  |
| SPECIFICATIE          | NUME   | SEMNATURA | scara   | TITLU PROIECT: CONSTRUIRE CLADIRE DE BIROURI SERVICII<br>PROIECTARE, ELABORARE SI CONSULTANTA SOFTWARE |
| SEF PROIECT EDILITARE | ing.col.Nicolae Nistor   |           | 1/500   | b-dul Iosif Bulbuca, CF 401380 si 401378   |
| PROIECTANT            | ing.col.Nicolae Nistor   |           | data    | TITLU PLANSA: REGLEMENTARI EDILITARE   |
| VERIFICAT             | ing.col.Nicolae Nistor   |           | 05.2015 | nr.proiect<br>1/2015<br>FAZA<br>PUZ<br>nr.plansa<br>1ED  |

