
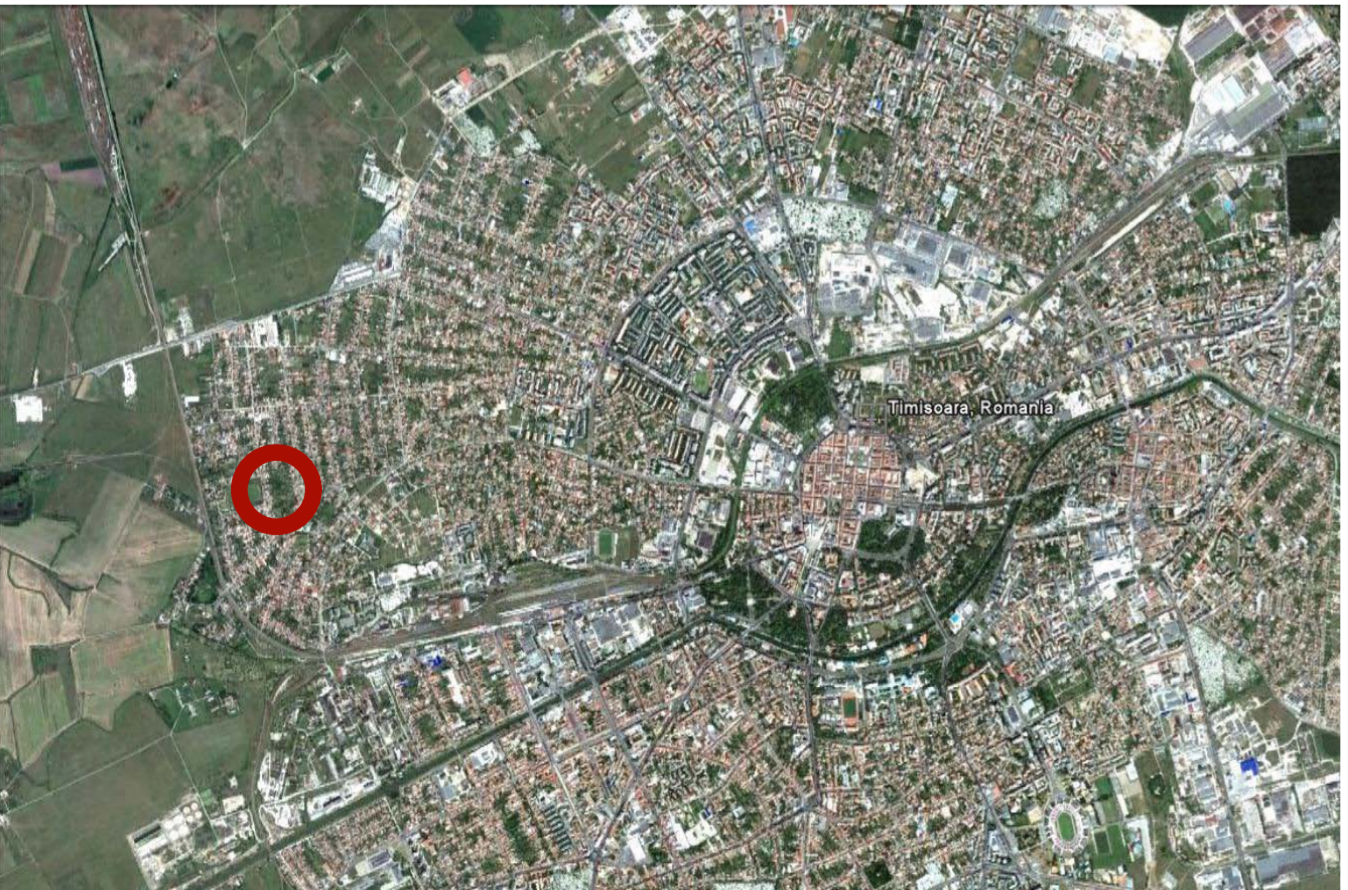
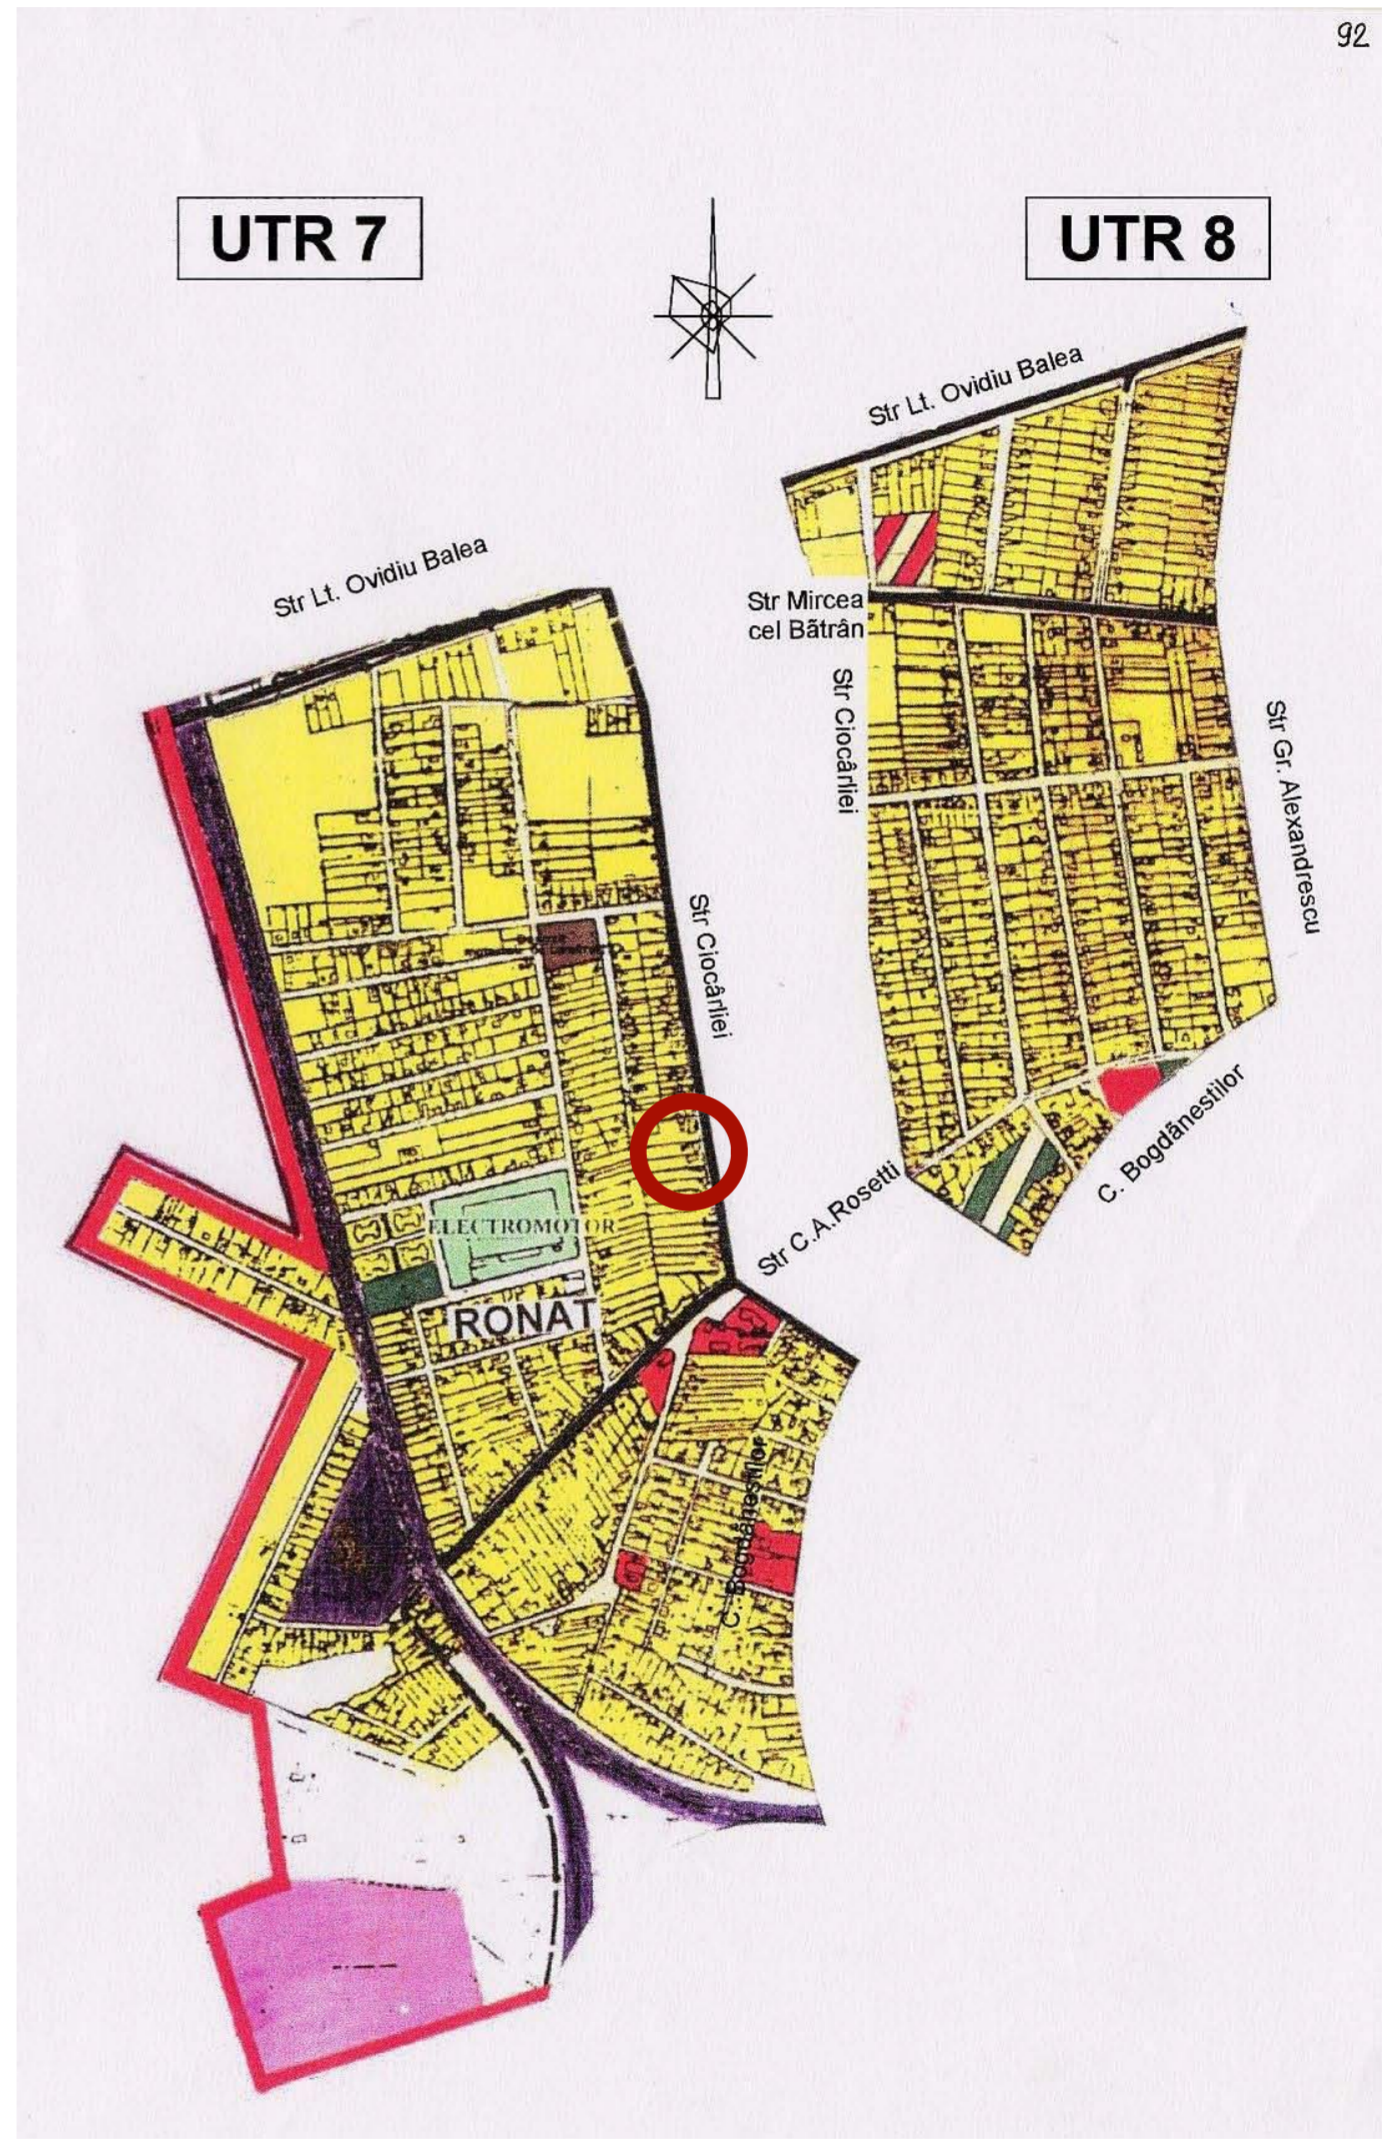


P.U.D.

STR. CIOCARLIEI NR. 42

CASA P+M, GARAJ SI IMPREJMUIRE

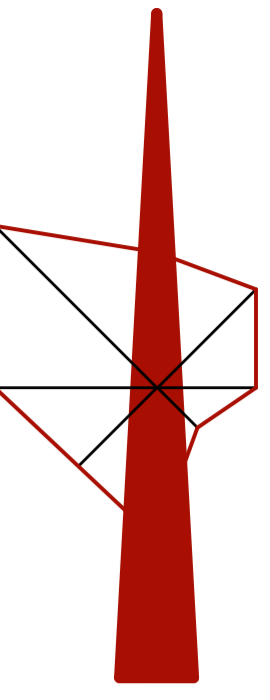

DONICI LUMINITA - ANCA BIROU INDIVIDUAL DE ARHITECTURA CIF 26365973 str. 1 Decembrie nr. 90A, sc. A, et. 5, ap.20, Timisoara			CONSTRUIRE CASA P+M, GARAJ SI IMPREJMUIRE Timisoara, Str. Ciocarliei, nr. 17		Proiect nr.: 5/2010
specificatie	nume	semnatura	Beneficiar: Semeniuc-Milian Camelia		Faza: PUD
sef proiect	arh. L. DONICI		sc: 1:500 data: 11.2010	INCADRARE IN ZONA	Plansa: 01/A
proiectat	arh. L.DONICI				
desenat	stud. arh. M. SPATAR				