


P.U.D. - AMENAJARE SPALATORIE AUTO

Timisoara, strada Noua nr. 14

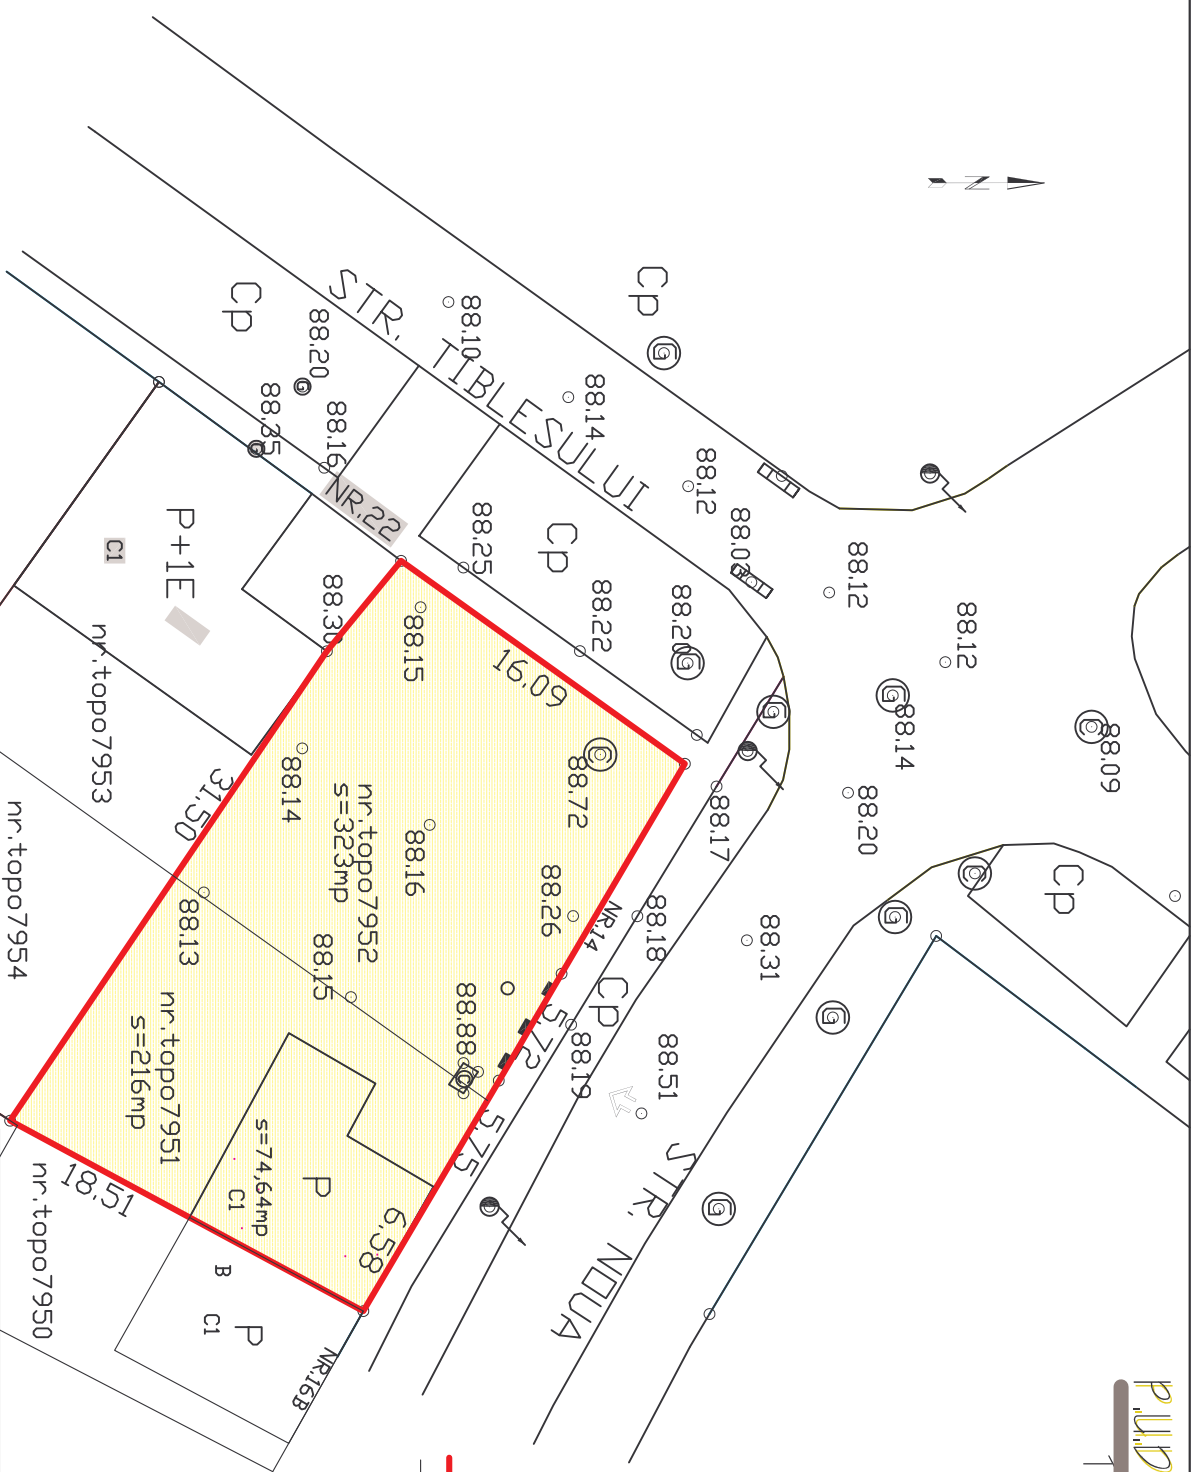

LEGENDA

B							
C3							
VERIFICATOR/ EXPERT	NUME	SEMANTURA	CERINTA	REFERAT / EXPERTIZA NR. / DATA			
BIROU INDIVIDUAL DE ARHITECTURA DOINA BENEA				Beneficiar: RADU IOAN SI RADU LUCIA			
SPECIFICATIE	NUME	SEMANTURA	SCARA	Titlu proiect P.U.D. - AMENAJARE SPALATORIE AUTO			
SEF PROIECT	anh. BENEA D		1:2500	TIMISOARA, STR. NOUA NR. 14			
PROIECTAT	anh. BENEA D		DATA 2008	SITUATIA EXISTENTA			
							Faza: P.U.D.
							Plm. 2
							Pi. nr. 8/2008