

LEGENDA:


- LIMITA TEREN STUDIAT IN P.U.D.
- LIMITA PARCELE CONFORM CF
- CONSTRUCTII EXISTENTE
- DRUMURI/ACCES
- CONSTRUCTIE PROPUSA
- PLANTFORMA PAVATA
- SPATIU VERDE DE ALINIAMENT
- P+... REGIM DE INALTIME

CARACTERISTICELE SOLUTIEI PREZENTATE

SUPRAFATA TEREN	= 1.111MP	
GRADINA	= 365,05MP	32,85%
CONSTRUCTII	= 378,40MP	34,06%
- locuinta	= 172,40MP	
- servicii	= 206,00MP	
PARCARI, DRUMURI INCINTA	= 302,70MP	27,25%
SPATIU VERDE	= 64,85MP	5,84%

REGIM DE INALTIME

- existent P, P+1E
- propus P

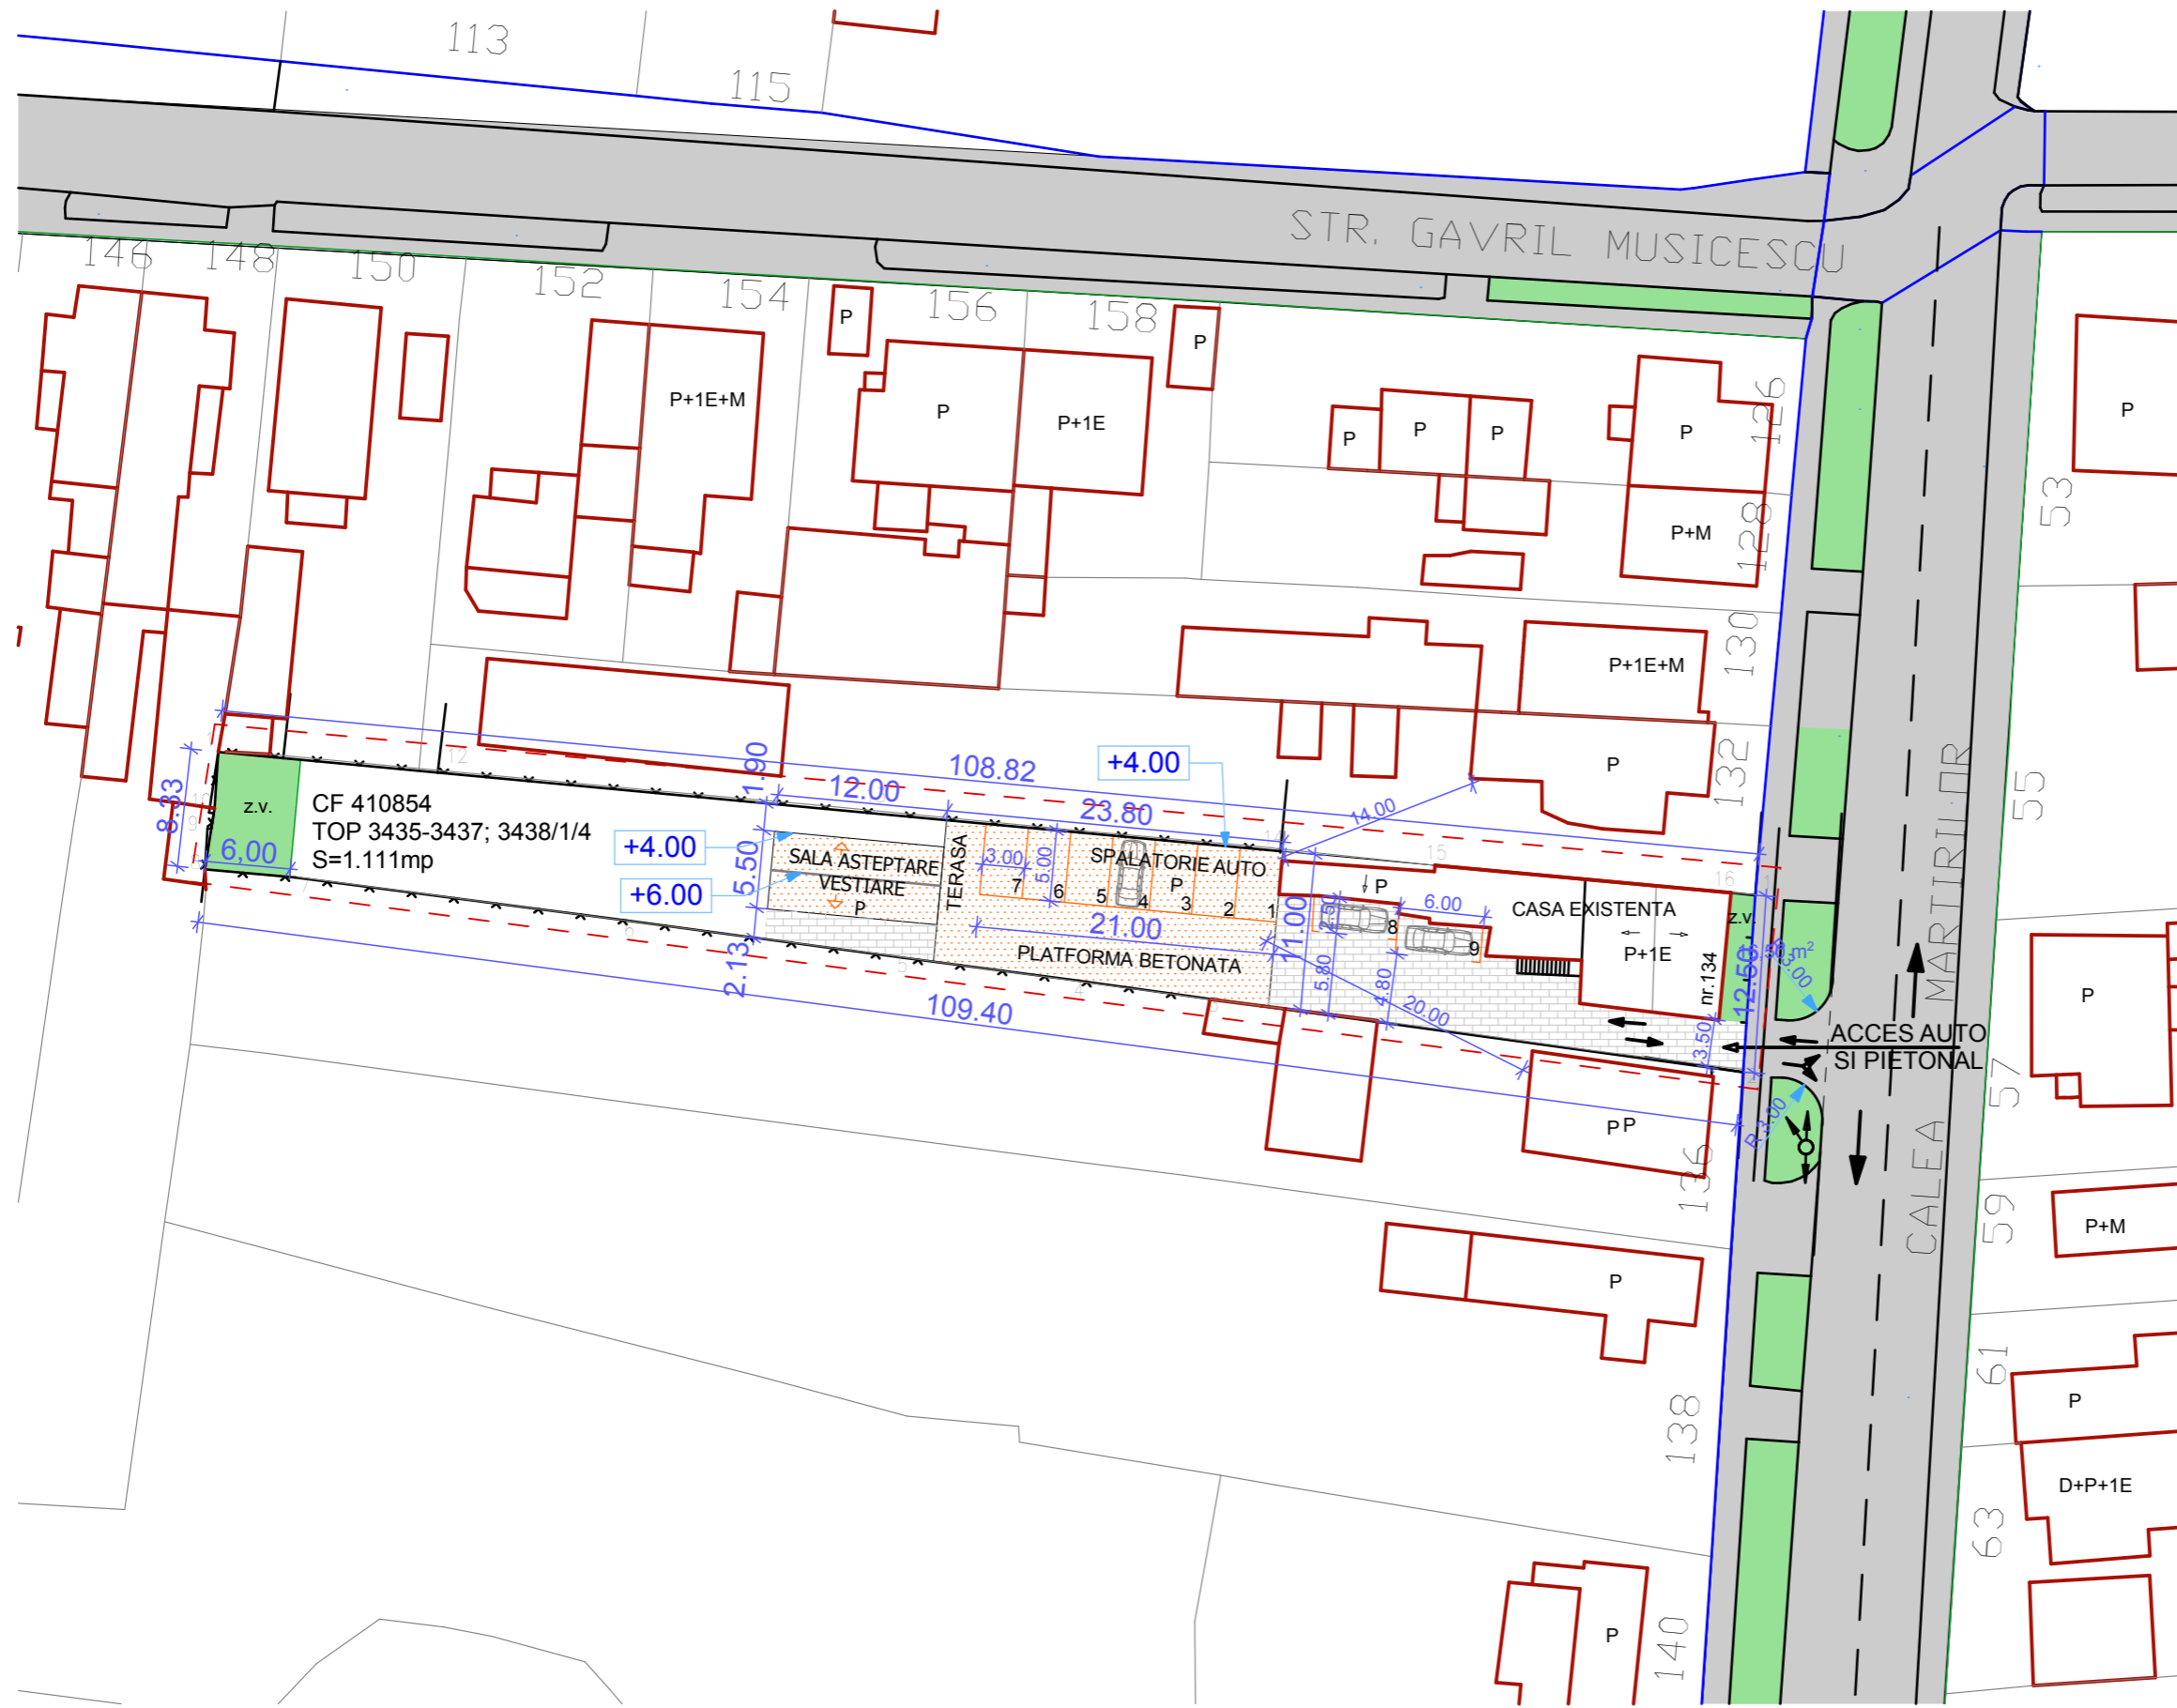

Verificator			Proiect: P.U.D. - AMENAJARE SPALATORIE AUTO	Proiect nr.: 01/2009
			Amplasament: TIMISOARA, CALEA MARTIRILOR, NR. 134	Faza: P.U.D.
		Beneficiar: VOICU IOAN SI VOICU MITA		Data: 02.2010
Sef Proiect	arh. Loredana Brihac	Scara: 1:500	Plansa: PROPUNEREA DE MOBILARE	Plansa nr.:
Proiectant	arh. Loredana Brihac			
Desenat	des. Iulian Danilet			