



PLAN DE SITUATIE, SCARA 1 : 500

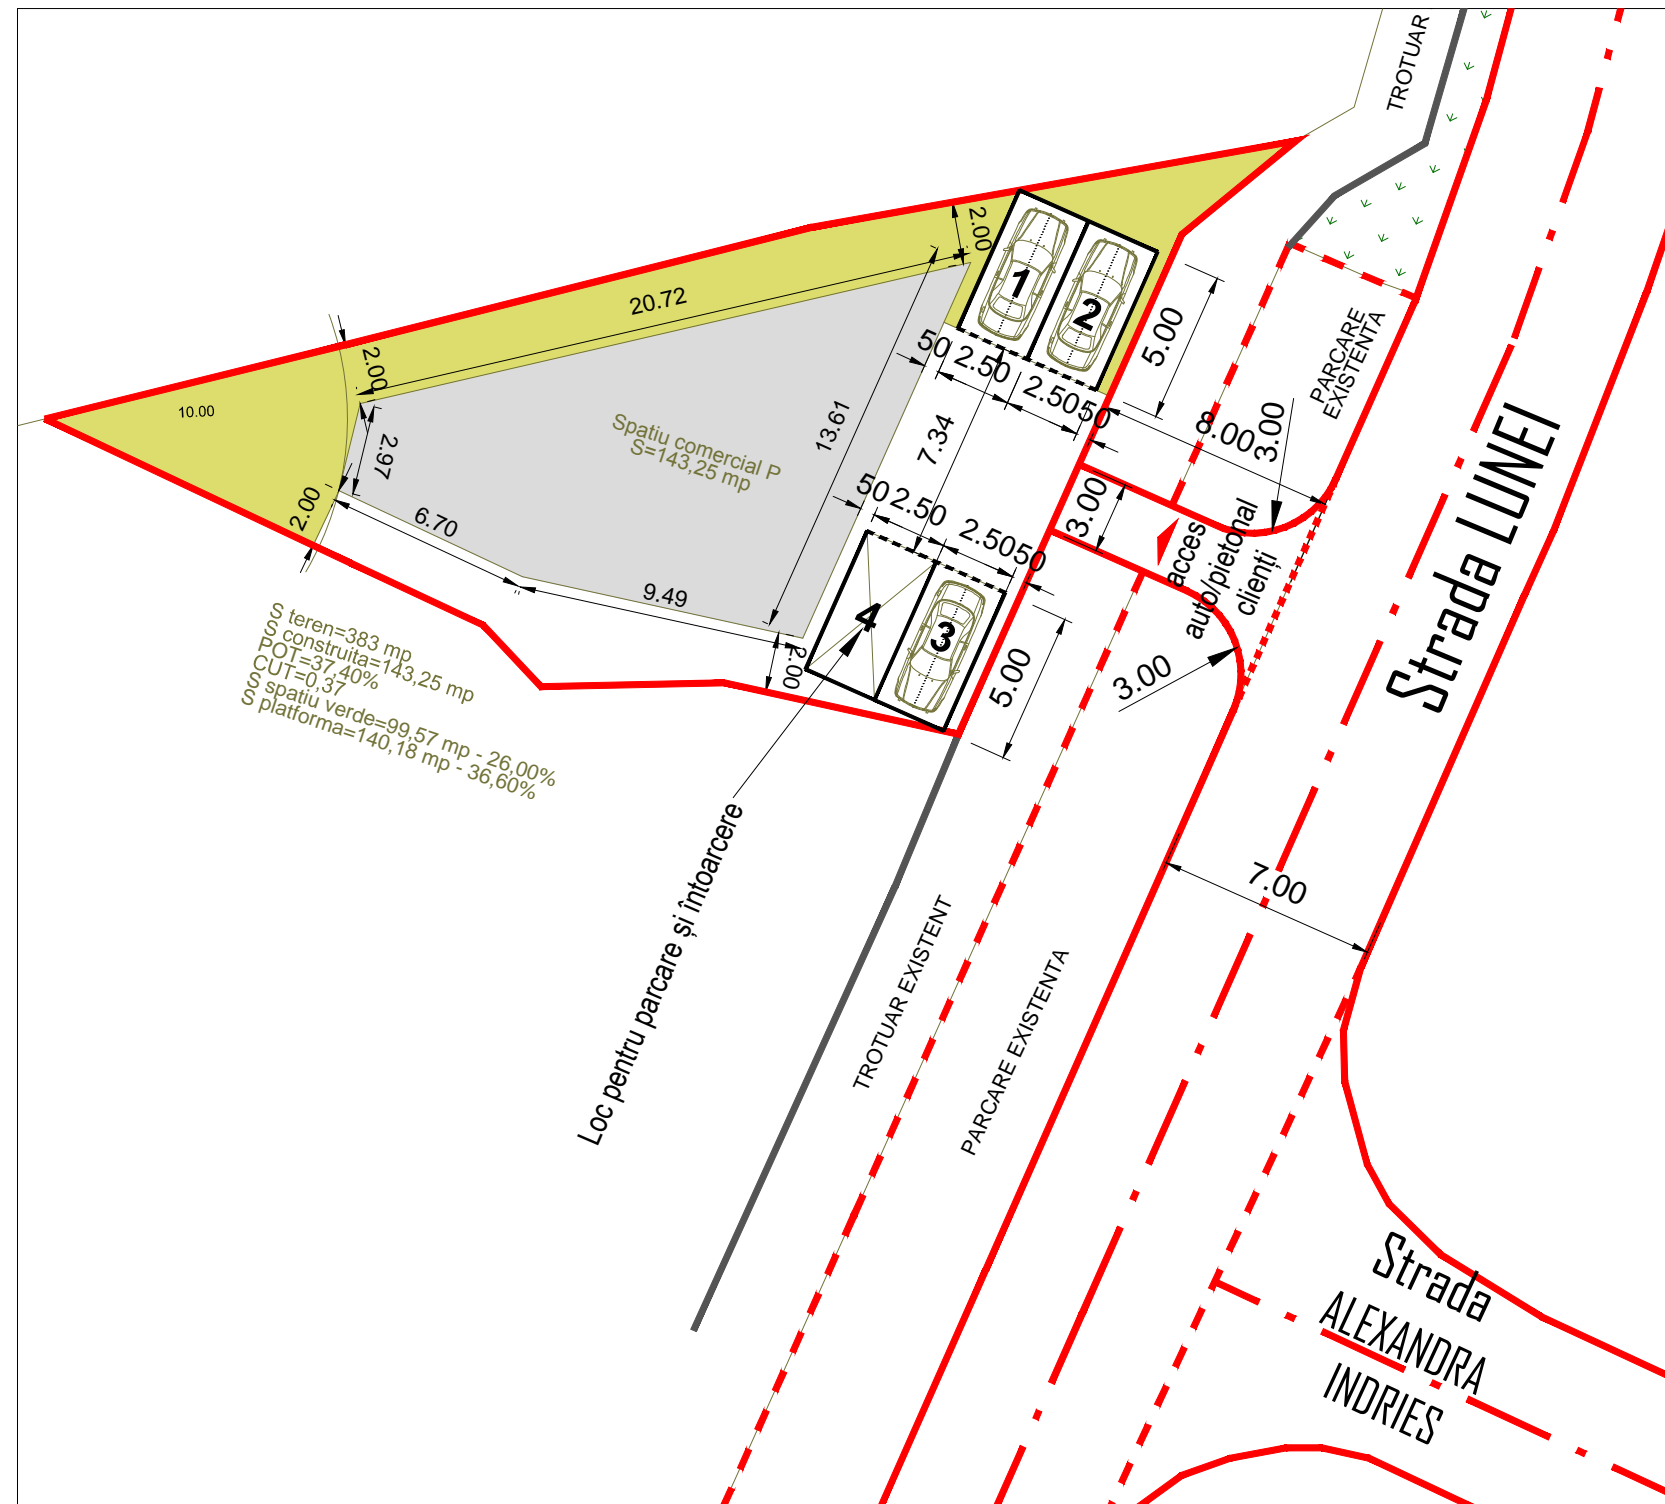

PLAN DE AMPLASARE IN ZONA



DETALIU STRUCTURA RUTIERA, SCARA 1 : 10

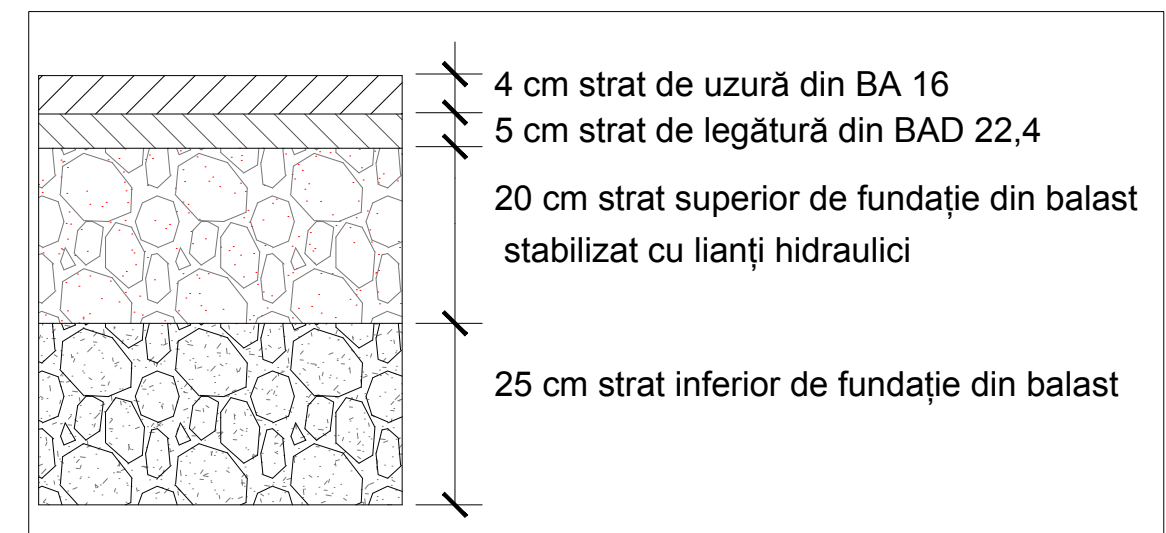

CALCULUL NECESAR LOCURI DE PARCARE

conf. Anexa 2 la PUG Timisoara

Constructii comerciale

- sub 400 mp ADC - minim 2 locuri de parcare
 - se adauga 1 loc / 5 angajati
- Nr. locuri de parcare necesare = 3 locuri
 Total locuri amenajate in incinta = 4 locuri
 S-a amenajat un loc de intoarcere.

S.C. EVO LINE CREATION S.R.L. Spl. Nicolae Titulescu, nr. 8, Timisoara, jud. Timis		BENEFICIAR: CHIRITOIU (OPREA) DIANA BIANCA si NEDESCU CAMELIA MIHAELA AMPLASAMENT: JU.D. TIMIS, MUN. TIMISOARA, STR. LUNEI, NR. 20, C.F. 41510 (C.F. vechi 143038, top. 30674/1/2)		Proiect nr.: A26/2018
TITLU PROIECT: P.U.D. - CONSTRUIRE SPATIU COMERCIAL IN REGIM PARTER		Faza: DOC. AVIZE		
TITLU PLANSA: PLAN DE AMPLASARE, PLAN DE SITUATIE, DETALIU		Planșa nr.: 01		
SPECIFICATIE	PRENUME SI NUME	SEMNATURA	Scara 1:10 1:250 1:2000	Data 2018
SEF PROIECT	ing. Marius VADUVA			
PROIECTAT	ing. Ionut AVRAM			
DESENAT	ing. Ionut AVRAM			
VERIFICAT	ing. Marius VADUVA			