



PLAN URBANISTIC ZONAL

ZONA INDUSTRIALA- SERVICII SI DEPOZITARE
Extravilan -Timisoara, str.Ovidiu Cotrus, CF 427323- 2700 MP

PROPUNERE PROFIL TRANSVERSAL TIP PTT1 PERSPECTIVA STRADA OVIDIU COTRUS

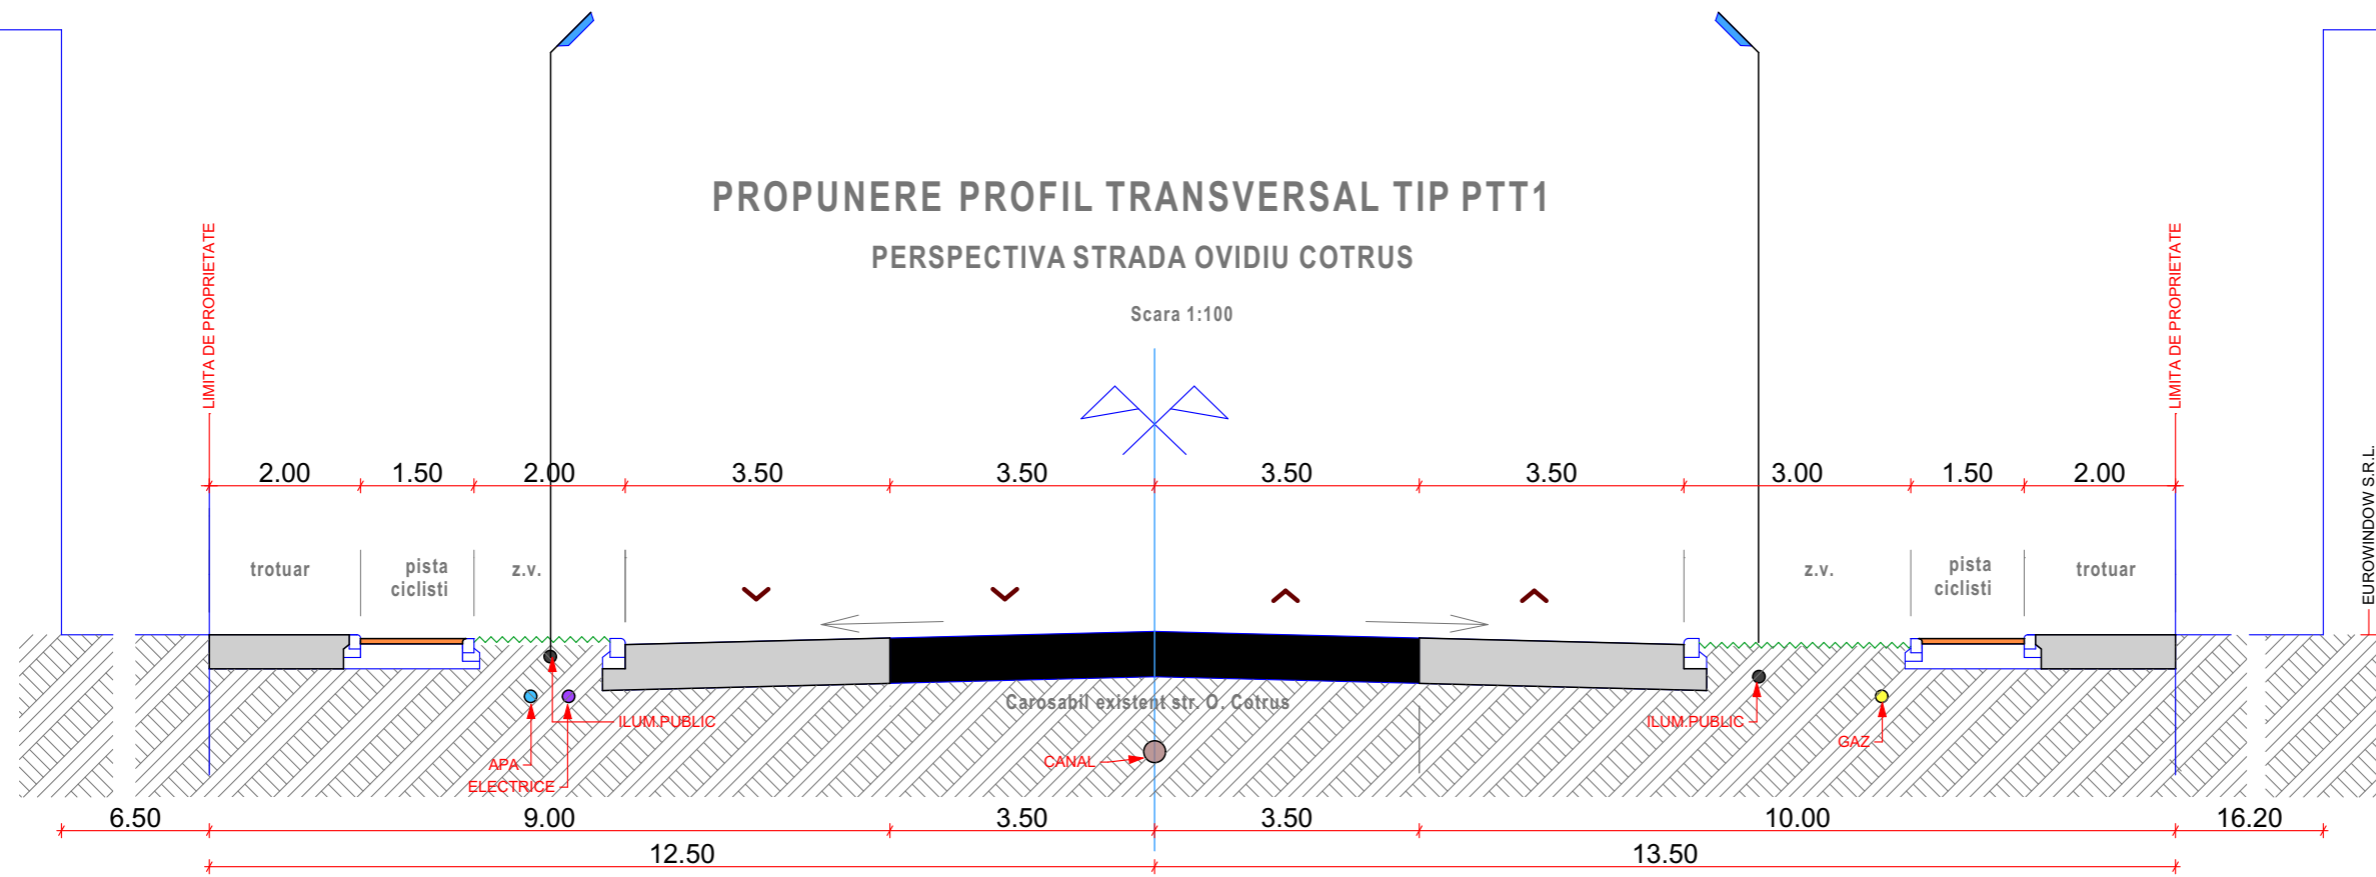

PROPUNERE PROFIL TRANSVERSAL TIP PTT2

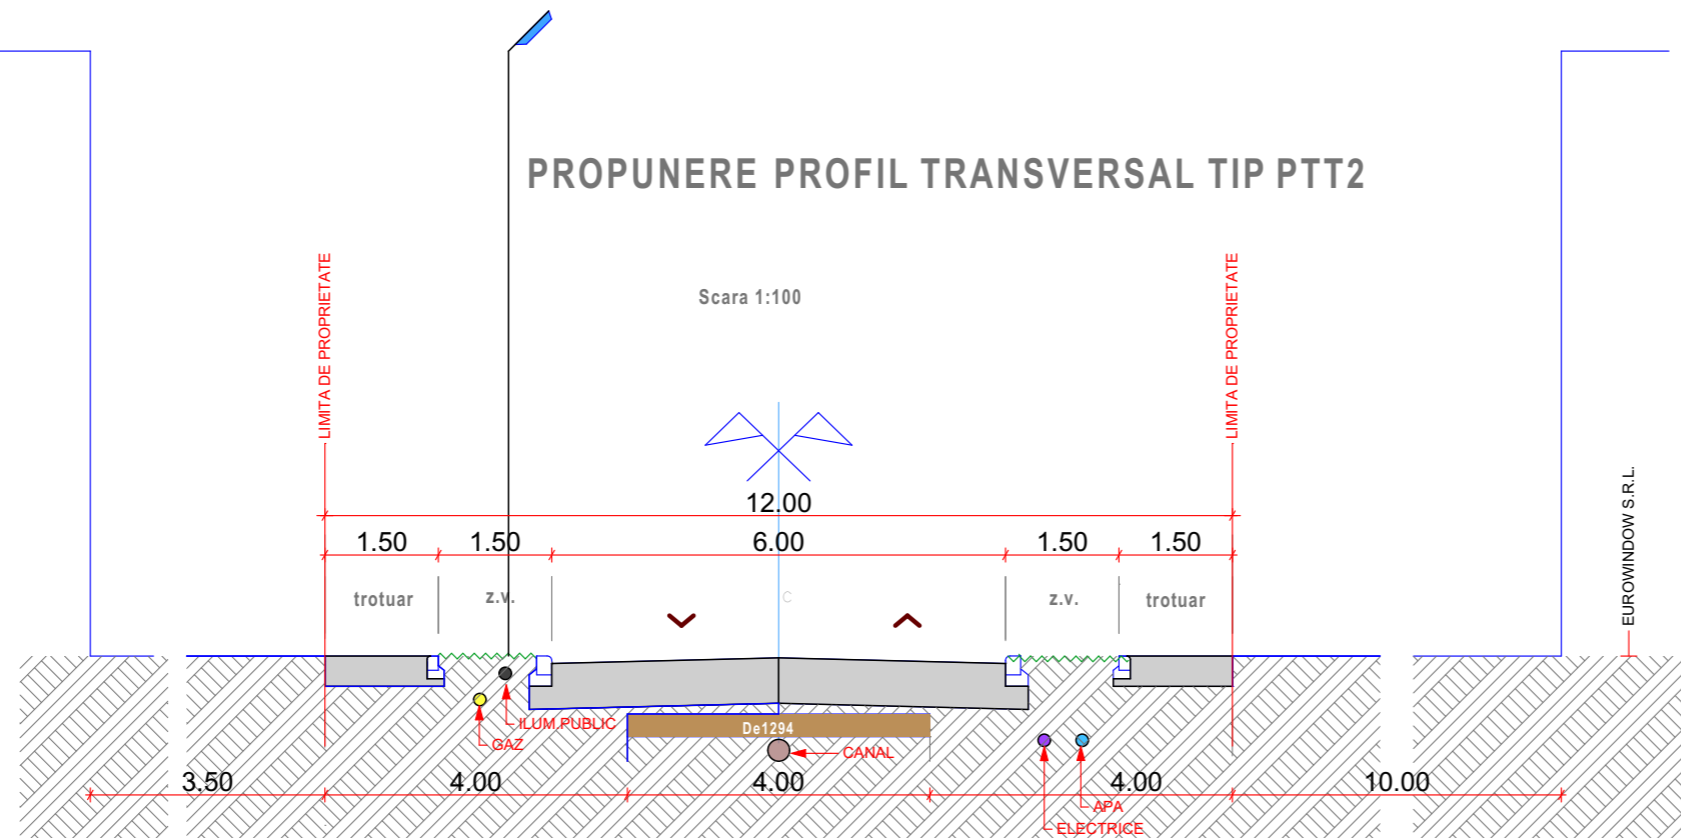

TECTONICS art S.R.L. <small>www.tectonics.ro E-mail: art@tectonics.ro RO-300576 Timisoara, Bd. Eroilor de la Tisa nr.10-12, sc.A, ap.1 Tel. Fax: +40(0)256 201491, 0721 850247, 0728 267216 CUI 12754326, J35/190/2000</small>		arhitectura design urbanism	PROIECT: P.U.Z. ZONA INDUSTRIALA SERVICII SI DEPOZITARE NR. PROIECT 468/2016
SEF PROIECT arh.Carmen NICORICI-CALANCE VERIFICAT arh.Marius NICORICI-CALANCE PROIECTAT arh.Carmen NICORICI-CALANCE DESENAT arh.Carmen NICORICI-CALANCE	SCARA DATA 08.2016	BENEFICIAR: EUROWINDOW S.R.L. AMPLASAMENT: Extravilan Timisoara, str.Ovidiu Cotrus, nr.cad. 427323 PLANSA: PROFILE TRANSVERSALE DRUM PROPOS	FAZA PUZ NR.PLANSA U 08/468