




P.U.D.
AMPLASRE ZONE DE SERVICII, COMERT, REABILITARE
PIATA EXISTENTA, DESFASURARI

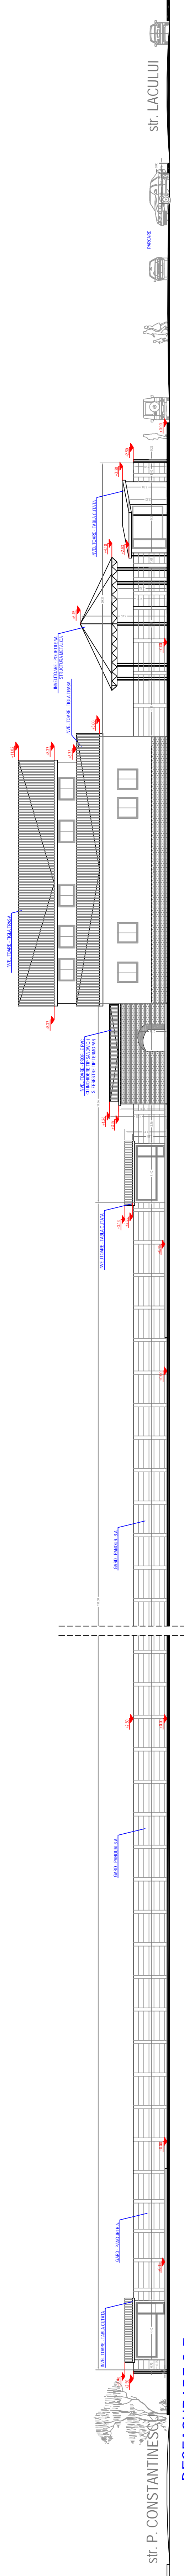

DESFASURARE S-E

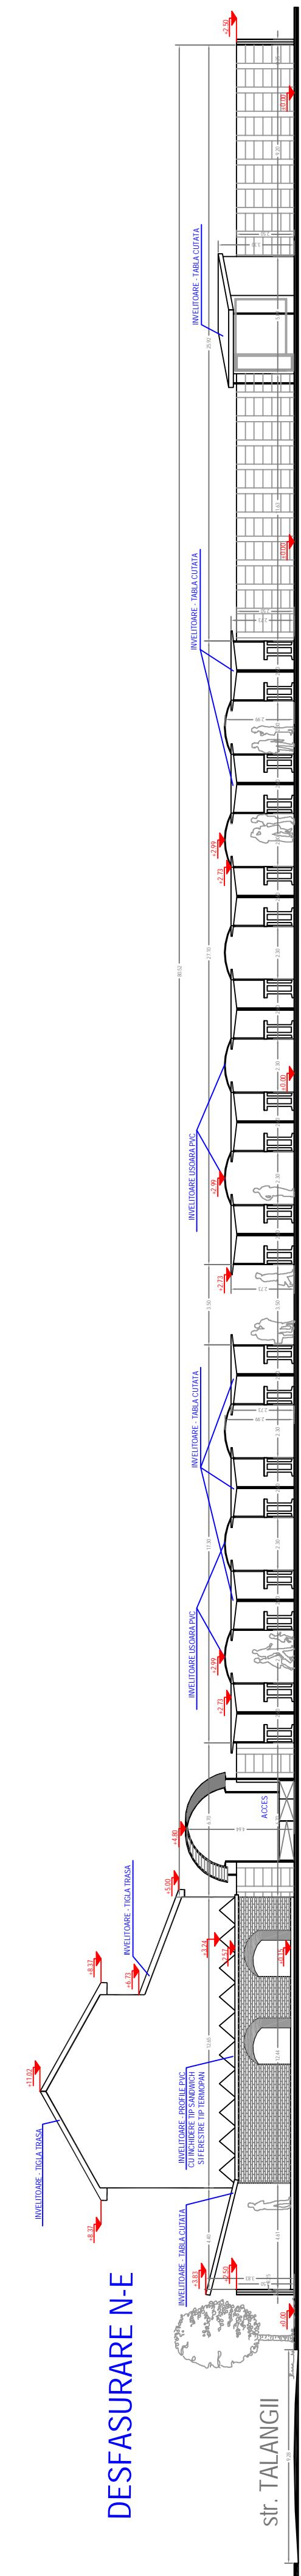

DESFASURARE N-E

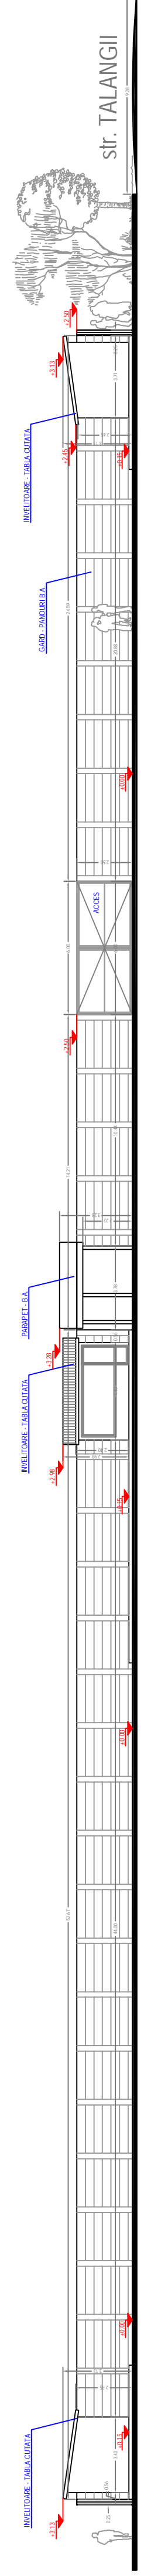

DESFASURARE S-V

VERIFICATOR/ EXPERT	NUMELE	SEMNATURA	CERINTA	REFERATE/EXPERTIZA NR./DATA
BIROU INDIVIDUAL DE ARHITECTURA TIMISOARA Tel:0722293775 e-mail:zagra@mail.anti.ro	Mihai Anton Zăgrea		Scara: 1:500	BENEFICIAR: S.C. FLAVIA S.R.L. AMPLASAMENT TIMISOARA Str. Paul Constantinescu Nr.25 TITLU PROIECT P.U.D. PIATA FLAVIA TIMISOARA
Set. proiect:	anh.M.A. Zăgrea		Data:	Faza: P.U.D.
Proiectat:	anh.M.A. Zăgrea		08/2007	P.I.Nr. 06/UAJ
Desenat:	anh.M.A. Zăgrea			P.I.Nr. 06/UAJ