


P.U.D.  
 AMPLASRE ZONE DE SERVICII, COMERT, REABILITARE  
 PIATA EXISTENTA  
 PLAN DE INCADRARE IN ZONA

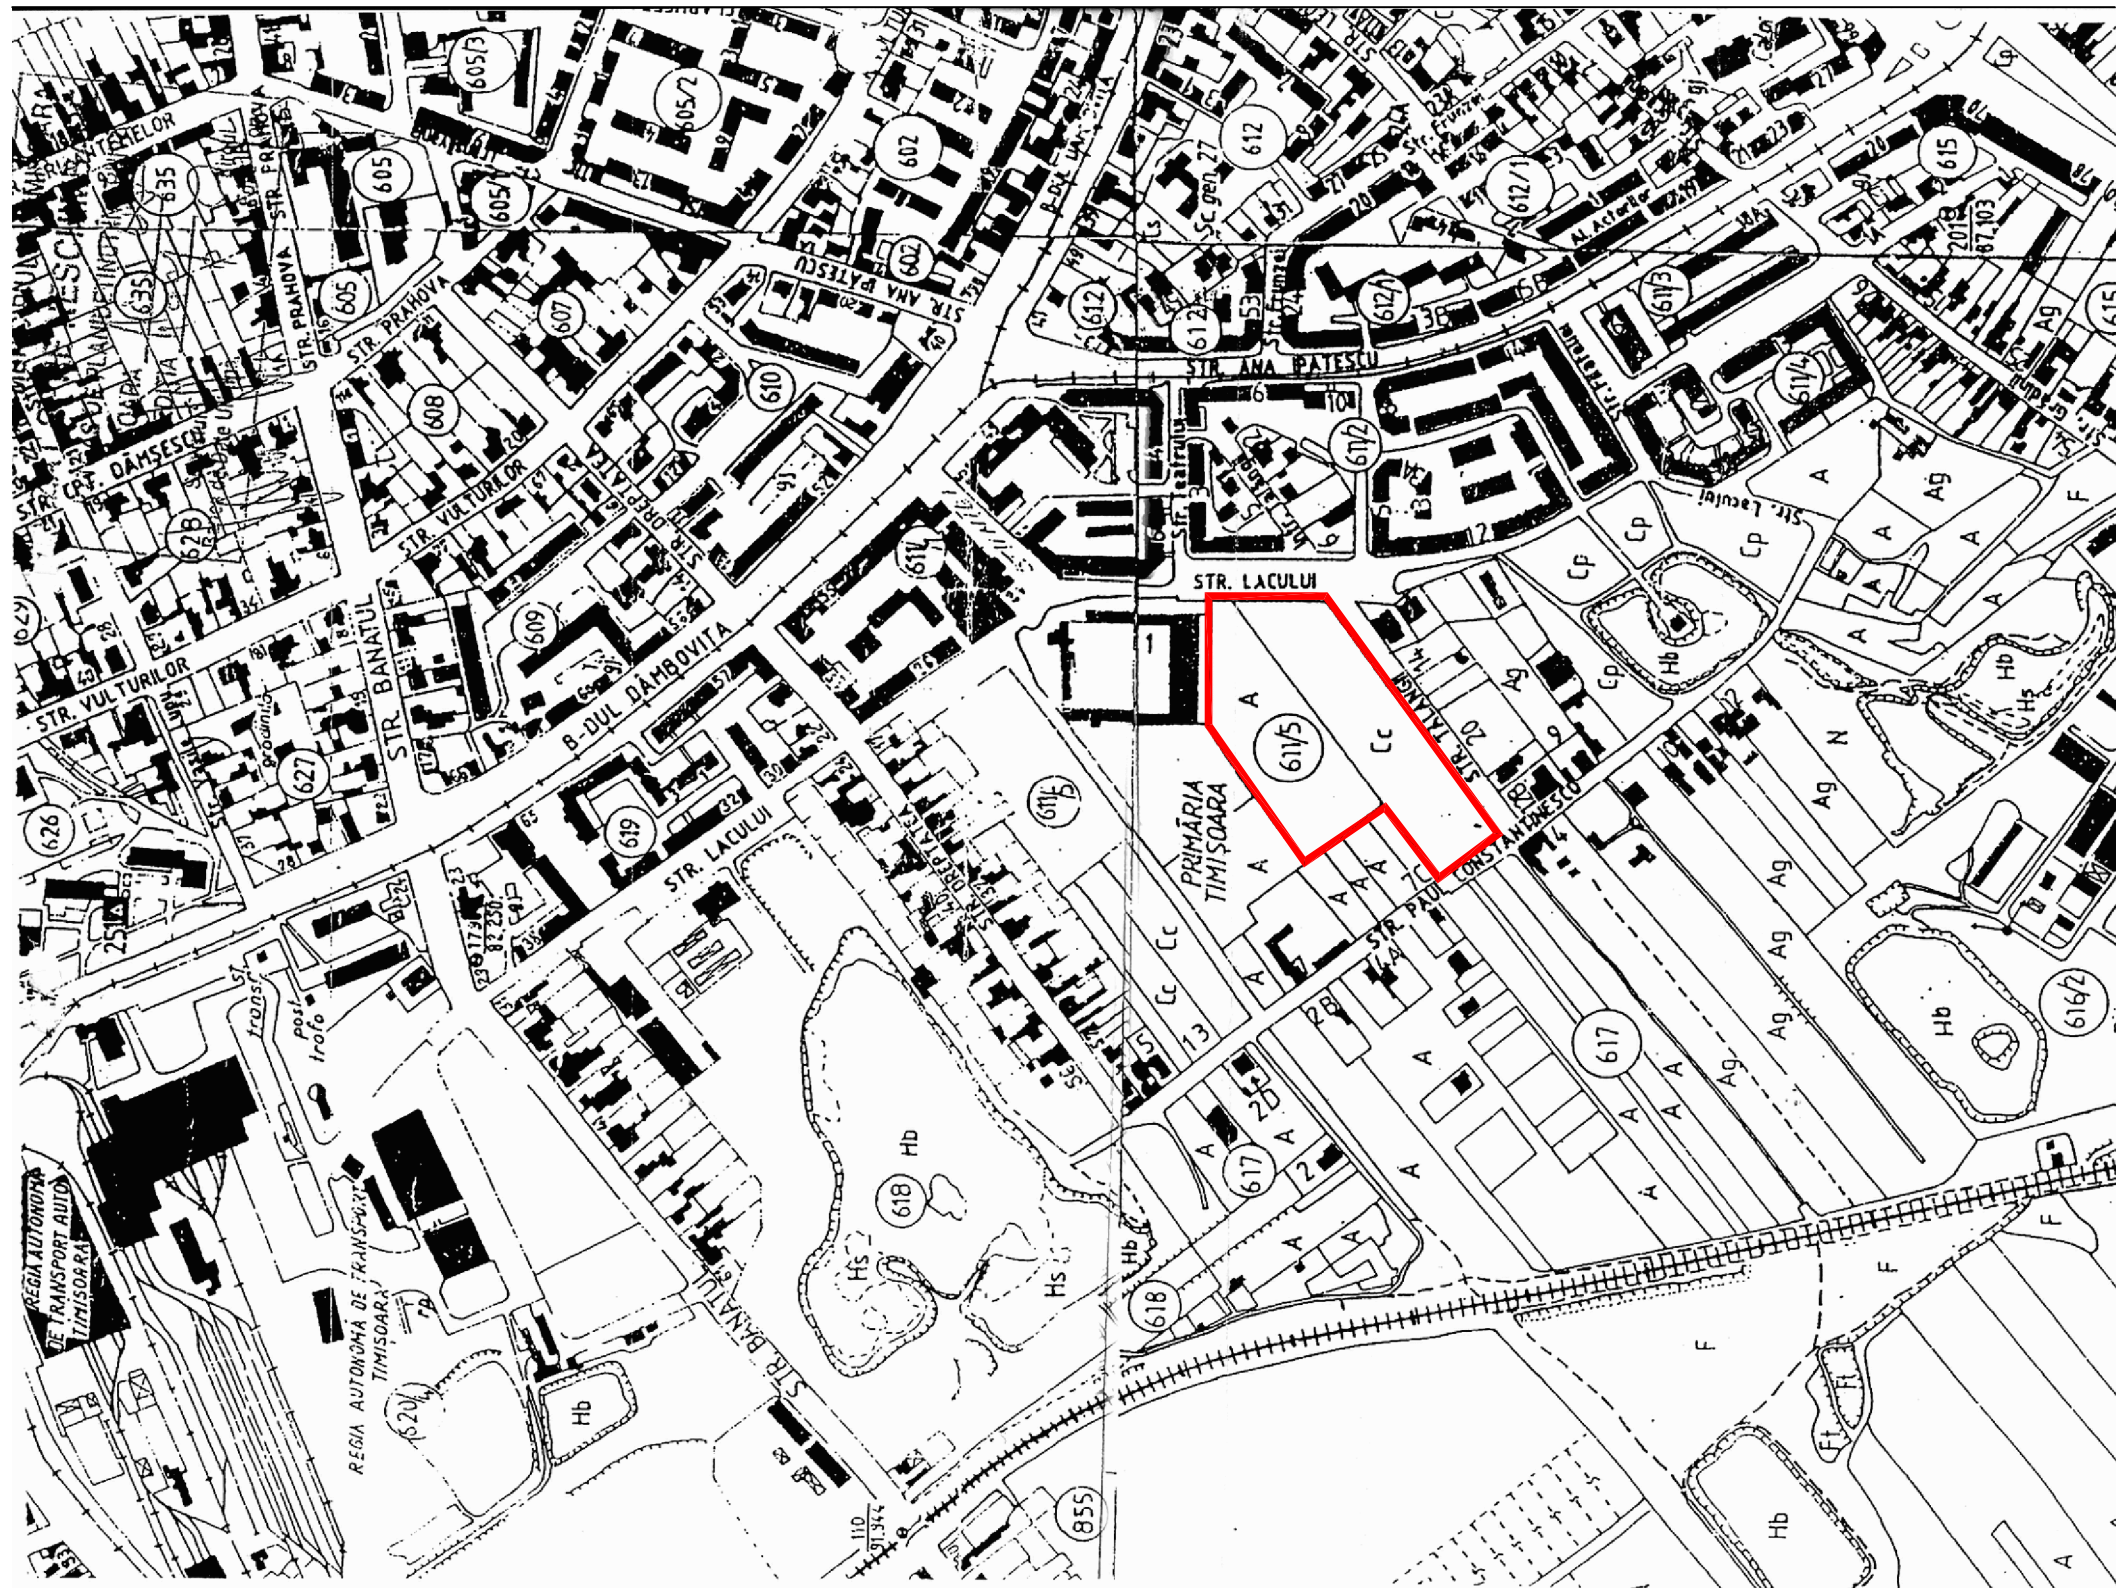

LEGENDA  
 ZONA STUDIATA



|   |                 |           |                  |                                                                                       |
|---|-----------------|-----------|------------------|---------------------------------------------------------------------------------------|
| VERIFICATORI/<br>EXPERT                                                                                        | NUMELE          | SEMNATURA | CERINTA          | REFERAT/EXPERTIZA NR./DATA                                                            |
| Mihai Anton Zegrea<br>BIROU INDIVIDUAL DE ARHITECTURA TIMISOARA<br>Tel:0722293775 e-mail:zegrea@mail.dattim.ro |                 |           | Scara:<br>1:5000 | BENEFICIAR S.C. FLAVIA S.R.L.<br>AMPLASAMENT TIMISOARA Str. Paul Constantinescu Nr.25 |
| Sef. proiect:                                                                                                  | arh.M.A. Zegrea |           | Data:            | TITLU PROIECT<br>P.U.D. PIATA FLAVIA TIMISOARA                                        |
| Proiectat:   | arh.M.A. Zegrea |           | 08/2007          | TITLU PLANSA<br>PLAN DE INCADRARE IN ZONA                                             |
| Desenat:   | arh.M.A. Zegrea |           |                  | Pr.Nr.<br>04/2007-<br>UAT                                                             |
|   |                 |           |                  | Faza:<br>P.U.D                                                                        |
|   |                 |           |                  | Pr.Nr.<br>01UAT                                                                       |