


PLAN DE INCADRARE




TEREN STUDIAT IN P.U.D.

PLAN URBANISTIC DE DETALIU

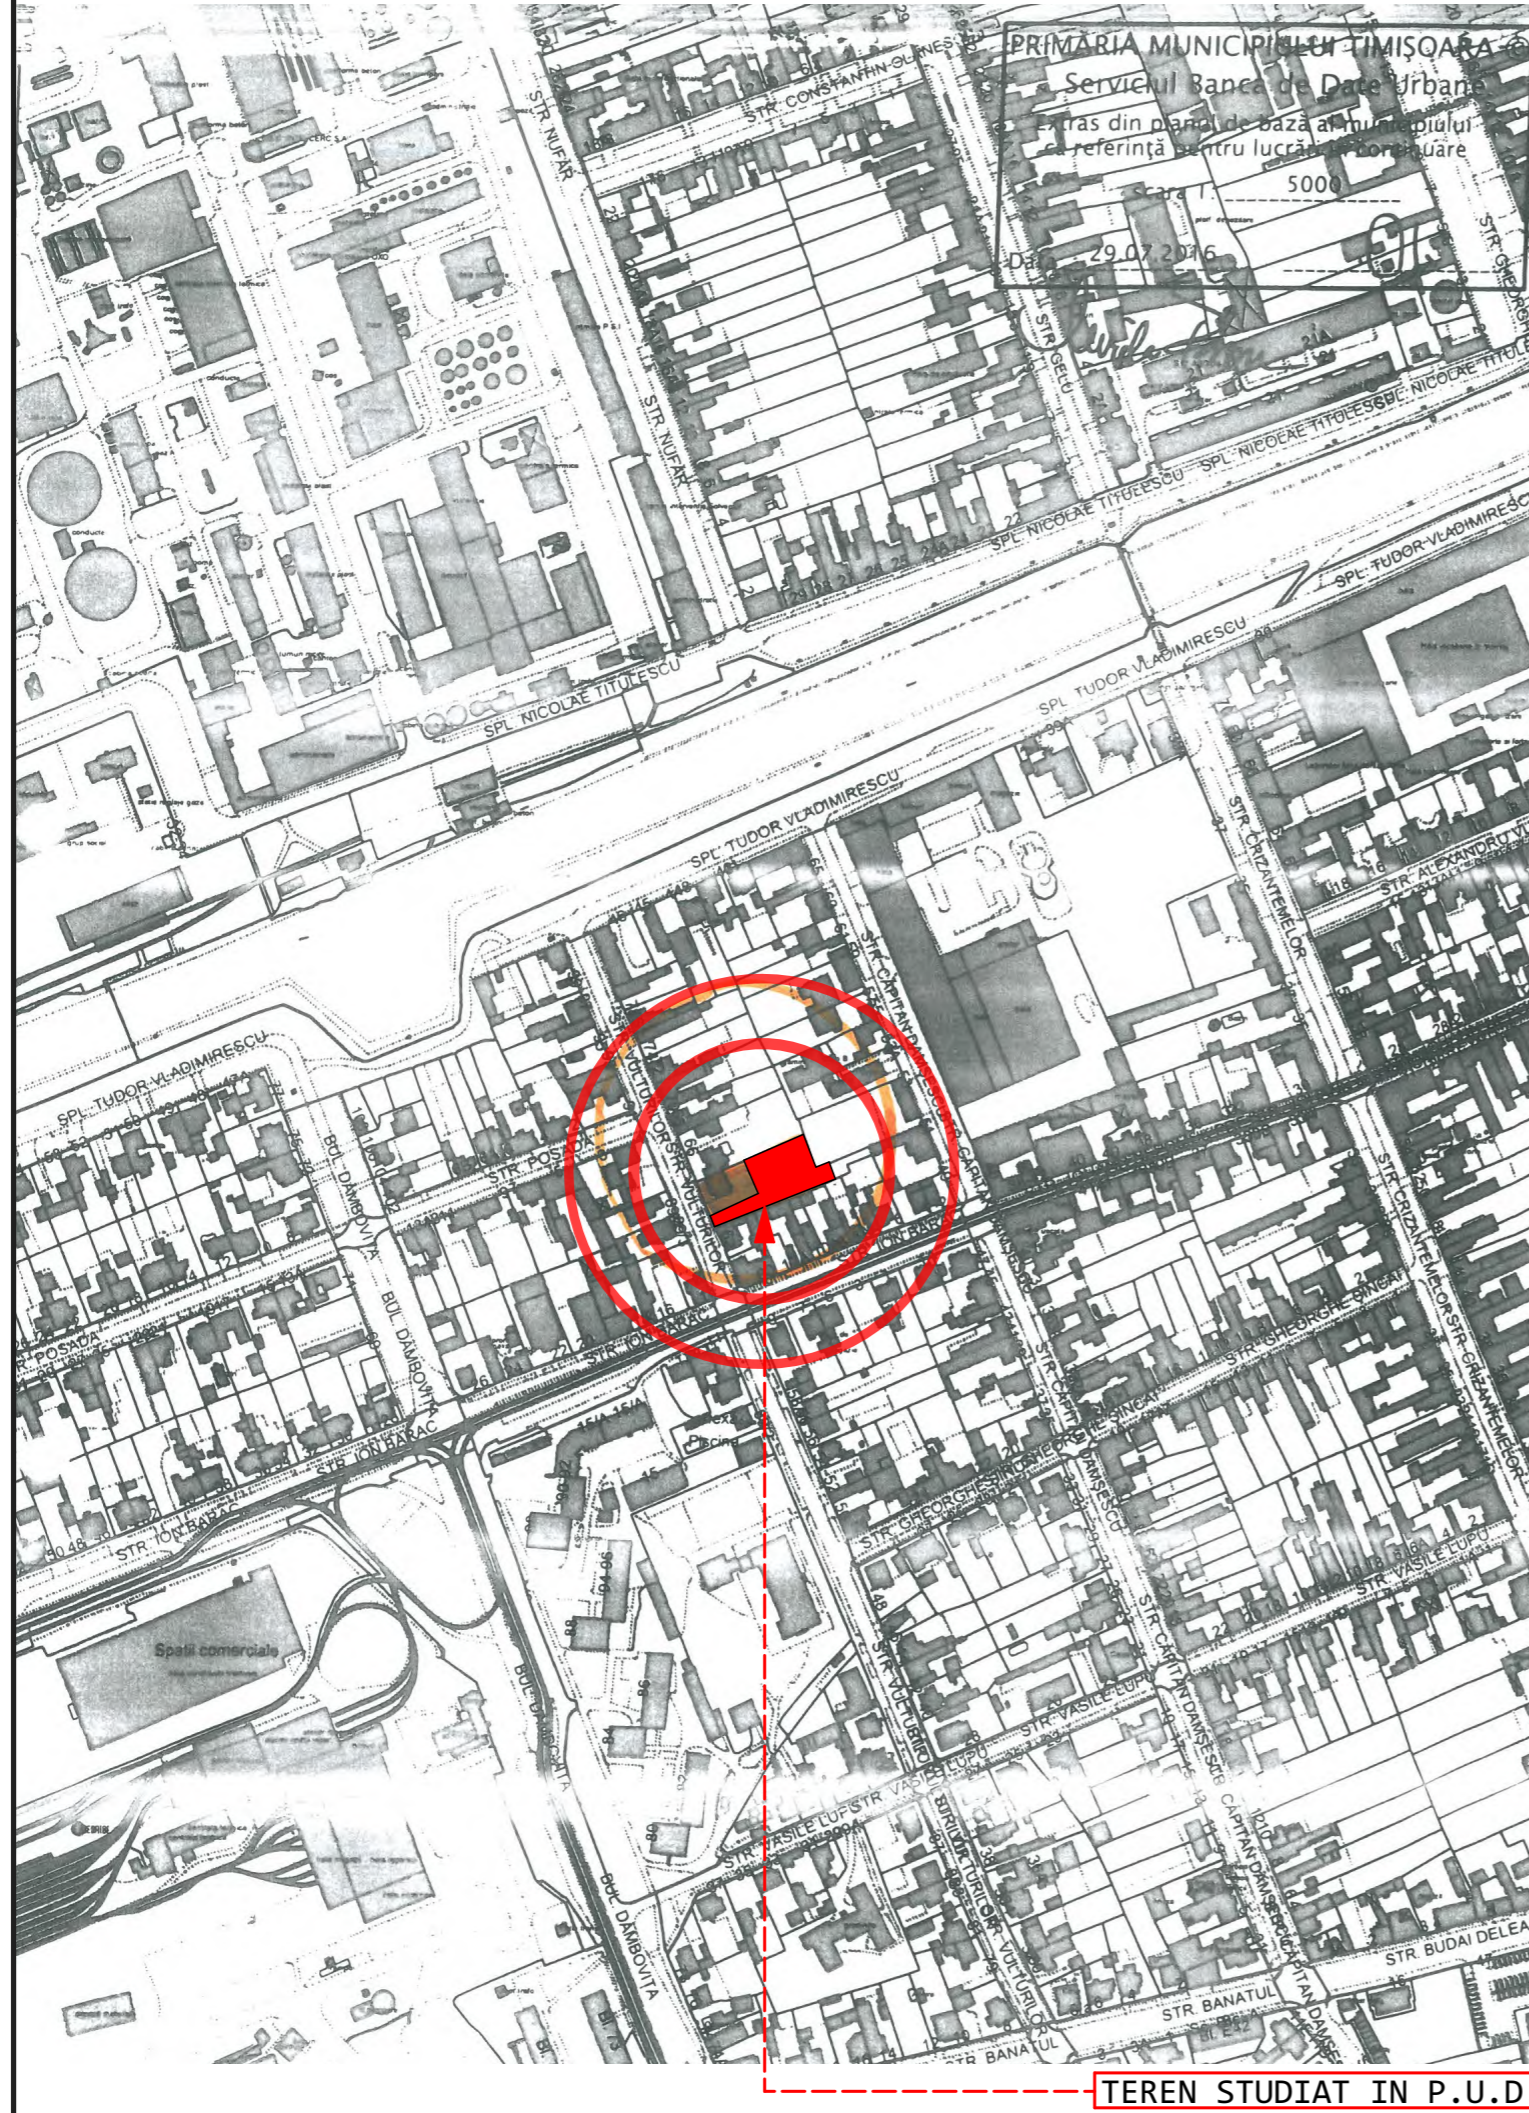

str. VULTURILOR nr. 64, TIMISOARA

PLAN DE INCADRARE IN UTR

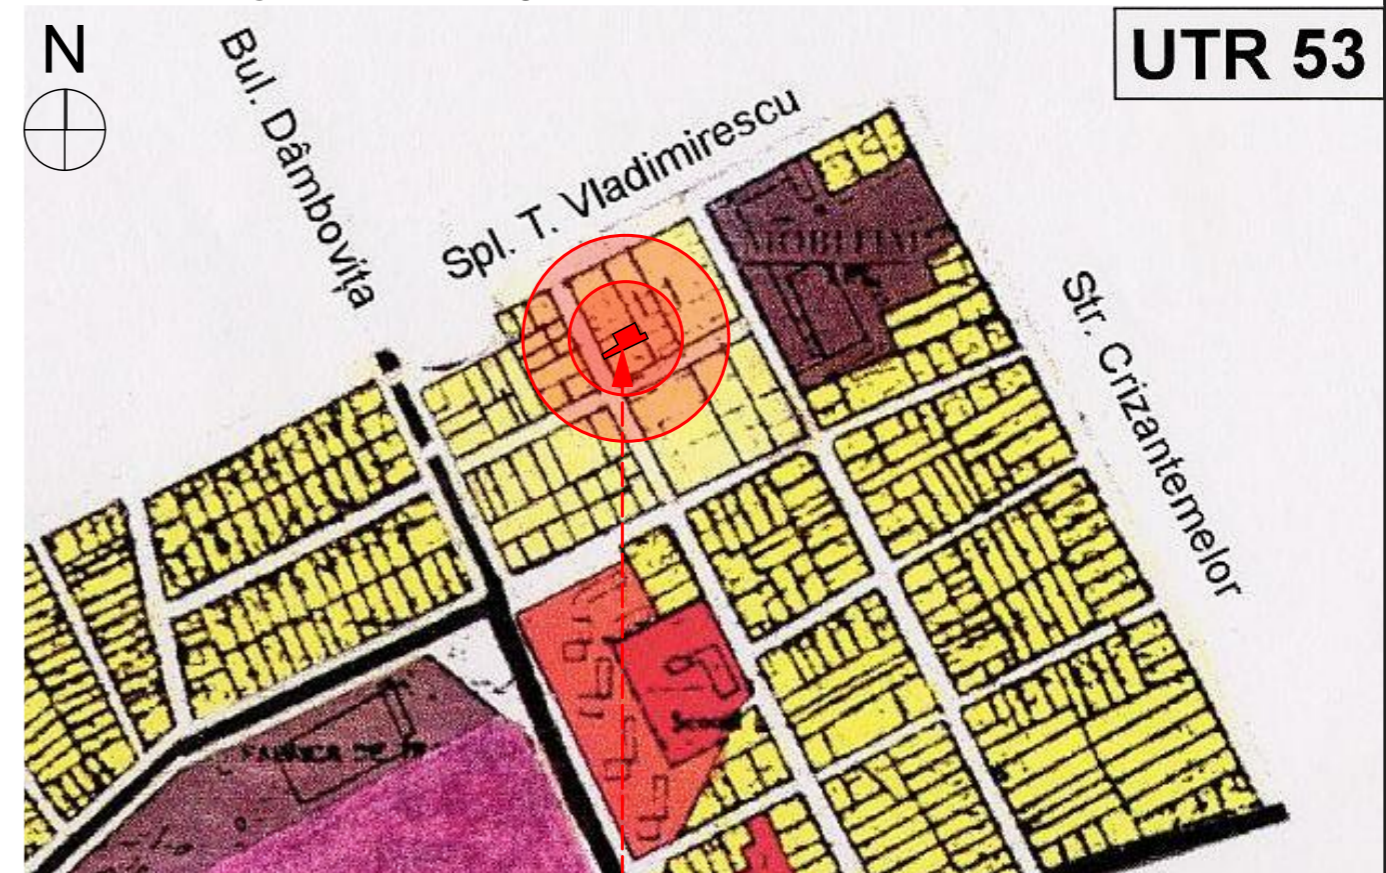

UTR 53

TEREN STUDIAT IN P.U.D.

TECTONICS house S.R.L. <i>arhitectura design urbanism</i>		PROIECT: PUD - Construire locuinta unifamiliala P+M, garaj, anexa si imprejurire BENEFICIAR: SAS STEFAN si SAS LIVIA		NR. PROIECT 317/2017
SEF PROIECT VERIFICAT PROIECTAT DESENAT	ARH. Marius NICORICI - CALANCE ARH. Carmen NICORICI - CALANCE ARH. Marius NICORICI - CALANCE ARH. Gabriel RUS	SCARA 1:500, 1:5000 DATA 07.2017	AMPLASAMENT: Timisoara, Str.Vulturilor, nr. 64 PLANSA: PLAN DE INCADRARE IN ZONA	FAZA PUD NR.PLANSA U 01