



PROFIL TRANSVERSAL DRUM PROPUS - TIP PTT 1

scara 1 : 100

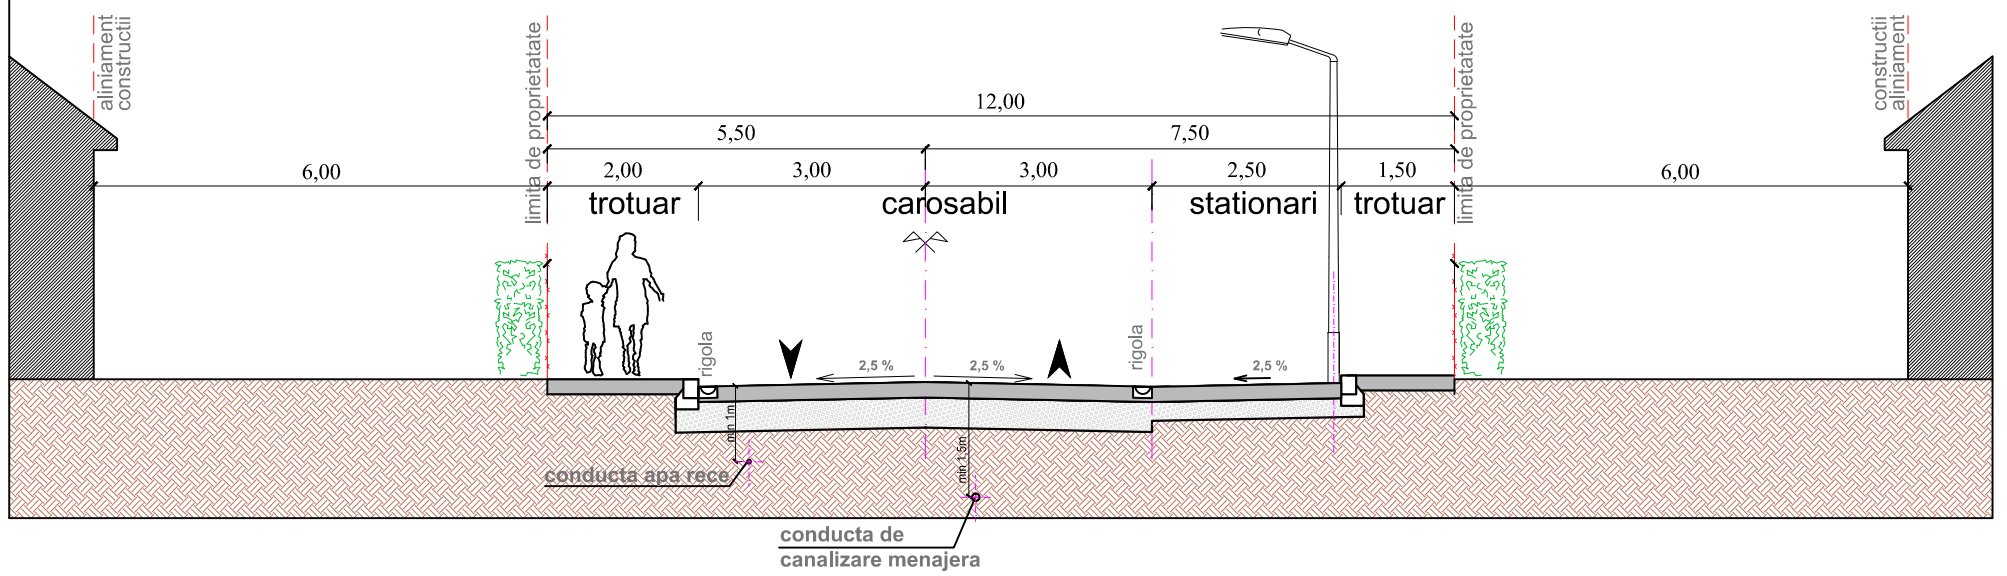

scara 1 : 100


PROFIL TRANSVERSAL - TIP PTT 2

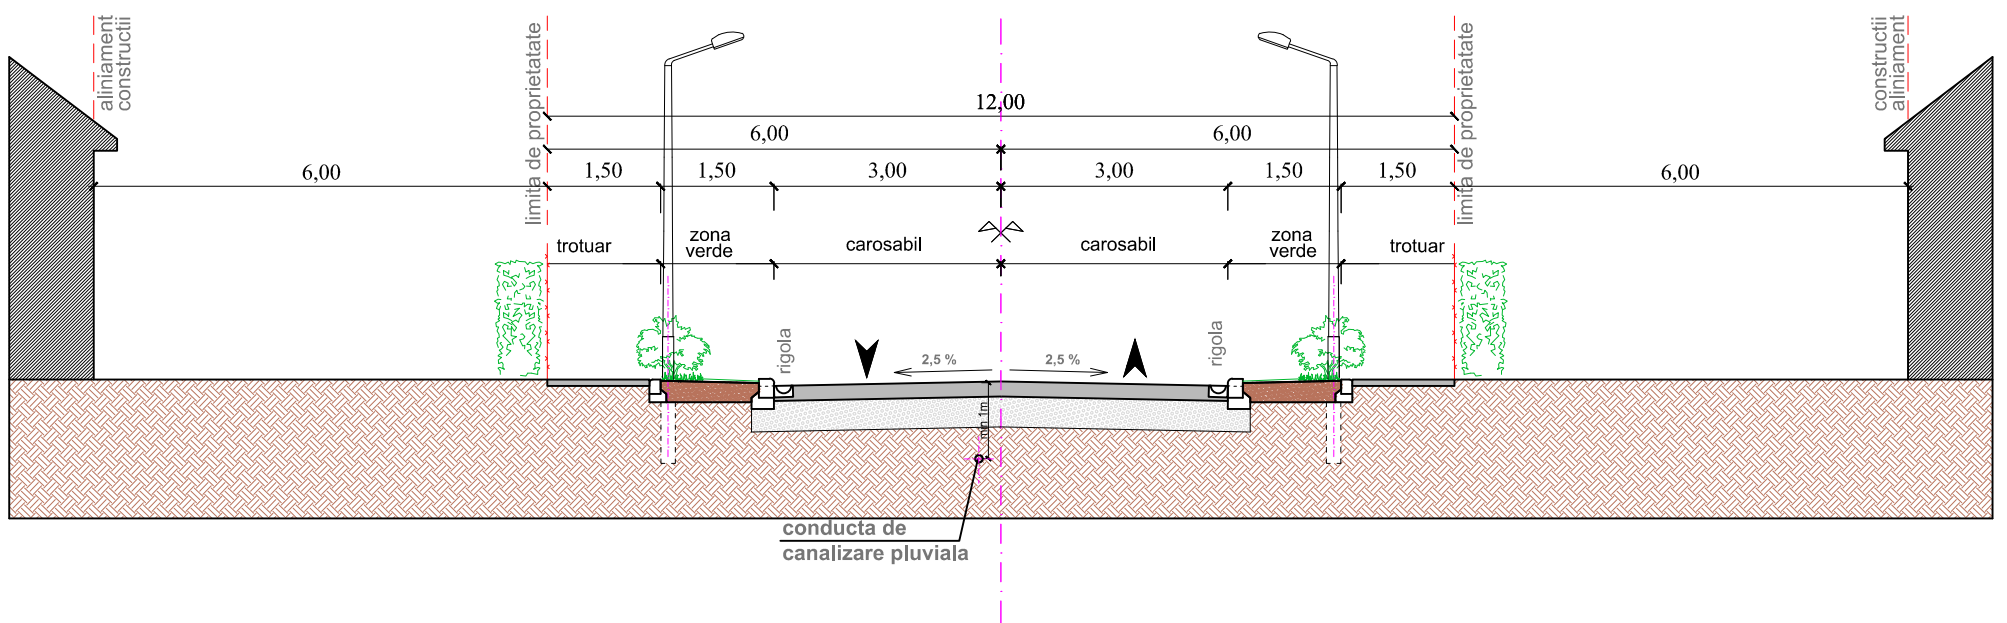


PROFIL TRANSVERSAL - TIP PTT 3

scara 1 : 100

in conformitate cu PUD aprodat prin H.C.L. 146/24.04.2007

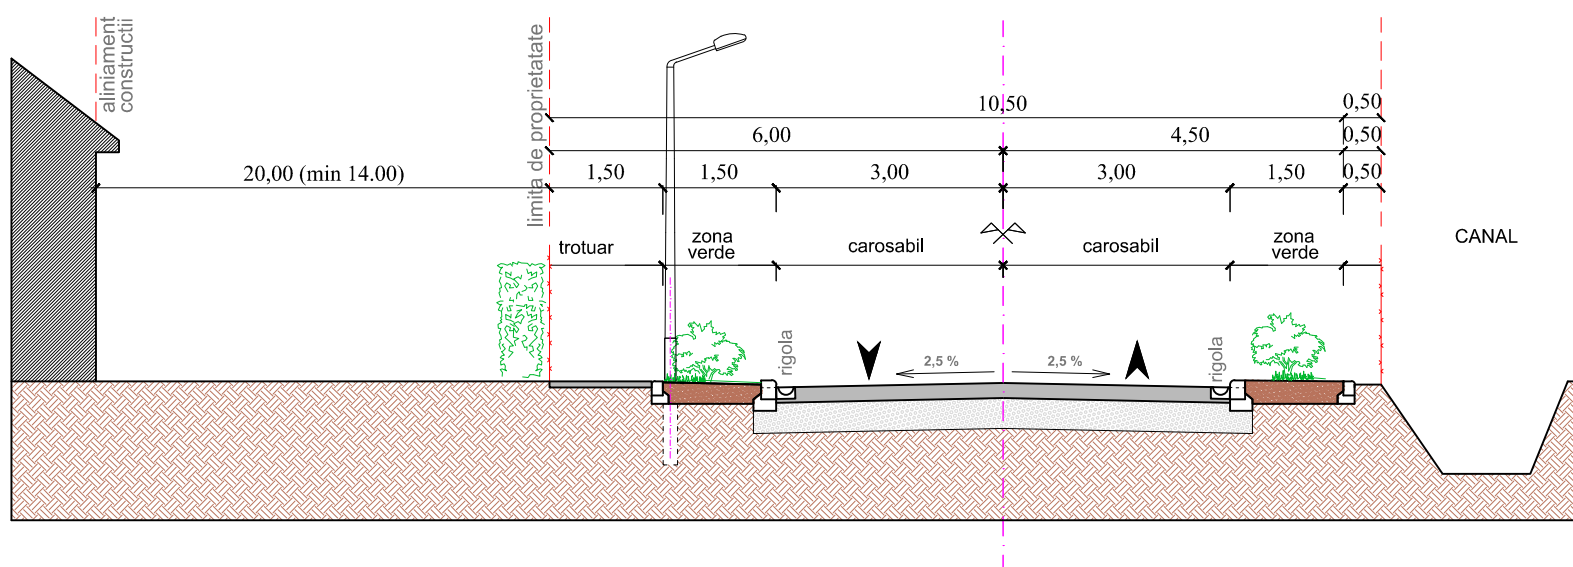

 <p>STUDIO Forma s.r.l. TIMISOARA str. Vladeasa, nr. 12, bl. 105, ap.7 tel: 0723604605</p>	Proiect: PUZ LOCUINTE SI FUNCTIUNI COMPLEMENTARE Amplasament: FREIDORF, TIMISOARA, jud. TIMIS cuprins intre str. D. Gruia si str. Prepelitei Beneficiar: Saftescu Ecaterina, Vincze Stefan, Stanciu Elisabeta		Proiect nr.: 01.01.2012	
	SEF PROIECT Arh. Urb. SUCIU Alideia	Data: 01.2012	PROFILE TRANSVERSALE DRUMURI	Faza: P.U.Z.
	PROIECTAT Arh. OANCEA Bogdan	Scara: 1:100		Plansa nr.:
DESENAT Arh. OANCEA Bogdan				