
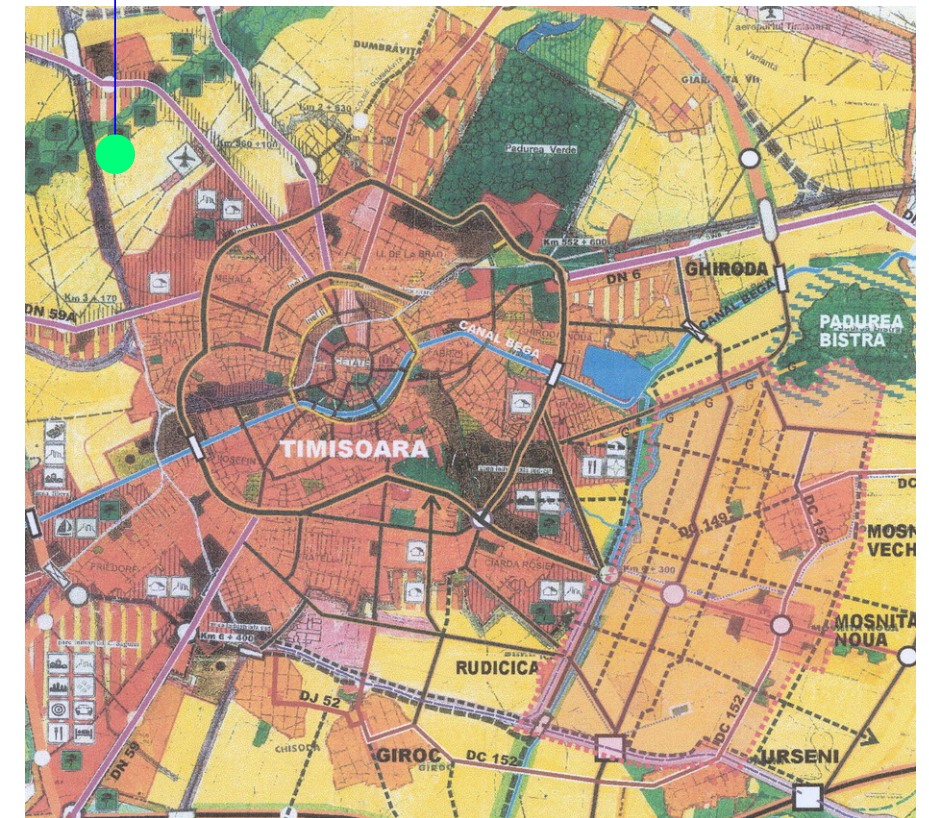


PUZ TIMISOARA



CALEA TORONTALULUI Cad A715/1/6/2/1
Cad A715/1/6/2/2

LOCUINTE si FUNCTIUNI COMPLEMENTARE

TEREN STUDIAT IN PUZ

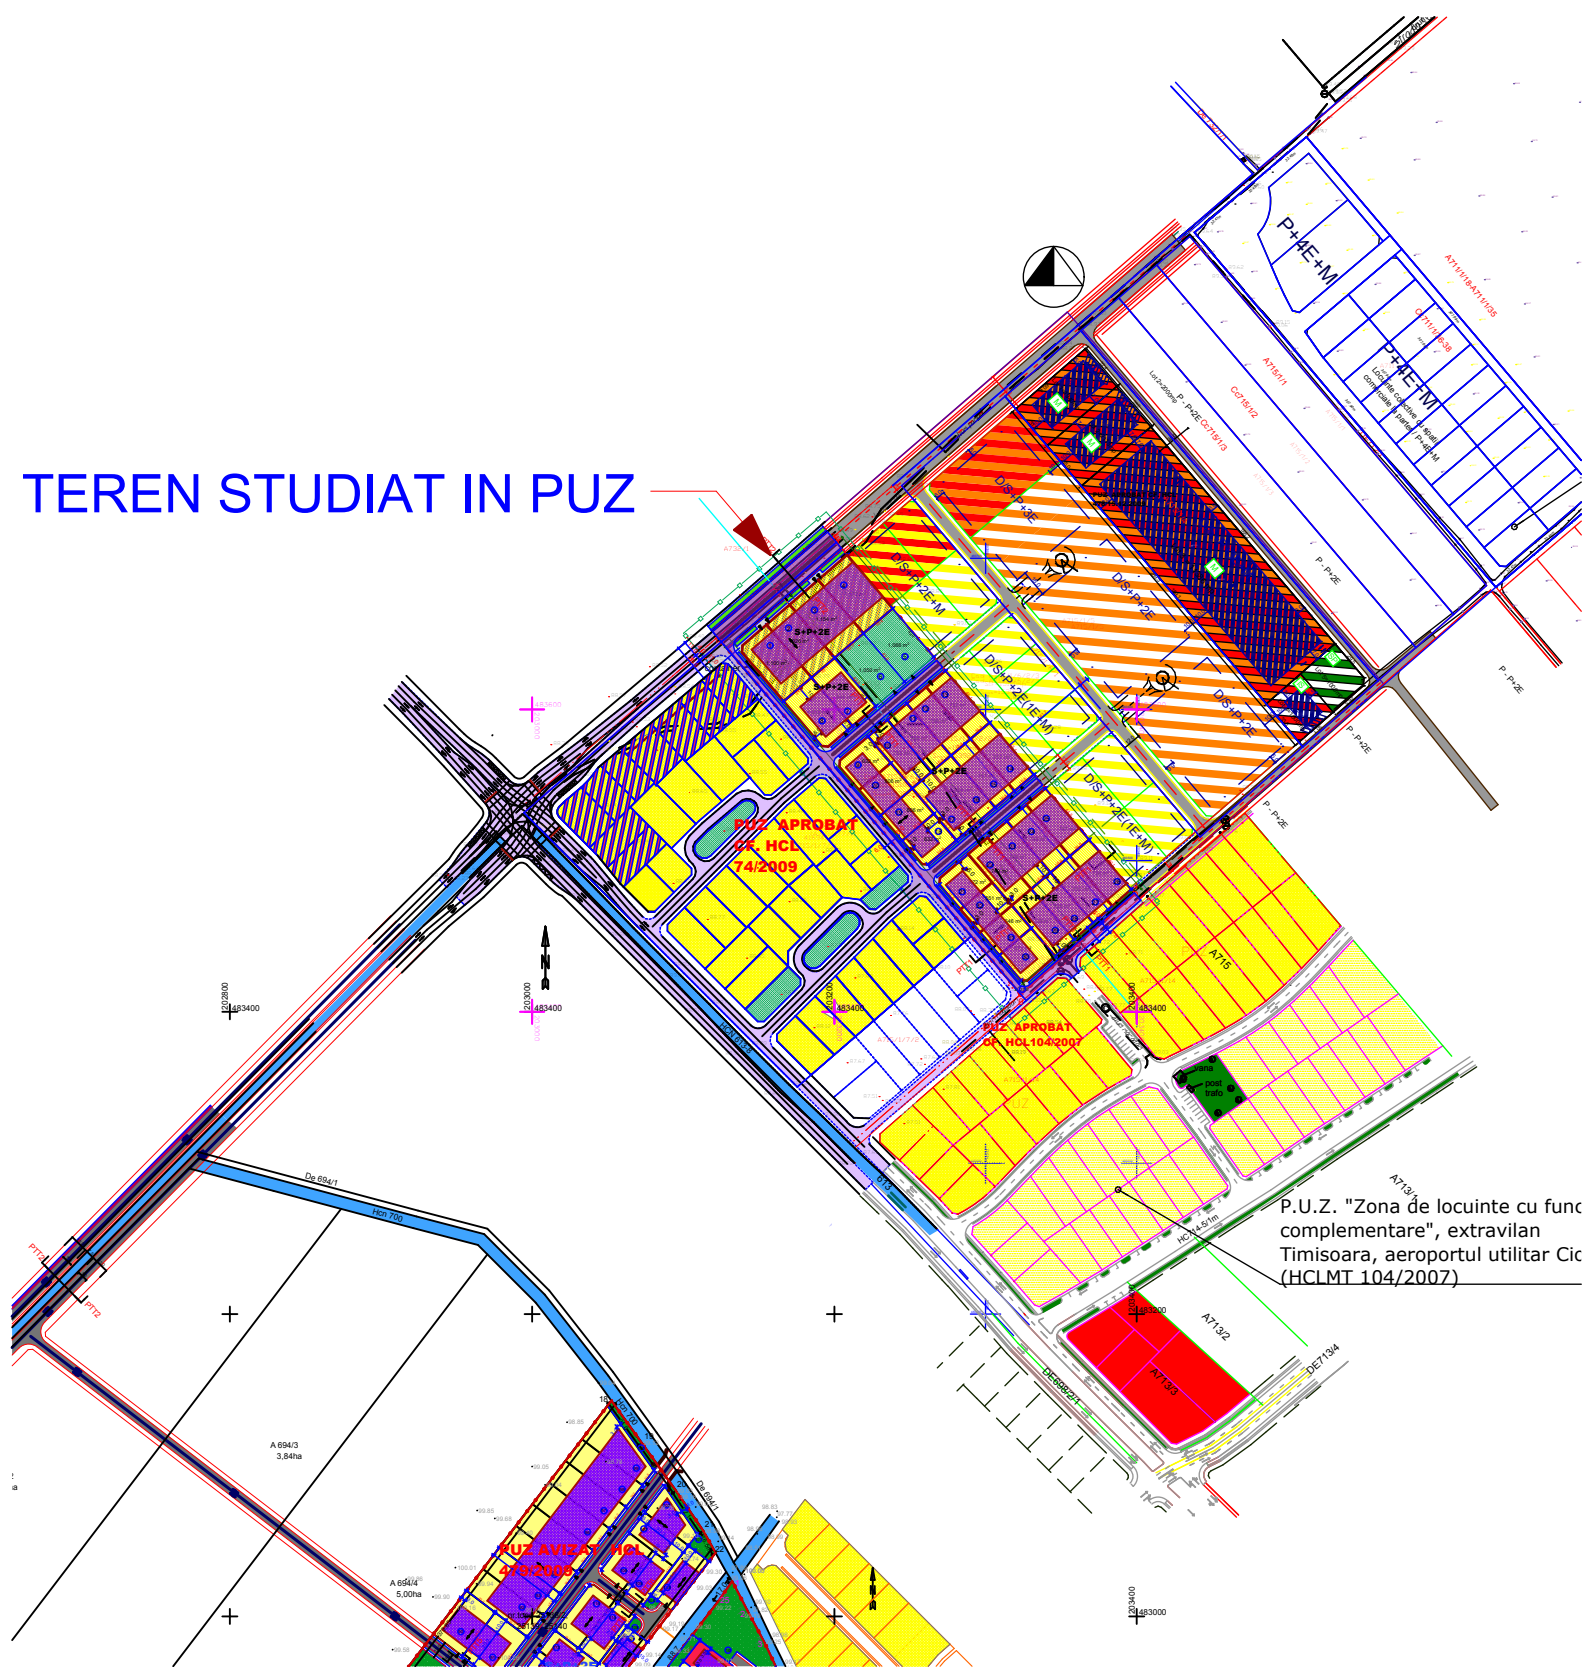

TEREN STUDIAT IN PUZ

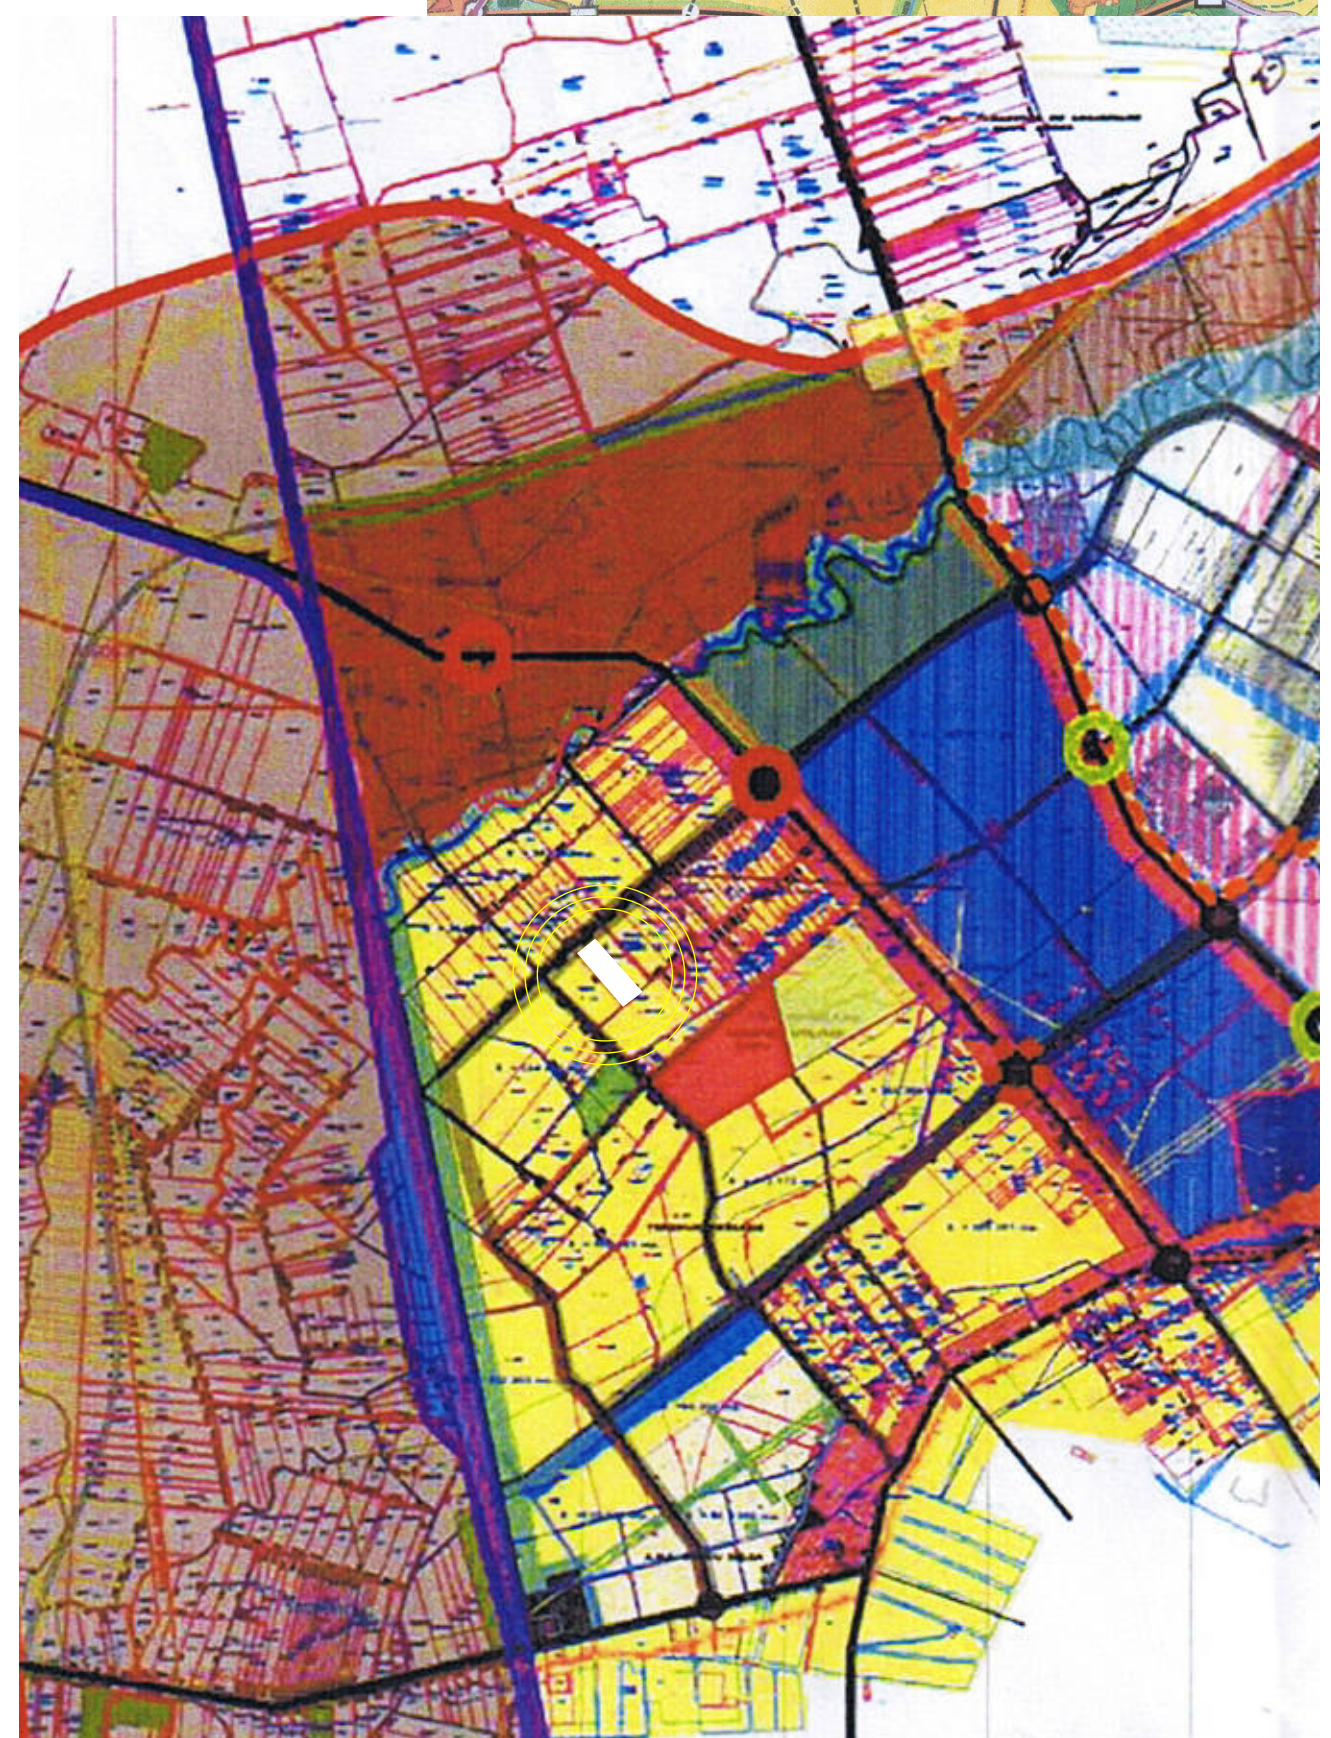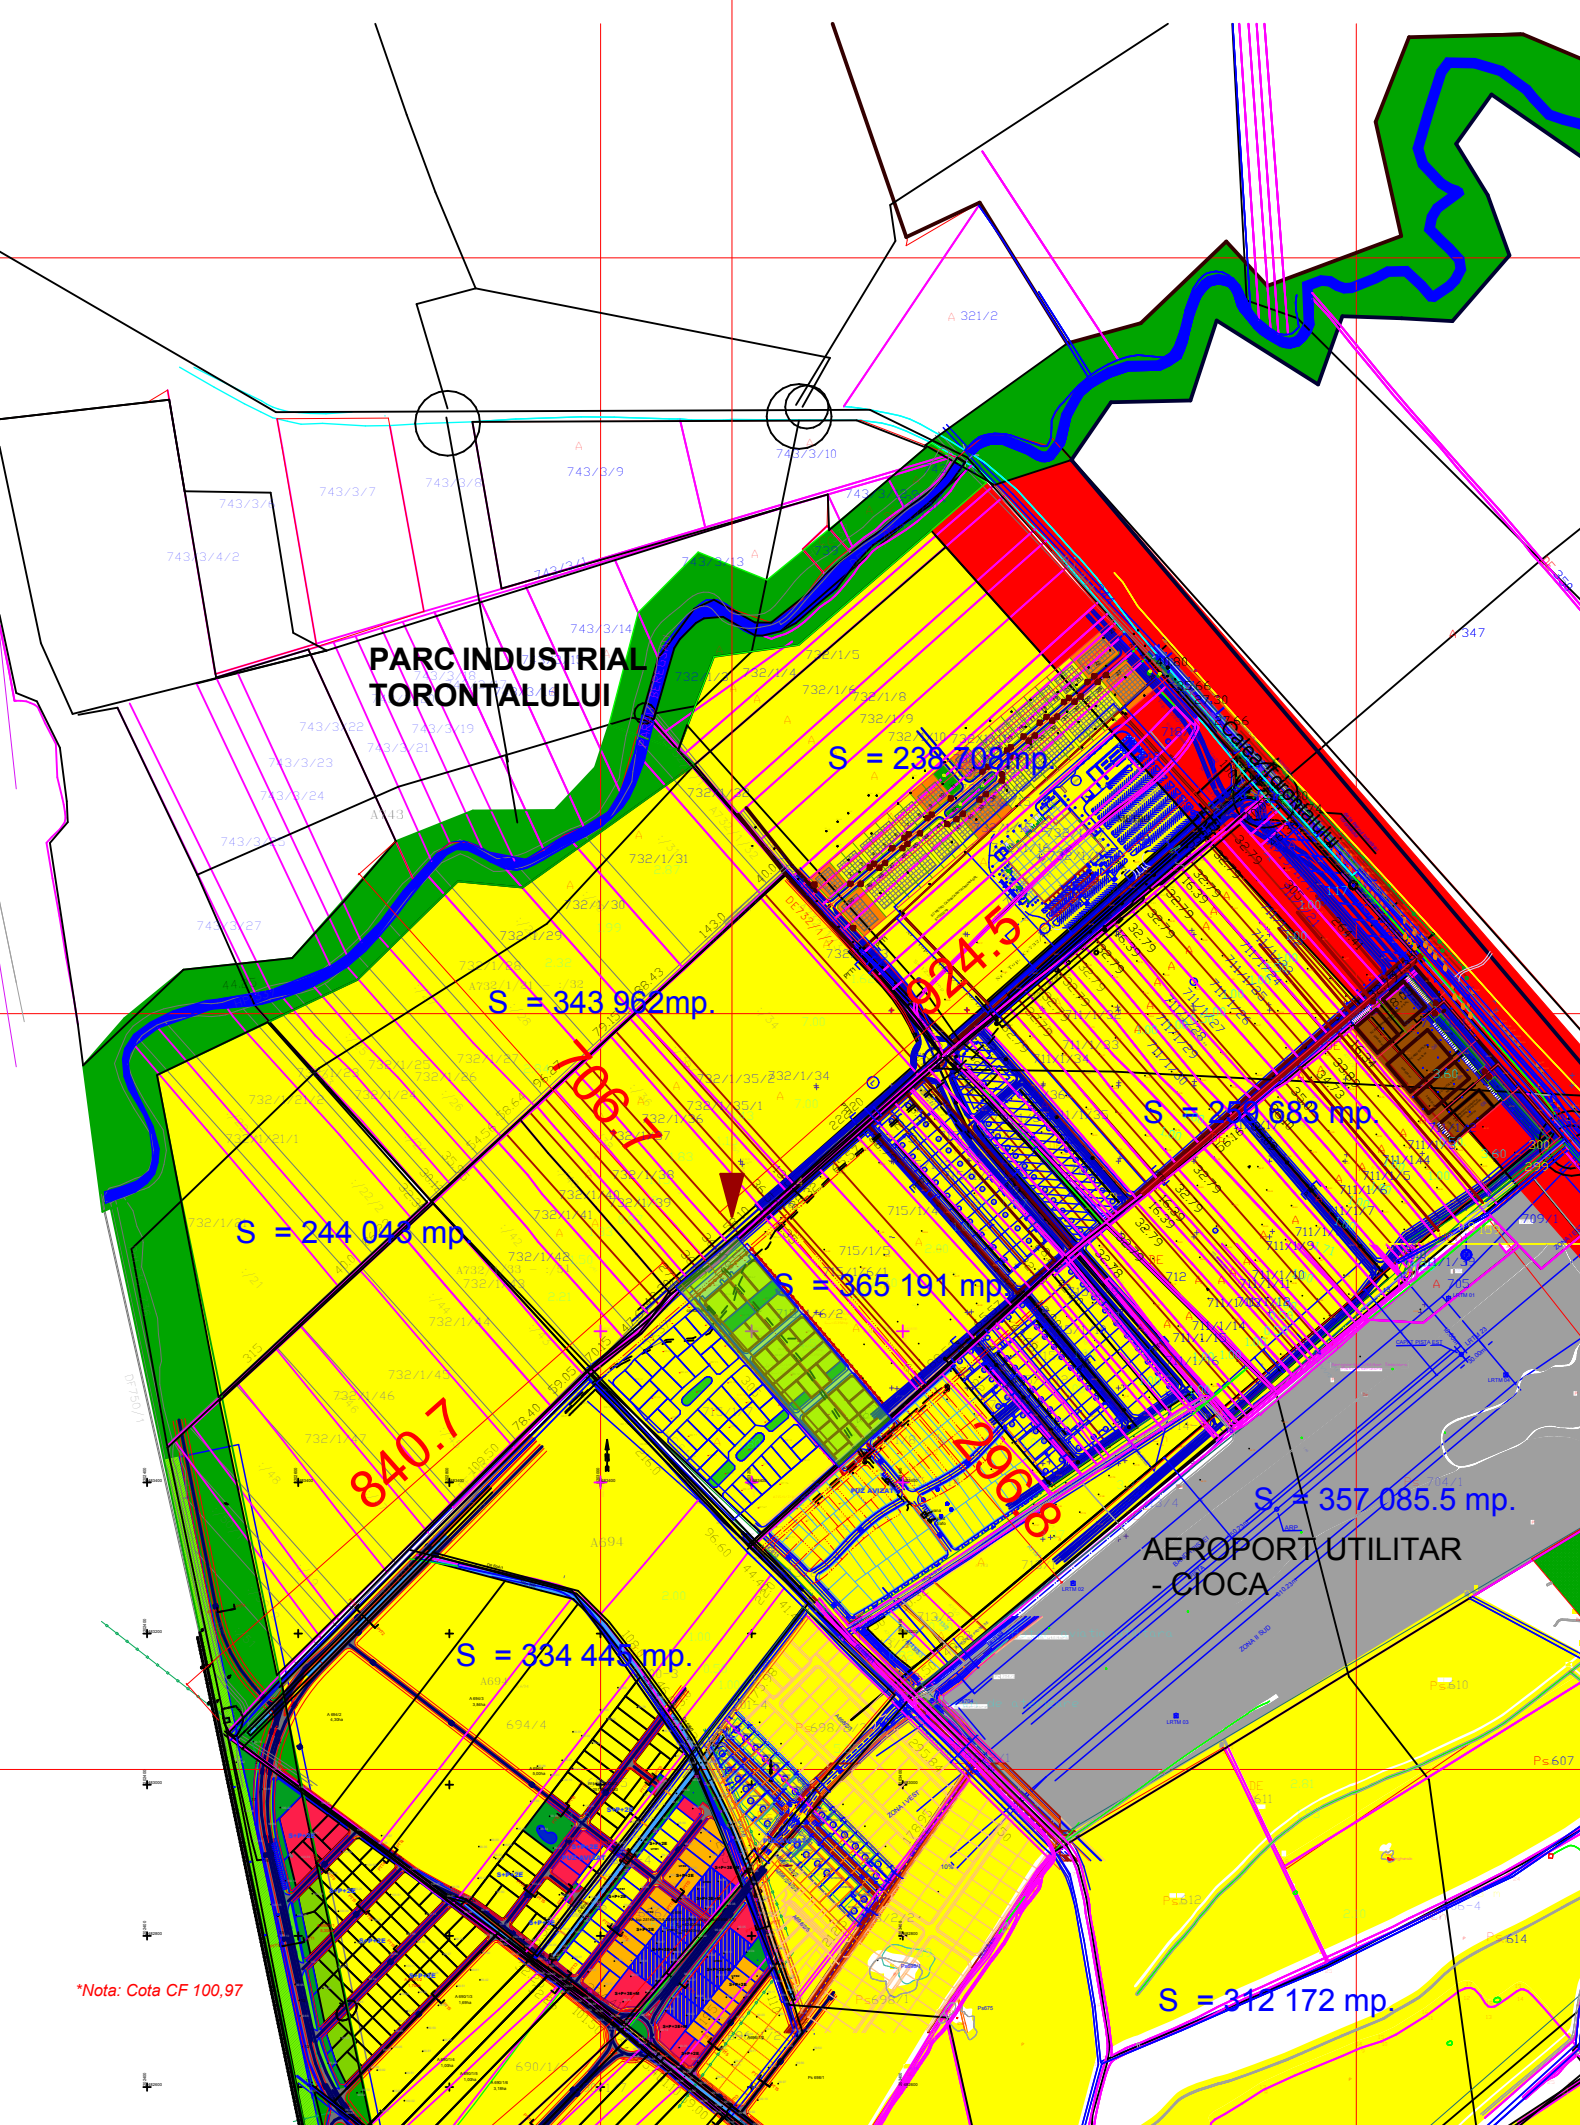

PLAN DE INCADRARE IN PUZ DIRECTOR

PLAN DE INCADRARE IN TERITORIU

VERIFICATOR					
s. c. TECTONICS house s. r. l.	J35/1011/2003	Denumire PROIECT:	PROIECT URBANISTIC ZONAL - Locuinte si functiuni complementare - Timisoara, CAD 715/1/6/2/1, CAD 715/1/6/2/2	NR. PROIECT	105/2010
SEF PROIECT	ARH. Carmen NICORICI - CALANCE	SCARA	1:5000	BENEFICIAR:	SPINU EUGENIA, BIHOI ANA
VERIFICAT	ARH. Marius NICORICI - CALANCE	1:10000	AMPLASAMENT:	Timisoara, Zona Calea Torontalului CAD 715/1/6/2/1, CAD 715/1/6/2/2	FAZA P.U.Z.
PROIECTAT	ARH. Carmen NICORICI - CALANCE	DATA	sept. 2010	PLANSA:	PLAN DE INCADRARE IN ZONA PLAN DE INCADRARE IN TERITORIU PLAN DE INCADRARE IN PUZ DIRECTOR
DESENAT	ARH. Carmen NICORICI - CALANCE				NR. PLANSA U01/105