
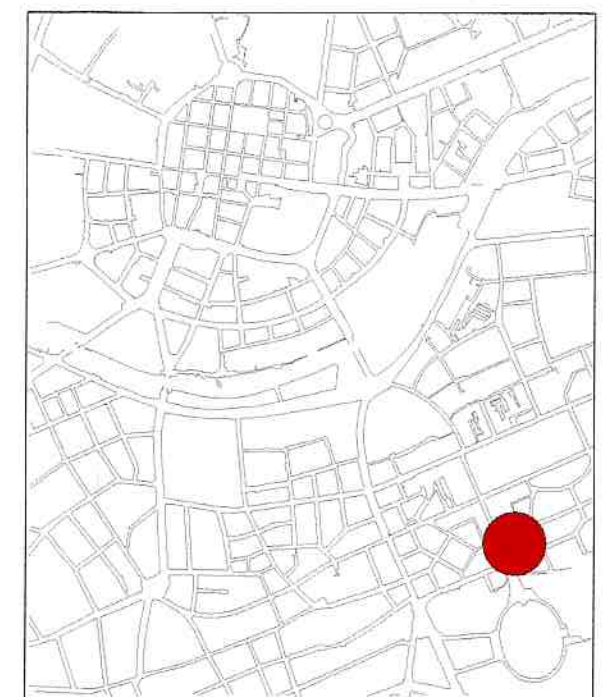



PLAN URBANISTIC DE DETALIU

CLADIRE S+P+4E+M LOCUINTE DE SERVICIU

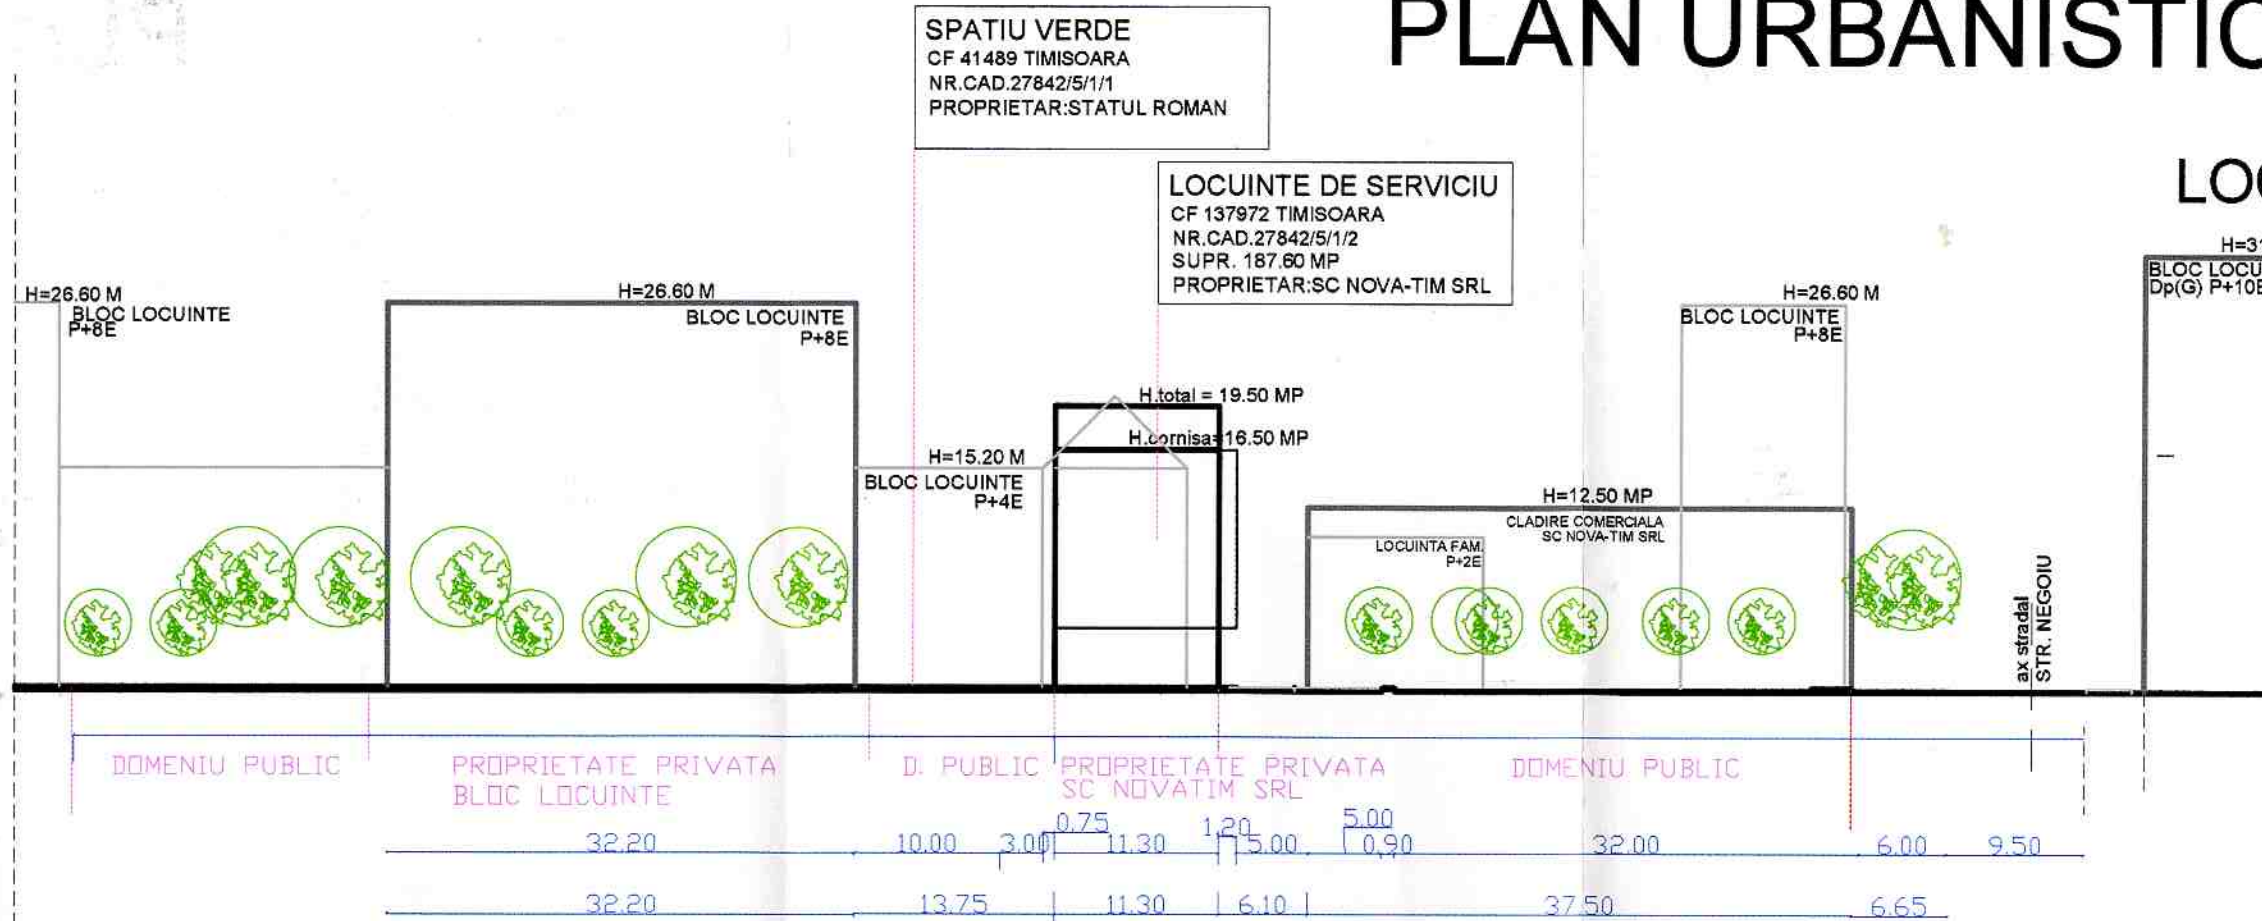

SUPRAFATA PARCELEI STUDIATE: 187 MP
SUPRAFATA CONSTRUITA: 187 MP
POT: 100%
SUPRAFATA FUNCTIONALA (CLADIRI, PARCARI, ACESE): 570 MP

DEFASURARI FRONT STRADAL ALEEA FC RIPENSIA

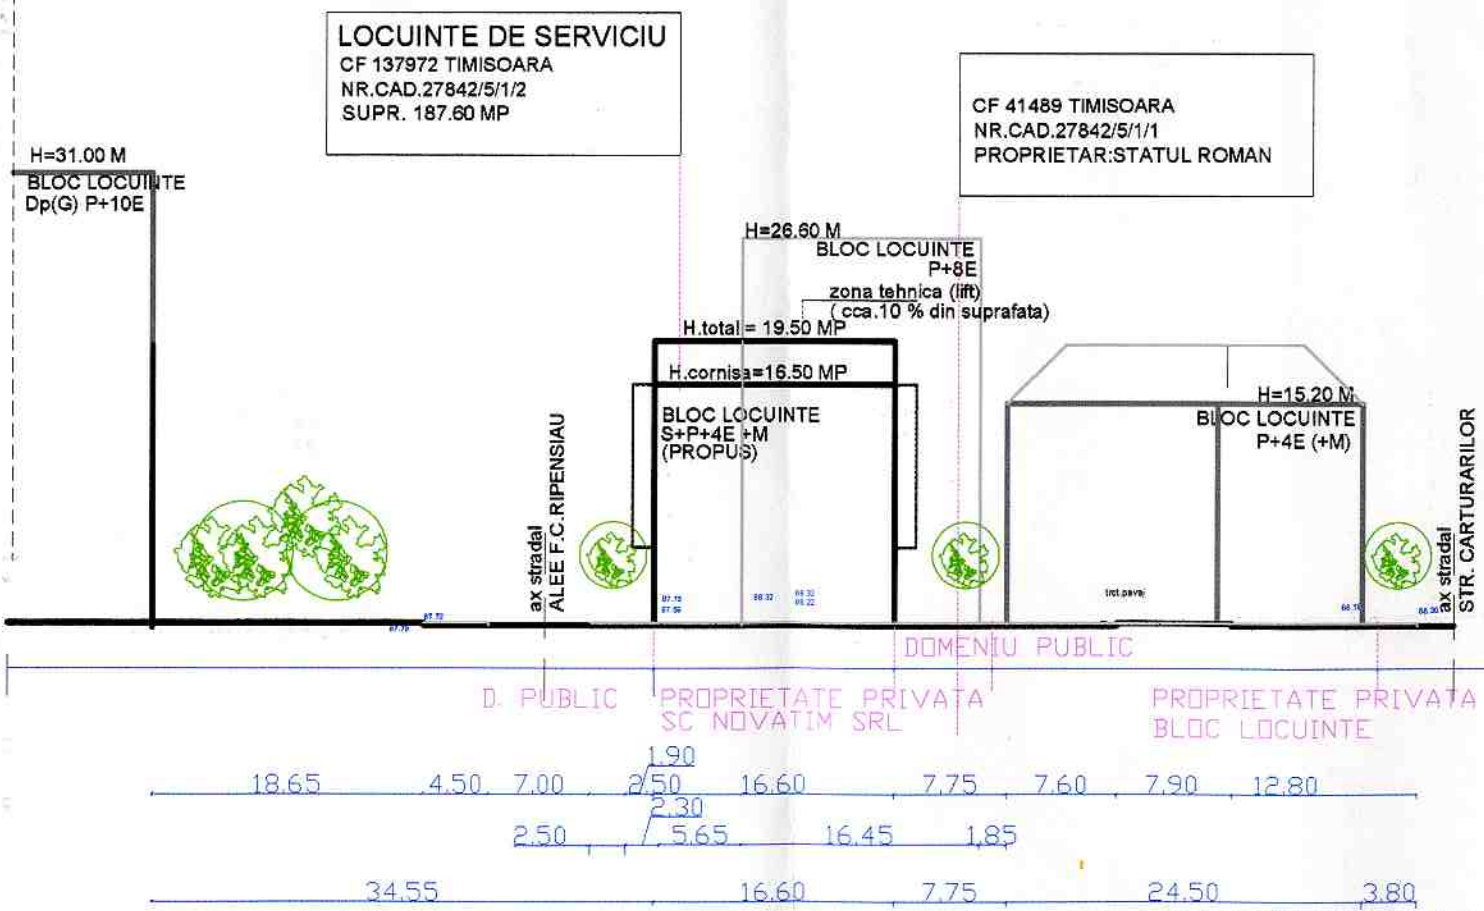

DEFASURARI FRONT STRADAL STR. NEGOI

- LEGENDA**
- LIMITE PROPRIETATE
 - TERENURI IN PROPRIETATEA STATULUI
 - CLADIRE PROPUASA
 - CLADIRI EXISTENTE



CORDONATOR ARH. ROMEO SZORAD				
PROIECTANT SPECIALITATE ARHITECTURA SC CHEDA SRL TIMISOARA 300750 P-TA CRUCII 4 AP.2 TEL/FAX 0256.465048 ; 0745.622804		BENEFICIAR: SC NOVATIM SRL TIMISOARA, STR FC RIPENSIA NR.29 AMPLASAMENT: TIMISOARA, STR FC RIPENSIA NR.27		POIECT NR. 10.A/2005
SEF PROIECT	ARH.ALFRED SCHWALIE	SCARA 1:500	LOCUINTE COLECTIVE S+P+4E+M	FAZA PAC
PROIECTAT	ARH.ALFRED SCHWALIE	DATA: 01.2006	REGLEMENTARI URBANISTICE PROFIL TRANSVERSAL	PLANSA NR. 02.2 A
DESENAT	ARH.ALFRED SCHWALIE			

