



P.U.D. CAMIN STUDENTESC P+3E+Er Str. Miorita

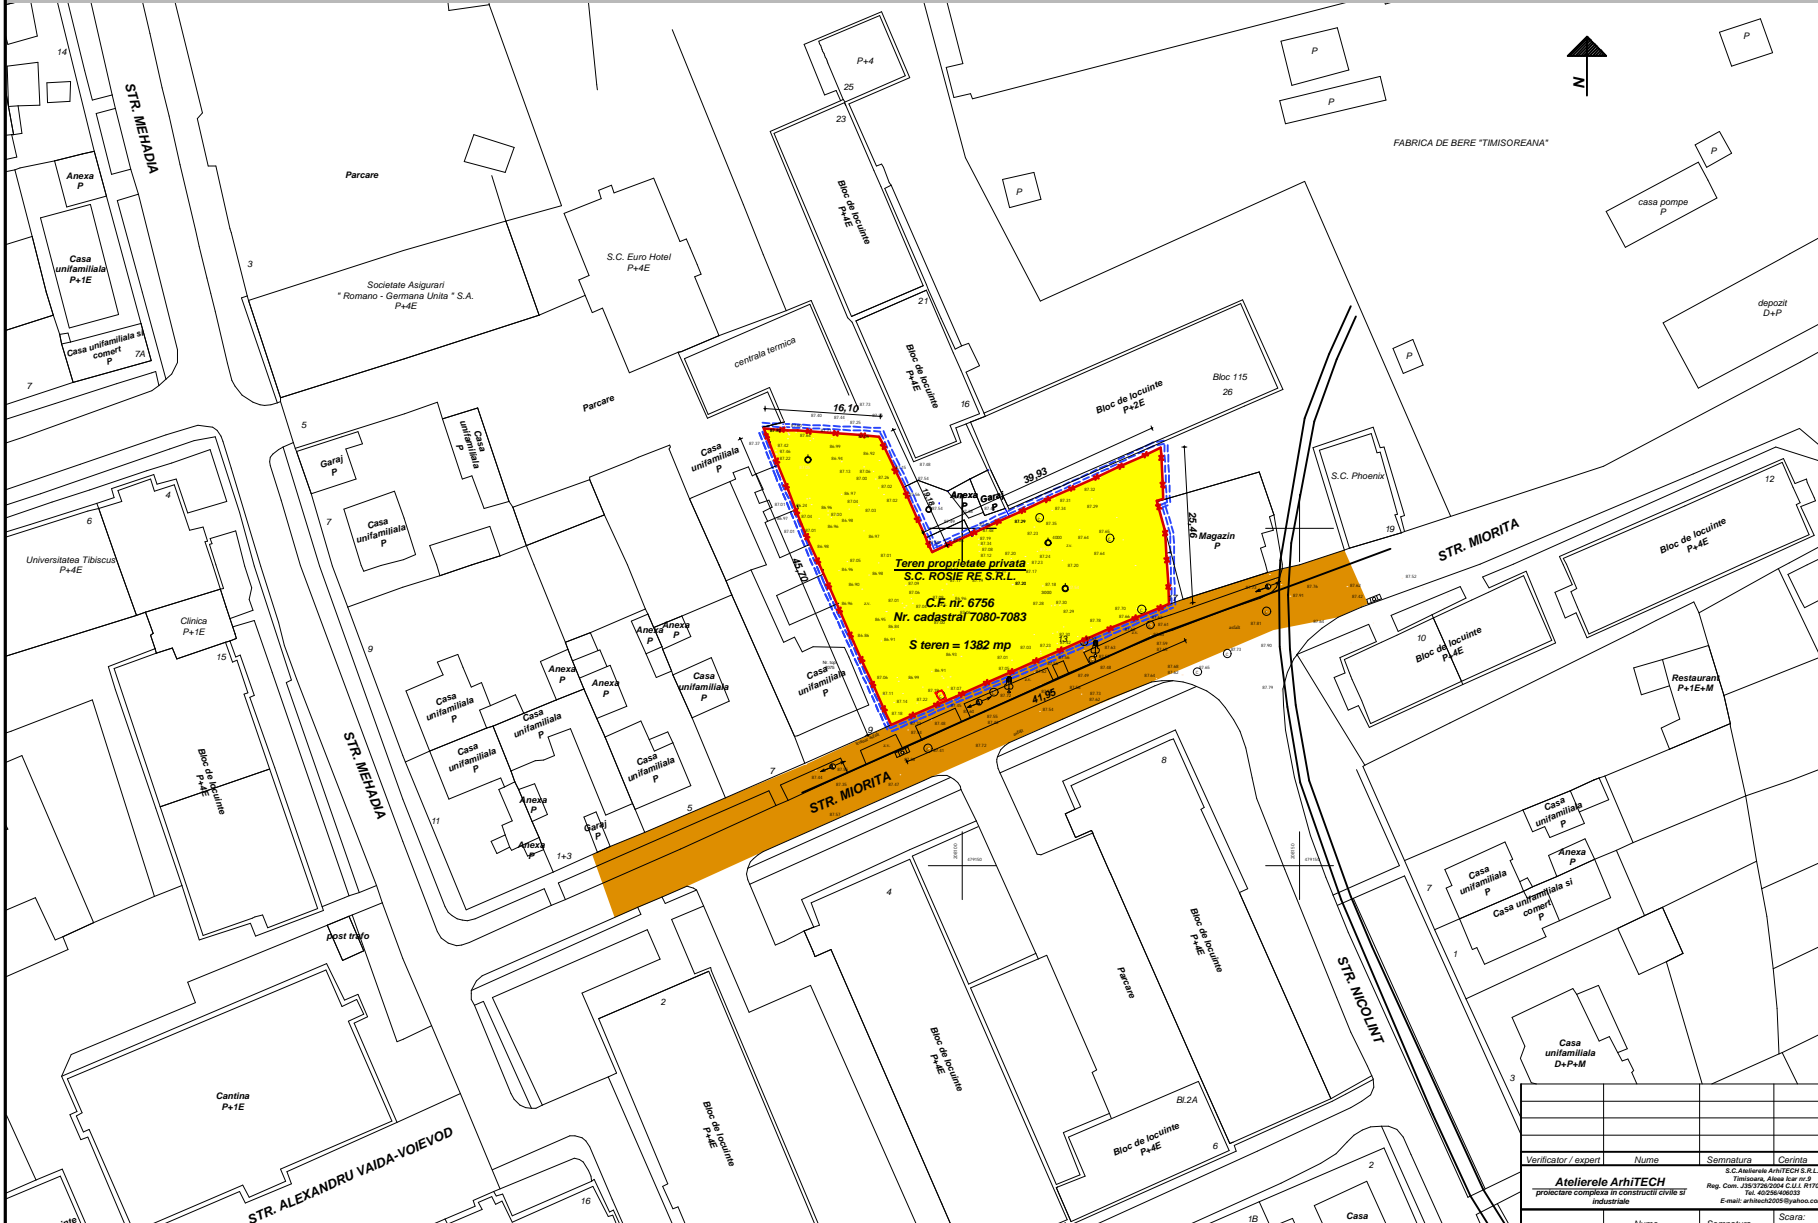

LEGENDA:

- limita zonei studiate
- limita de proprietate
- teren proprietate privata (persoane fizice)
- teren proprietate publica

Plan de incadrare

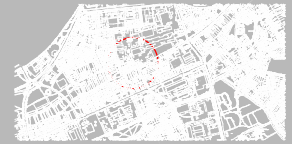

Camin studentesc

Regim de inaltime:
P+3E+Er
H max +16.50m fata de ±0.00

P.O.T. = 40%
C.U.T. max = 2,8

Verificator / expert	Nume	Semnatura	Cerinta	Referat / Expertiza Nr. / Data	Proiect nr.:
Atelierile ArhITECH proiectare complexa in constructii civile si industriale S.C. Ateliera ArhITECH S.R.L. Timisoara, Albea Ios nr 9 Reg. Com. 202/2004 C.U.I. P1202585 Tel. 4023648032 E-mail: arhitech2005@yahoo.com				Beneficiar: S.C. ROSIE RE S.R.L. Amplasament: Timisoara; Str. Miorita; Nr. 11-13	83/ MIO/ 06
	Nume	Semnatura	Scara:	Titlu proiect:	Faza:
Sef proiect	arh. Eugen Filip		1:500	CAMIN STUDENTESC - PUD -	PUD
Proiectat	arh. Negribanu Razvan			Titlu plansa:	Plansa nr.:
Desenat	arh. Craciun Novella		August 2007	PROPRIETATEA ASUPRA TERENURILOR	04 - A

P.U.D. CAMIN STUDENTESC P+3E+Er Str. Miorita