



PLAN PARCELAR
sc. 1 : 2000

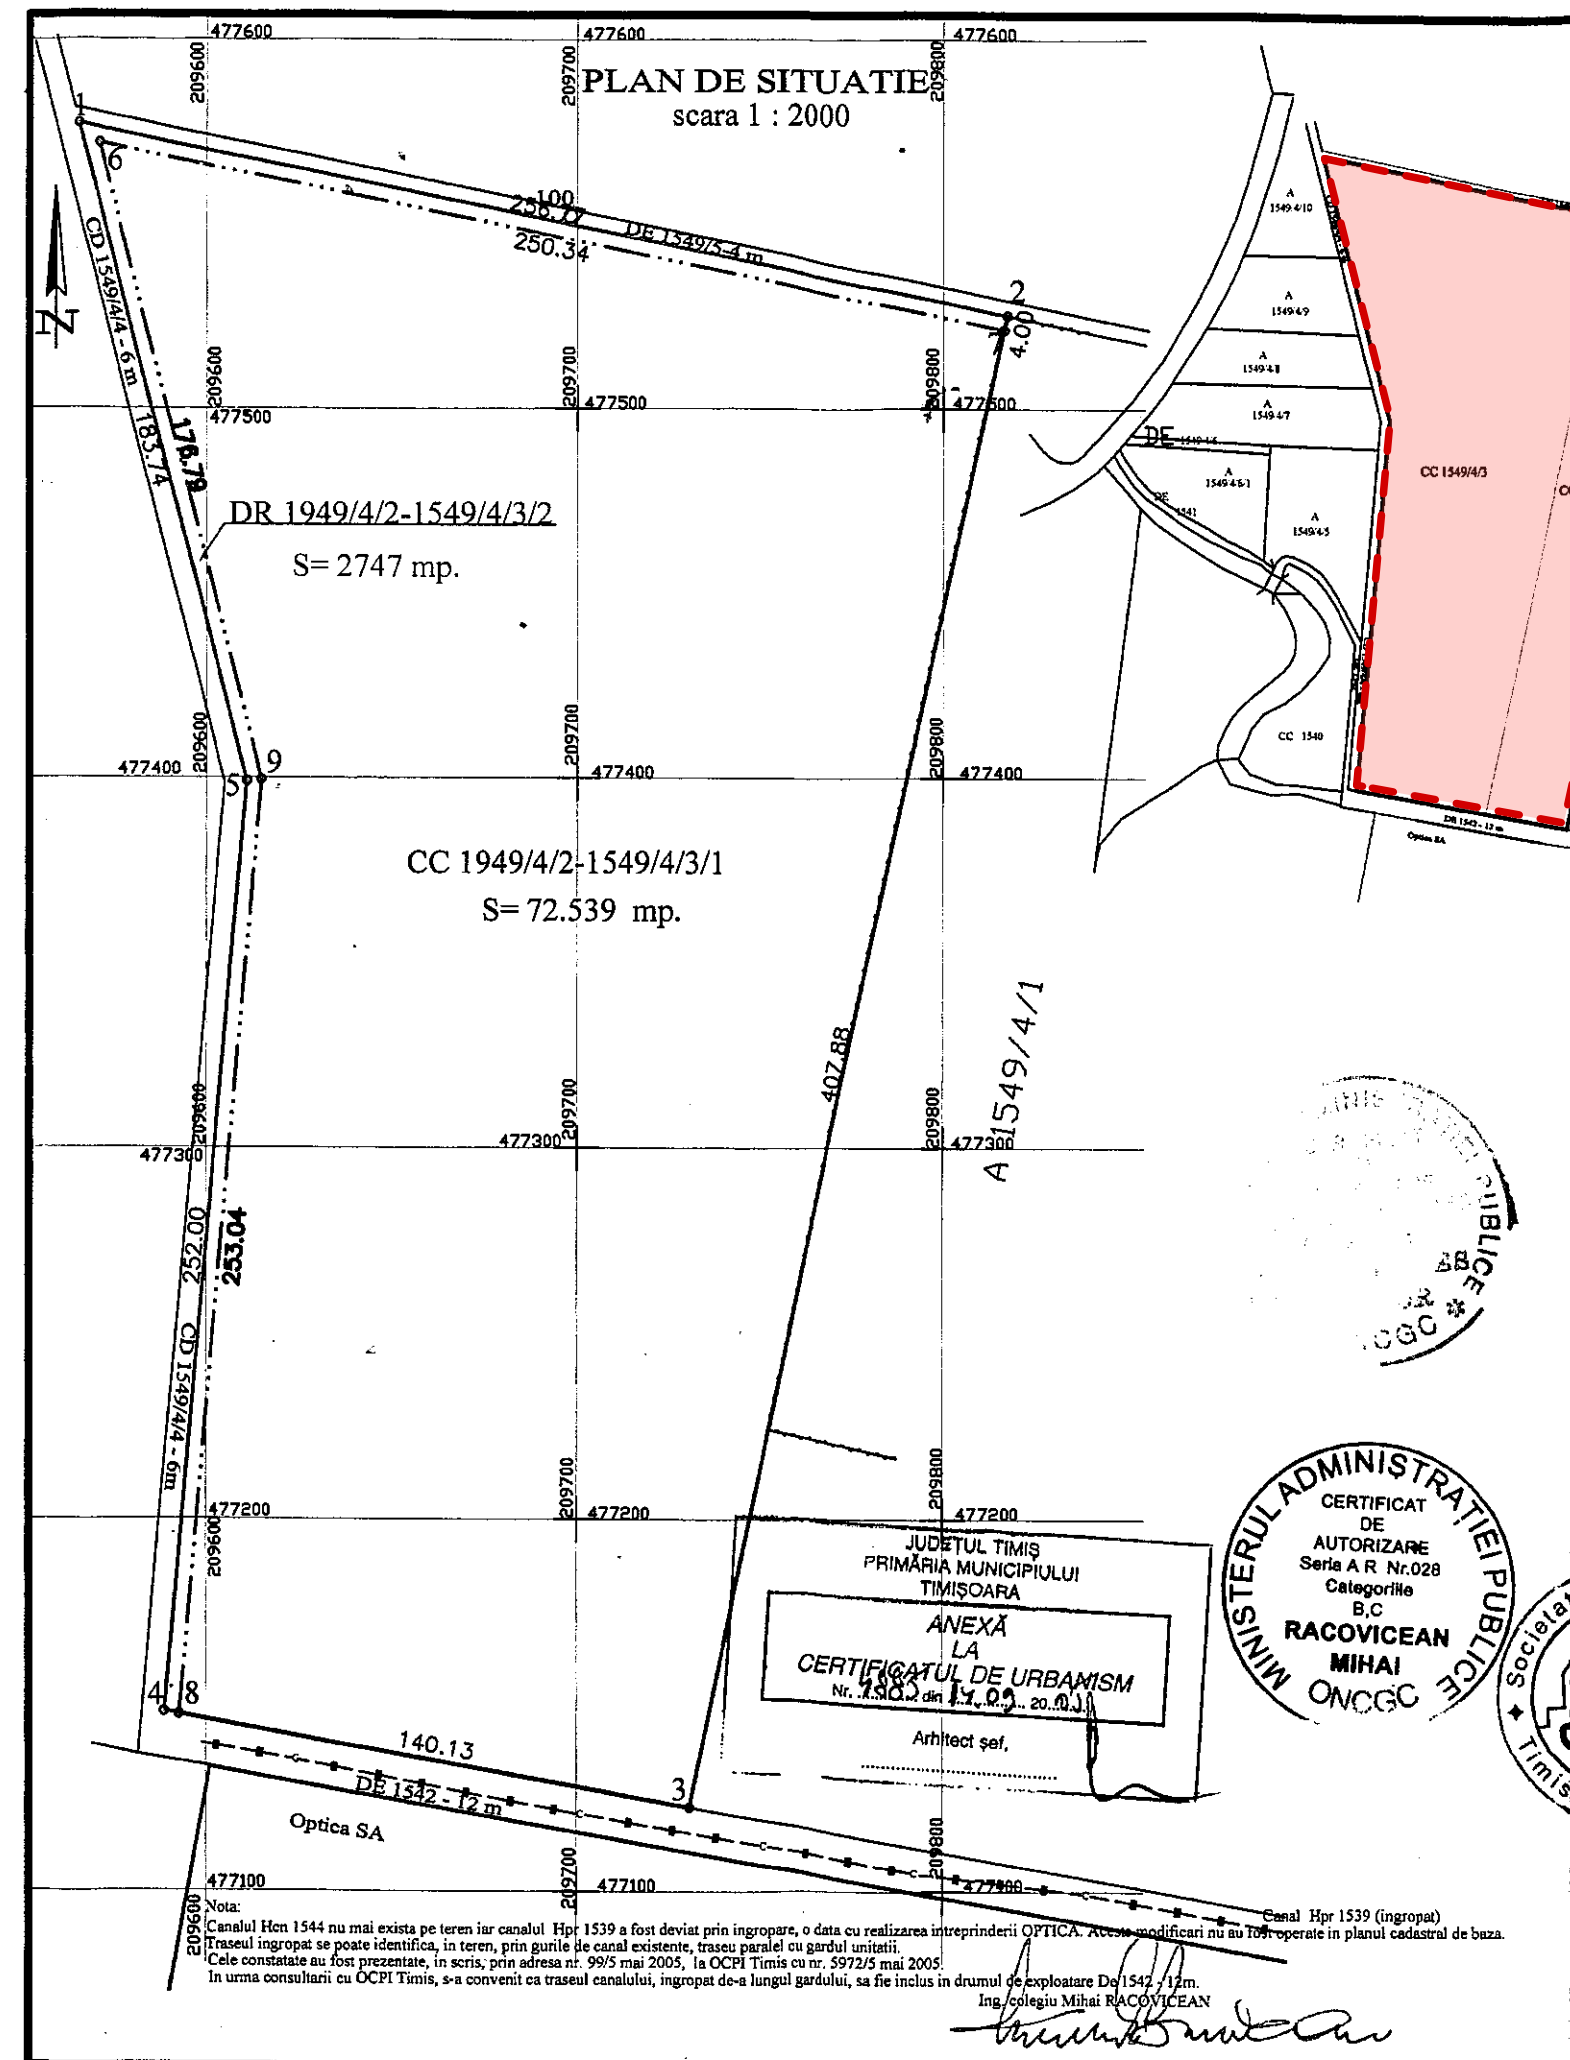

PLAN CADASTRAL
scara 1 : 5000



PLAN DE INCADRARE IN ZONA
scara 1 : 10000

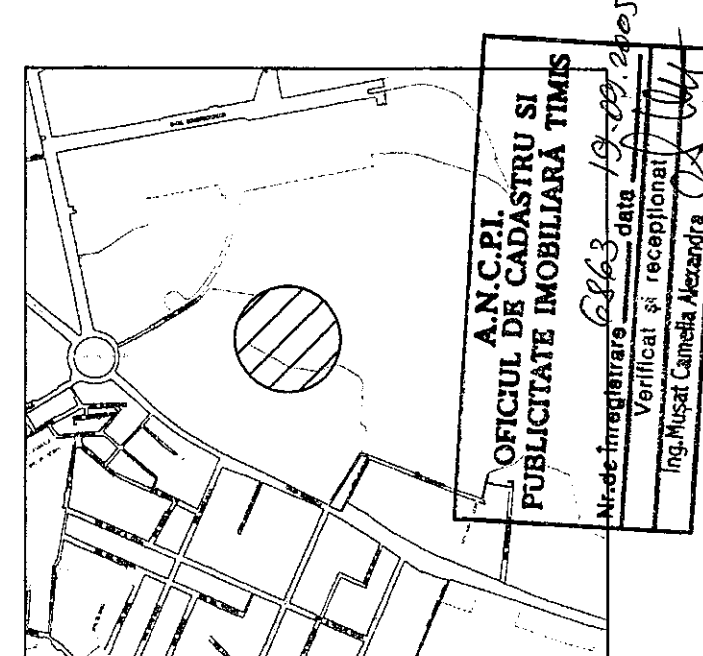

OCPI TIMIȘ
INREGISTRAT
Nr. 6263, 19.09.2005

SITUATIA JURIDICA DIN CF NR. 110631 si 113225

NR. C.F.	NR. CAD.	Descrierea imobilului	Supraf. ha mp	Proprietari	Observatii
110631 Timisoara	CC 1549/4/3	curti constructii intravilan extins	5 2286	SC SIEMENS VDO AUTOMOTIVE SRL cumparare nr. 26462/2005 si 26463/2005	
113225 Timisoara	CC 1549/4/2	curti constructii intravilan extins	2 3000		

SITUATIA DUPA TRANSNOTARE SI UNIFICARE

NR. C.F.	NR. CAD.	Descrierea imobilului	Supraf. ha mp	Proprietari	Observatii
110631 Timisoara	CC 1549/4/2-1549/4/3	curti constructii intravilan extins	7 5286	SC SIEMENS VDO AUTOMOTIVE SRL cumparare nr. 26462/2005 si 26463/2005	

SITUATIA DUPA DEZMEMBRARE DRUM

NR. C.F.	NR. CAD.	Descrierea imobilului	Supraf. ha mp	Proprietari	Observatii
110631 Timisoara	CC 1549/4/2-1549/4/3/1	curti constructii intravilan extins	7 2539	SC SIEMENS VDO AUTOMOTIVE SRL cumparare nr. 26462/2005 si 26463/2005	
	DR 1549/4/2-1549/4/3/2	Teren pentru drum intravilan extins	- 2747		

OTNIEL SRL Timisoara
CUI R 4481713; J35/2944/1993
Str. Ion Sărbu nr. 18; tel 0256 218384; fax 0256 221050
Certificat de autorizare
Seria B nr. 383, clasa II

Proiect : Plan Urbanistic Detaliu
Faza: Documentatie pentru transnotare, unificare si dezmembrare drumuri conform reglementari PUD
Amplasament: intravilan extins mun. Timisoara, jud. TIMIS
Beneficiar: SC SIEMENS VDO AUTOMOTIVE SRL


Proiect nr. 25

Sef proiect	Prof.univ.dr.ing.Victor DOANDES	Scara:	1:2000
Masurat	Ing.col. Mihai RACOVICIAN	1:5000	
Desenat	Stud. Murariu Daniel Gabriel	1:10000	
Verificat	Prof.univ.dr.ing.Victor DOANDES	Data:2005	

PLAN DE SITUATIE
PLAN CADASTRAL
PLAN DE INCADRARE IN ZONA
TABEL CU SITUATIA JURIDICA

PLANSĂ NR.: 2 c

PLAN DE INCADRARE IN ZONA
sc. 1:5000

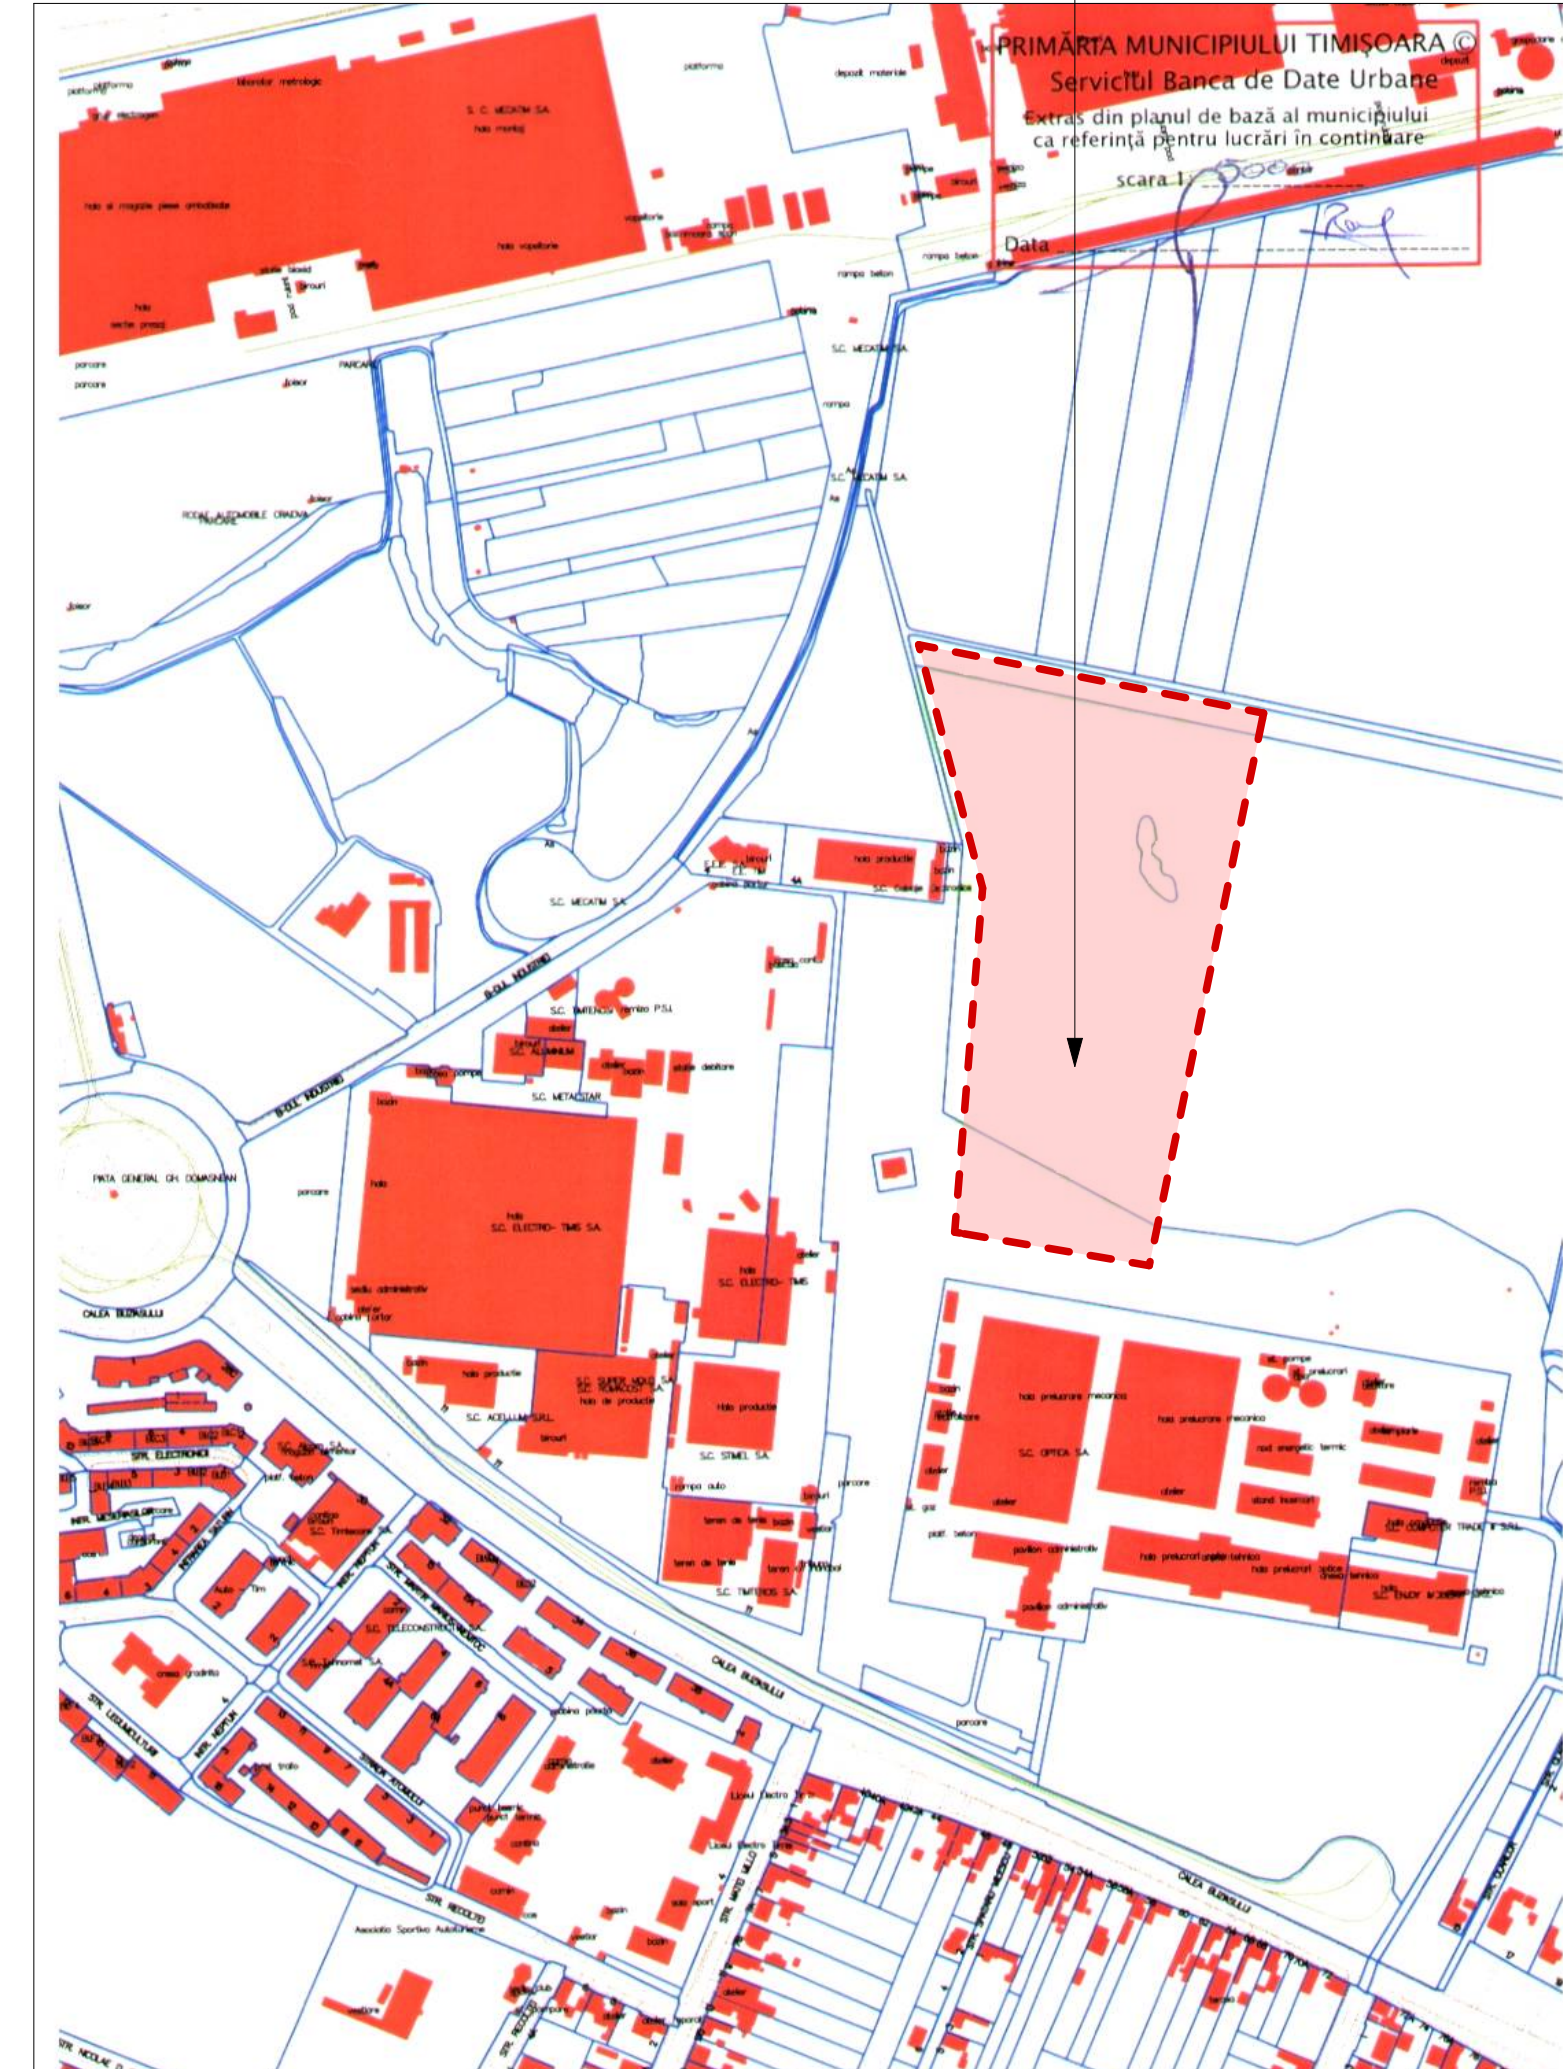

AMPLASAMENT STUDIAT

VERIFICATOR PROIECTE: / PROJECT VERIFIER:

CERINTA: / REQUIREMENT: NUME-SEMNTURA: / NAME-SIGNATURE: REFERAT NR.-DATA: / REPORT NR.-DATE:

INFORMATII SUPLIMENTARE: / ADDITIONAL INFORMATION:

DATA: / DATE: REV.: MODIFICAT: / MODIFICATOR: NUME-FIRMA: / NAME-COMPANY:

DENUMIRE PROIECT: / PROJECT:

CONSTRUIRE HALA
PRODUCTIE SI BIROURI

str. SIEMENS nr.1. TIMISOARA
cod: 300724 - jud.TIMIS

PROIECTANT GENERAL: / PLANING:
MG BUILDING DESIGN s.r.l.
RO - 300070 Timisoara * str. I. I. de la Brad nr.1
Tel: +40 (0)256 499-273 * Fax: +40 (0)256 281-283
R 10087730 * J35/1380/1997 * mgbd@mgbd.ro

CLADIRE: / BUILDING:

XX

NIVEL: / LEVEL:

-

AXE: / GRID LINES:

-/-

SCARA: / SCALE:

DENUMIRE PLANSĂ: / TITLE:
**PLAN DE INCADRARE IN ZONA / URBAN
LAYOUT CONFIGURATION**

NR. PLANSĂ INTERNA: / COMPANY DWG NO.:

00PUD

DATA: / DATE: NUME: / NAME: SEMNTURA: / SIGNATURE: STATUS: / STATUS:

SEF PROIECT: / PROJECT MANAGER: 27.08.2010 Arh.GEORGE CIUHANDU

AFD

PROIECTAT: / PLANNED: 27.08.2010 Arh.GEORGE CIUHANDU

DATA: / DATE:

DESENAT: / DRAWN: 27.08.2010 Arh. SILVIA JURCA

27.08.2010

NUMAR PLANSĂ: / DRAWING NUMBER:

TSRS-P177-000-AG-LP-M00

CORECTURA: / REVISION:

X

FISIER: / FILE:

