



**DESFASURARE B - B
FATADA LATERALA SPALATORIE**

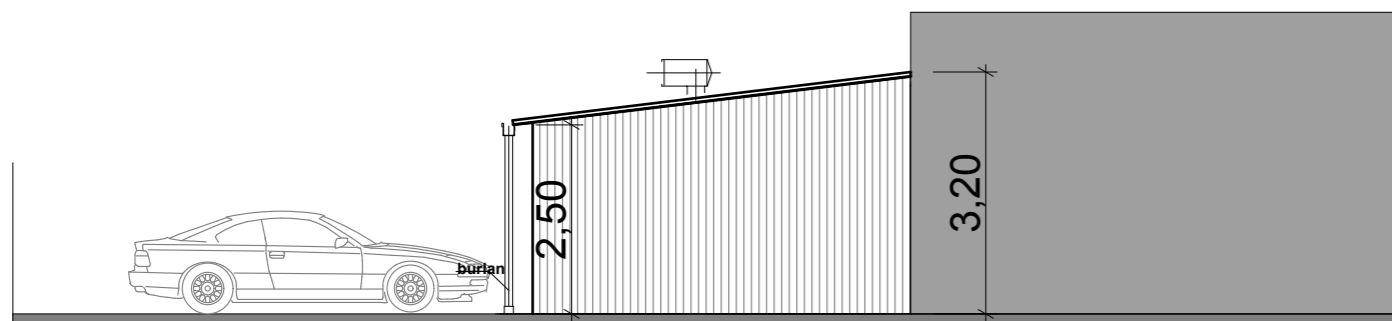


**DESFASURARE A - A
FATADA PRINCIPALA SPALATORIE**

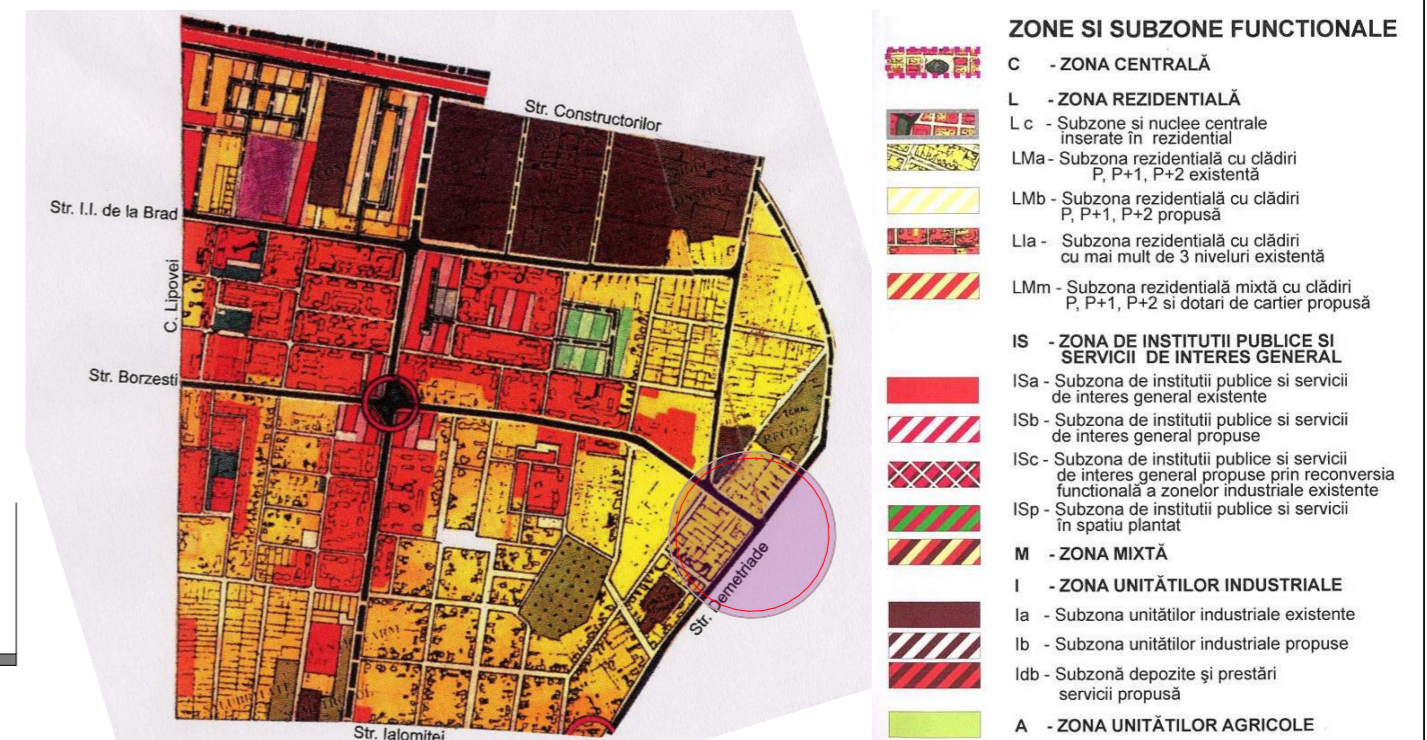

RLU TIMISOARA -UTR 24

LEGENDA CF. PUG

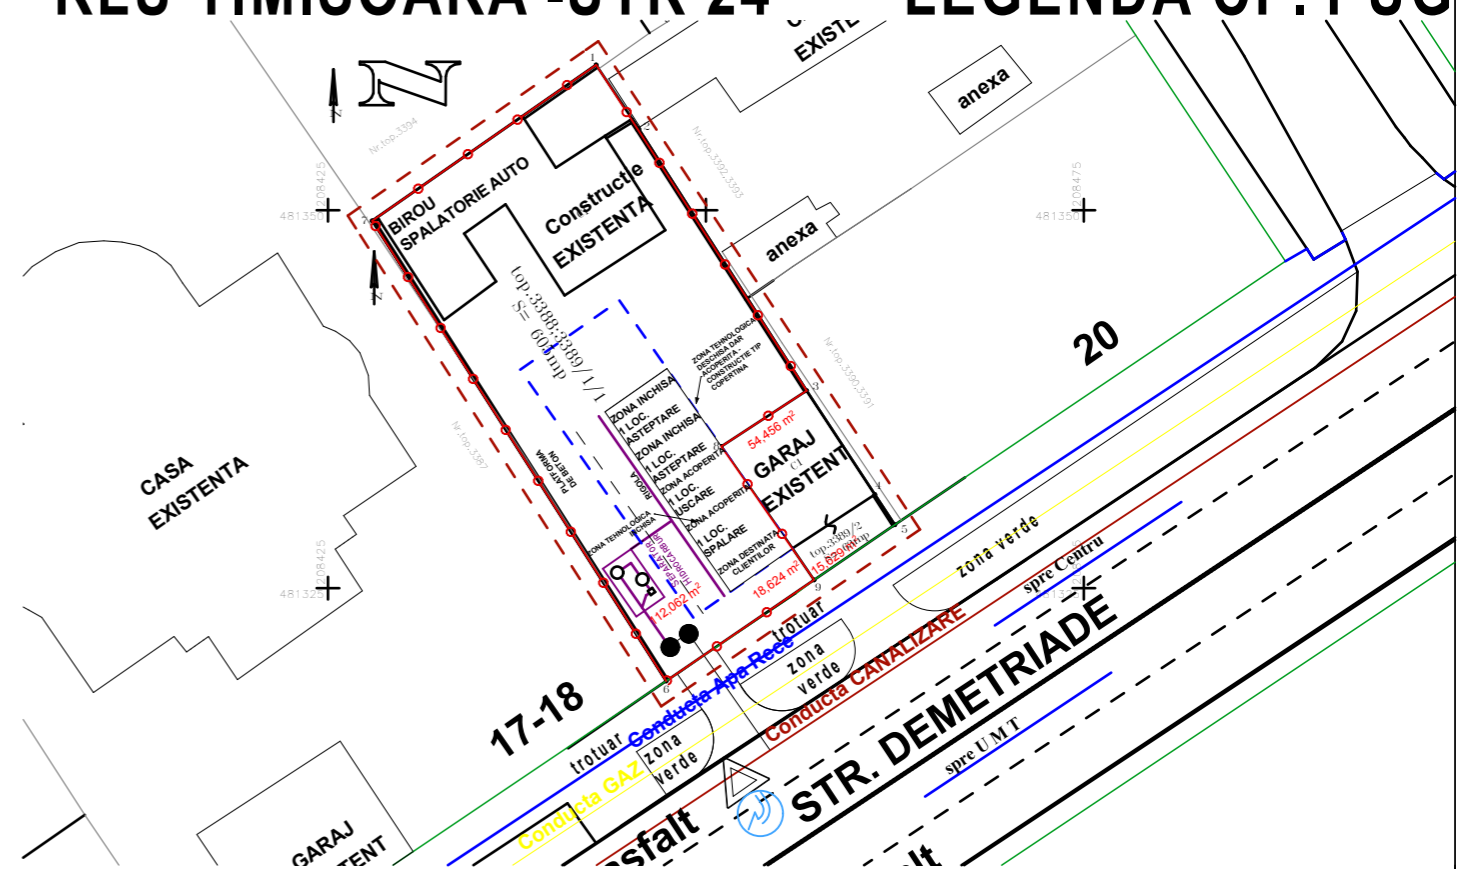

VERIFICATOR/ EXPERT	NUME	SEMNTURA	CERINTA	REFERAT/EXPERTIZA Nr./ Data
S.C. PRALEA GROUP S.R.L. birou de arhitectură STR. BRANDUSEI, NR. 18, TIMISOARA Tel: 0721.206063				Beneficiar: S.C IMPEX ATTICIA SRL Adresa: Str.DEMETRIADE , Nr.19, Timișoara, Județul Timiș, Pr.nr.: 46/2011
SPECIFICATIE	NUME	SEMNTURA	Scara: 1:500	Denumire proiect: AMENAJARE SPALATORIE AUTO Faza: P.U.D.
SEF PROIECT	Arh.CLAUDIU PRALEA			Locul constructiei: Str. DEMETRIADE, Nr.19, Timișoara, Județul Timiș,
PROIECTAT	Arh.CLAUDIU PRALEA		Data: NOIEMBRIE 2011	Titlul plansei: DESFAȘURARI DE TEREN
DESENAT	Arh.CLAUDIU PRALEA			PI.nr.: U-07