

1 - SITUATIA EXISTENTA

LEGENDA

- LIMITE
- LIMITA DE PROPRIETATE conform CF nr. 416707
 - LIMITA PARCELE INVECINATE

- ZONIFICARE FUNCTIONALA
- PIETONAL / CAROSABIL PE DOMENIUL PUBLIC
 - SPATIU VERDE / ALINIAMENT
 - PLATFORME BETONATE EXISTENTE
 - ZONA DE LOCUINTE INDIVIDUALE, REGIM DE INALTIME P, P+1
 - ZONA DE LOCUINTE COLECTIVE, REGIM DE INALTIME P+4
 - ZONE CU FUNCTIUNI COMPLEMENTARE
 - CALEA FERATA EXISTENTA
 - Zona de protectie CFR 100m din ax
 - ACCESSE AUTO SI PIETONALE EXISTENTE


RETELE EXISTENTE

- RETEA DE APA EXISTENTA Ad 125, Ad 250, Ad 80
- RETEA DE CANALIZARE EXISTENTA C220/220, 70/105
- LEA JT in exploatare
- LEA JTIP in exploatare
- LES MT in exploatare
- RETEA E-On
- POST TRAFIX EXISTENT

CONCLUZIILE STUDIULUI GEOTEHNIC


ag=0,20g, Tc=0,7s
adancimea de inghet=0,6-0,7m
stratificatie teren:
0-1.4m umplutura formata din pamant nisipos cu fragmente de materiale de constructii
1.4 - 5.2m argila prafoasa, cafeniu-cenusiu, plastic consistenta, umeda apoi saturata,
5.2 - 6.0m nisip argilos, cafeniu-cenusiu, mediu indelat
6.0 - 7.0m nisip mijlociu, cenusiu, indelat, inundat (strat neepuizat pana la adancimea de investigare)
NH = -2.9m
pconv = 200-250 kPa

PLAN DE INCADRARE IN ZONA SC. 1:5000

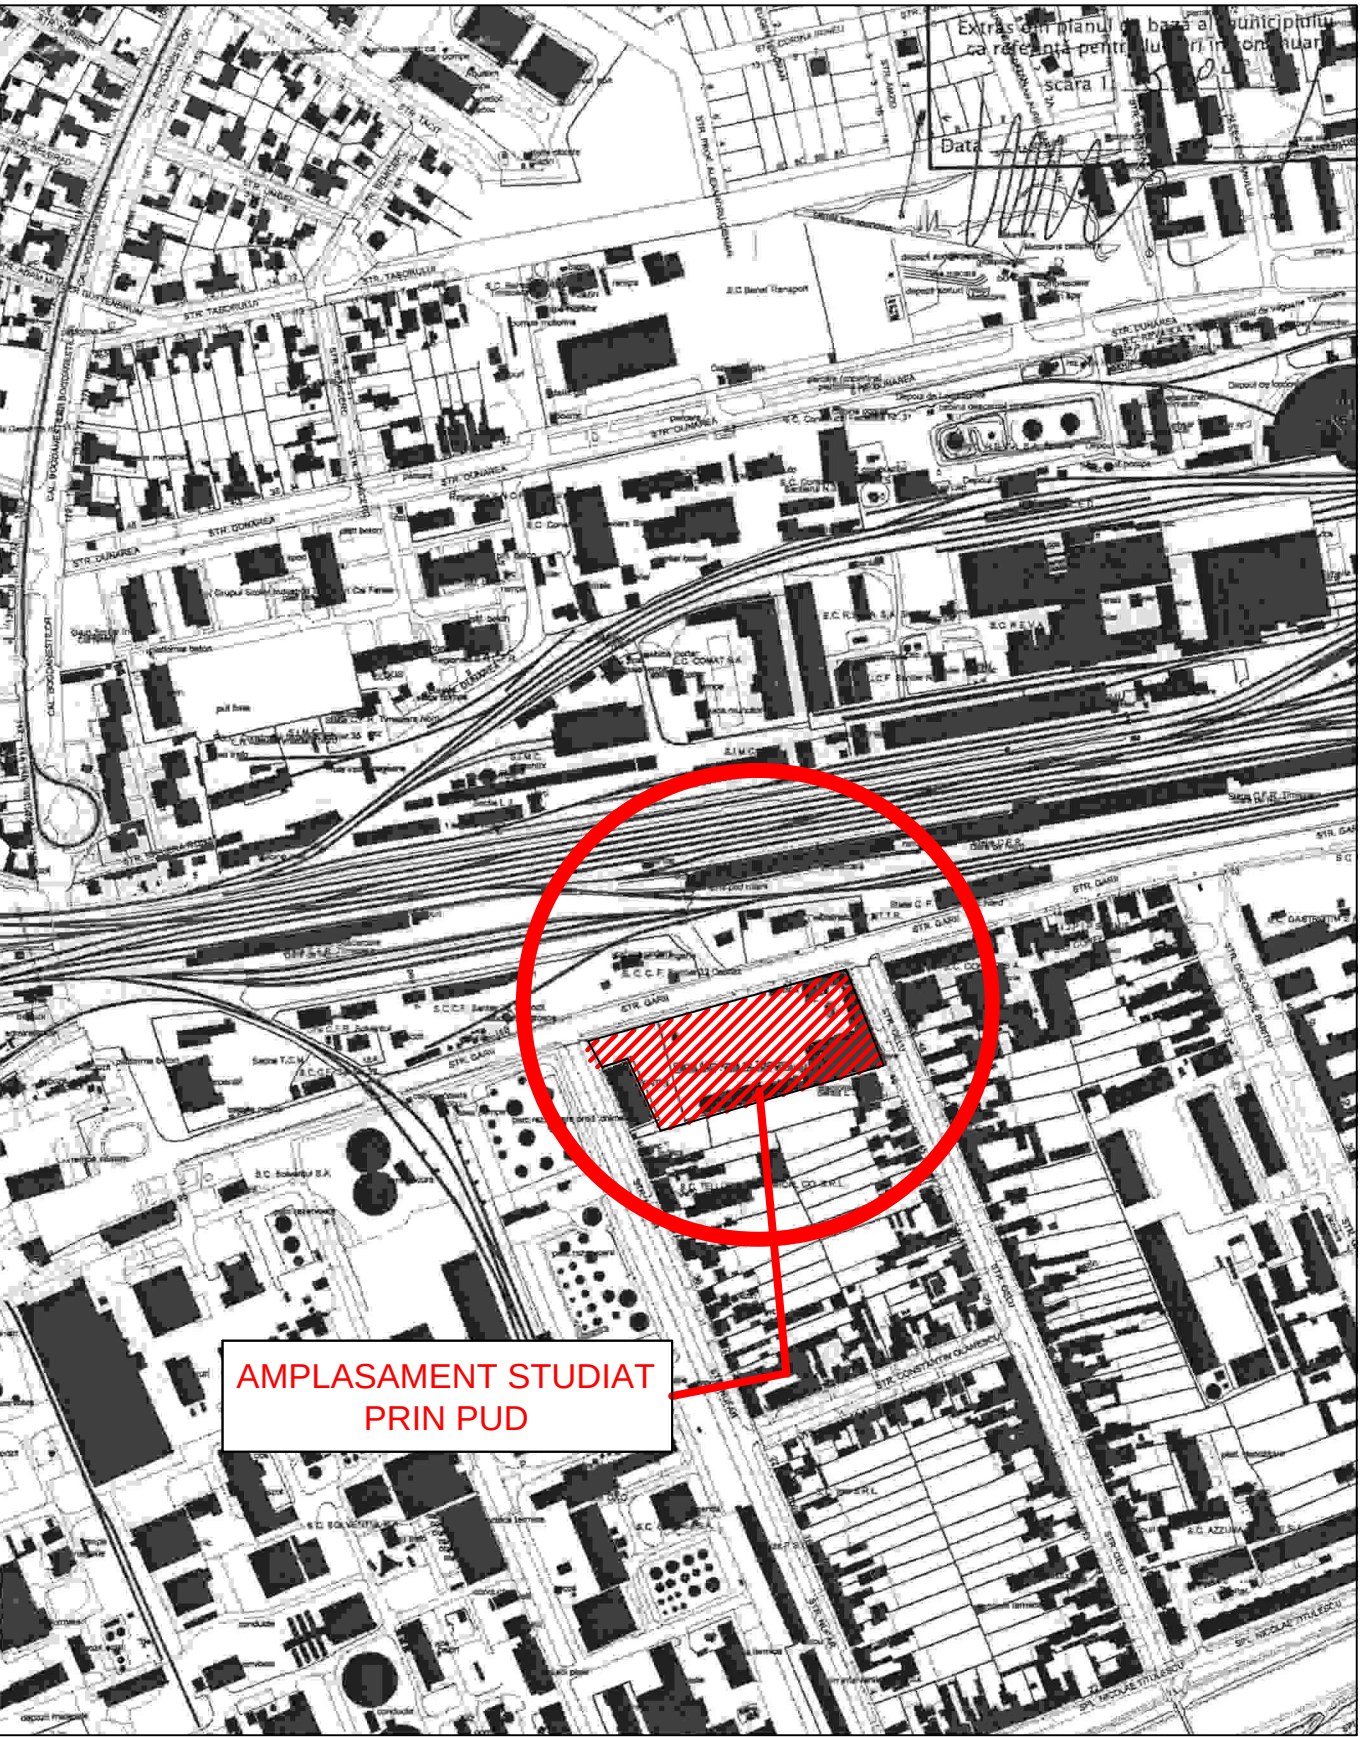

AMPLASAMENT STUDIAT PRIN PUD

EXTRAS DIN PUG TIMISOARA - UTR 3

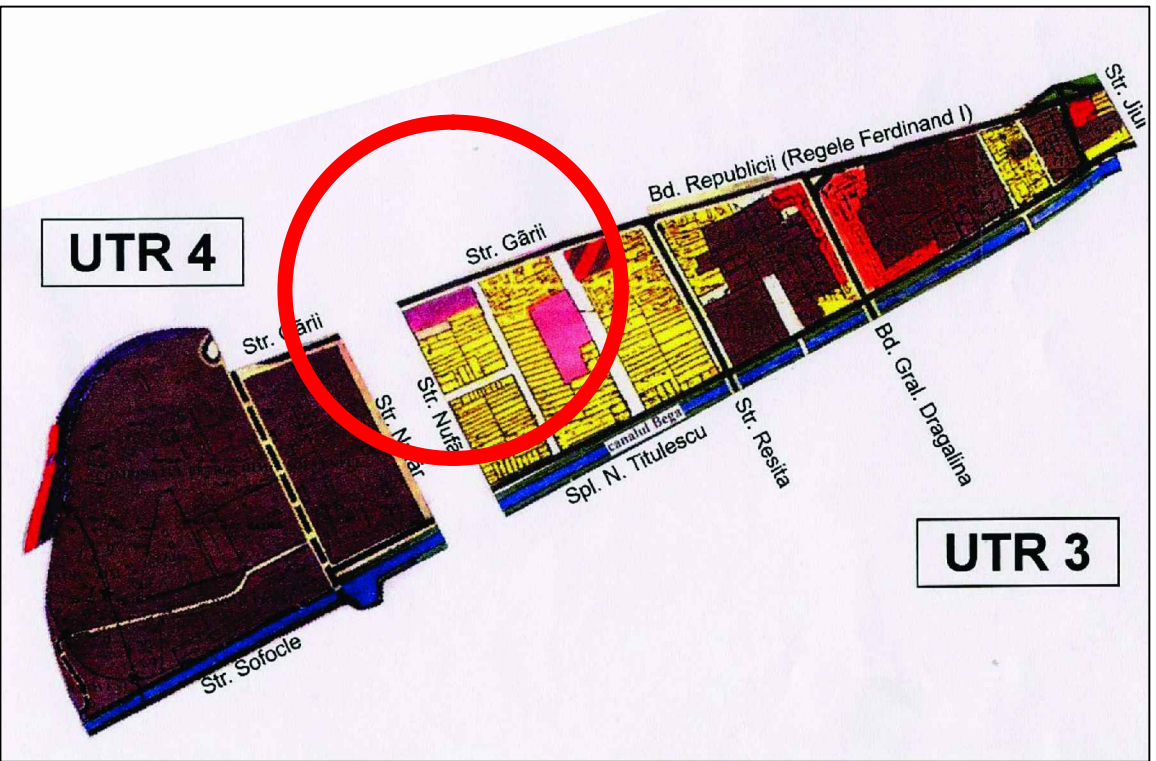

VEDERE STRADA GELU



VEDERE STRADA Garii



VEDERE PARCELLA



VEDERE STRADA NUFAR

MELVIN STR. Tudor Vladimirescu nr. 15A, Etapa 2 300 175 RO - TIMISOARA tel/fax +40-256-641.102 e-mail: melvin.office@gmail.com			Proiect: P.U.D. AMENAJARE CENTRU ADMINISTRATIV, SPATII INTRETINERE SI DEPOZITARE, PISTE PENTRU "ATELIER BICICLETE RATT TIMISOARA" TIMISOARA, str. Garii nr. 17		Nr. proiect: U339/2015
SPECIFICATIE	NUME	SEMNATURA	Scara: 1:1000	Beneficiar: S.C. SOCIETATEA DE TRANSPORT PUBLIC TIMISOARA S.A.	Faza: PUD Etapa 2
PROIECTAT	arh. Loredana PESCARU		Data: Aprilie 2019	INCADRARE IN TERITORIU SITUATIA EXISTENTA	
DESENAT	arh. Loredana PESCARU		420x840		