

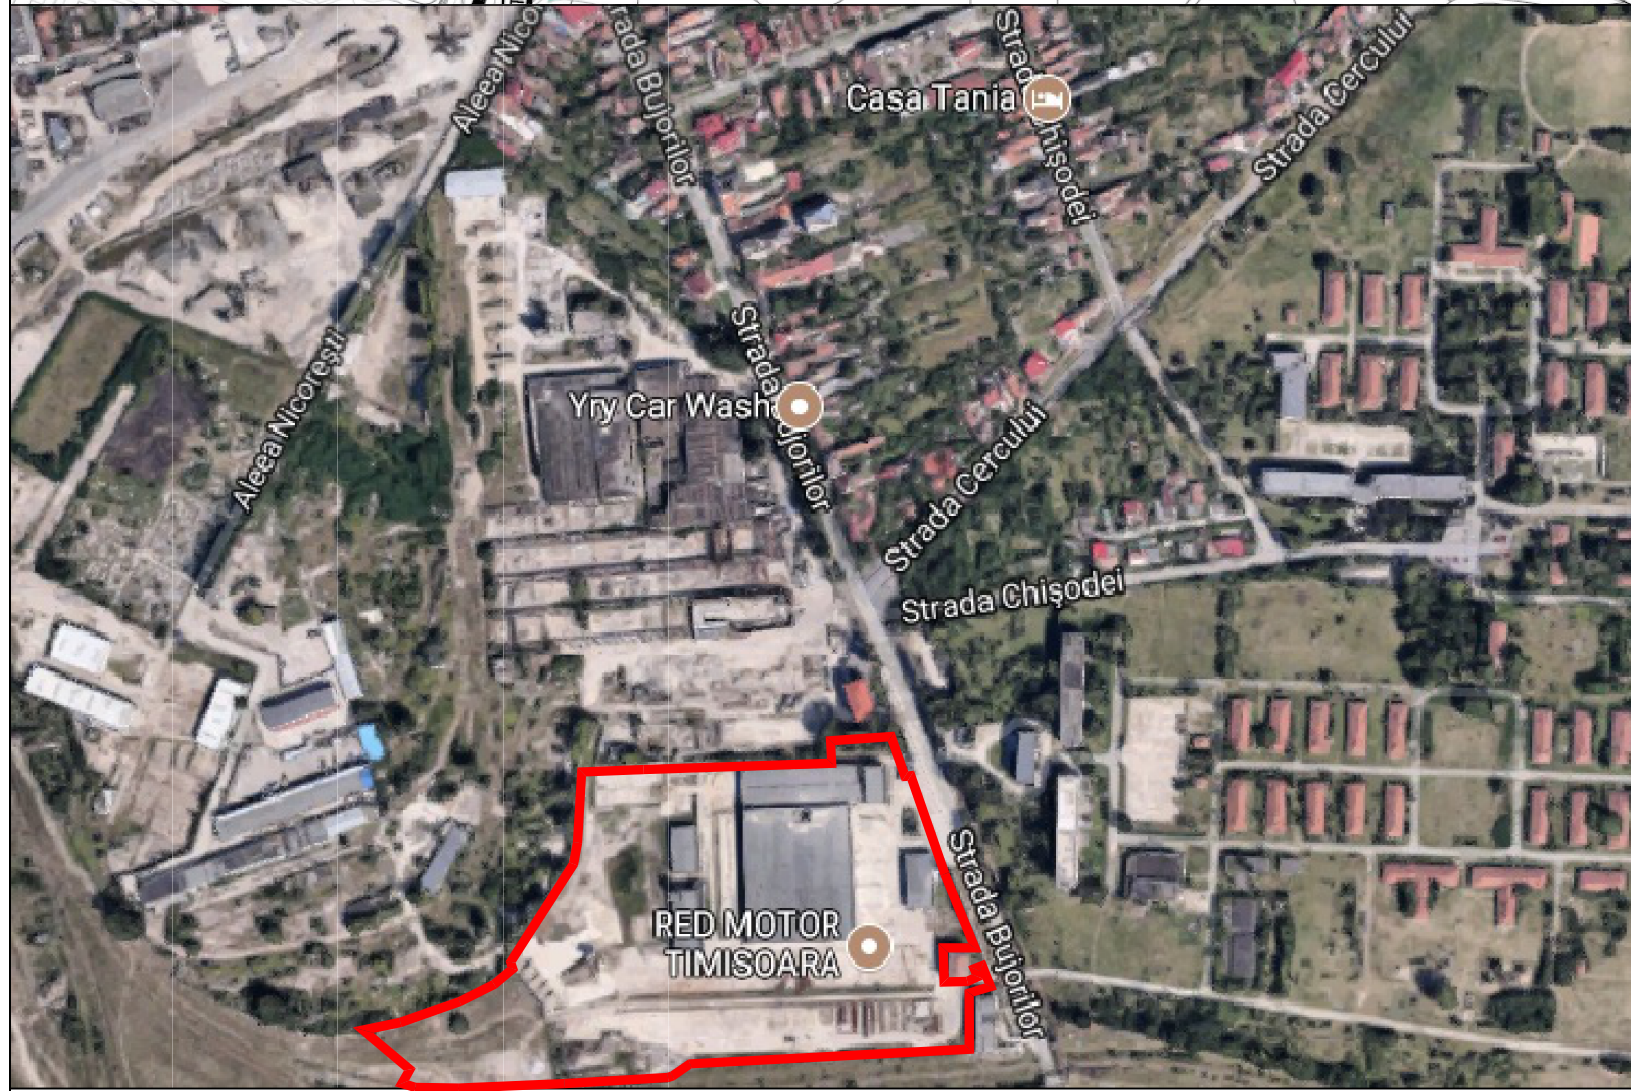


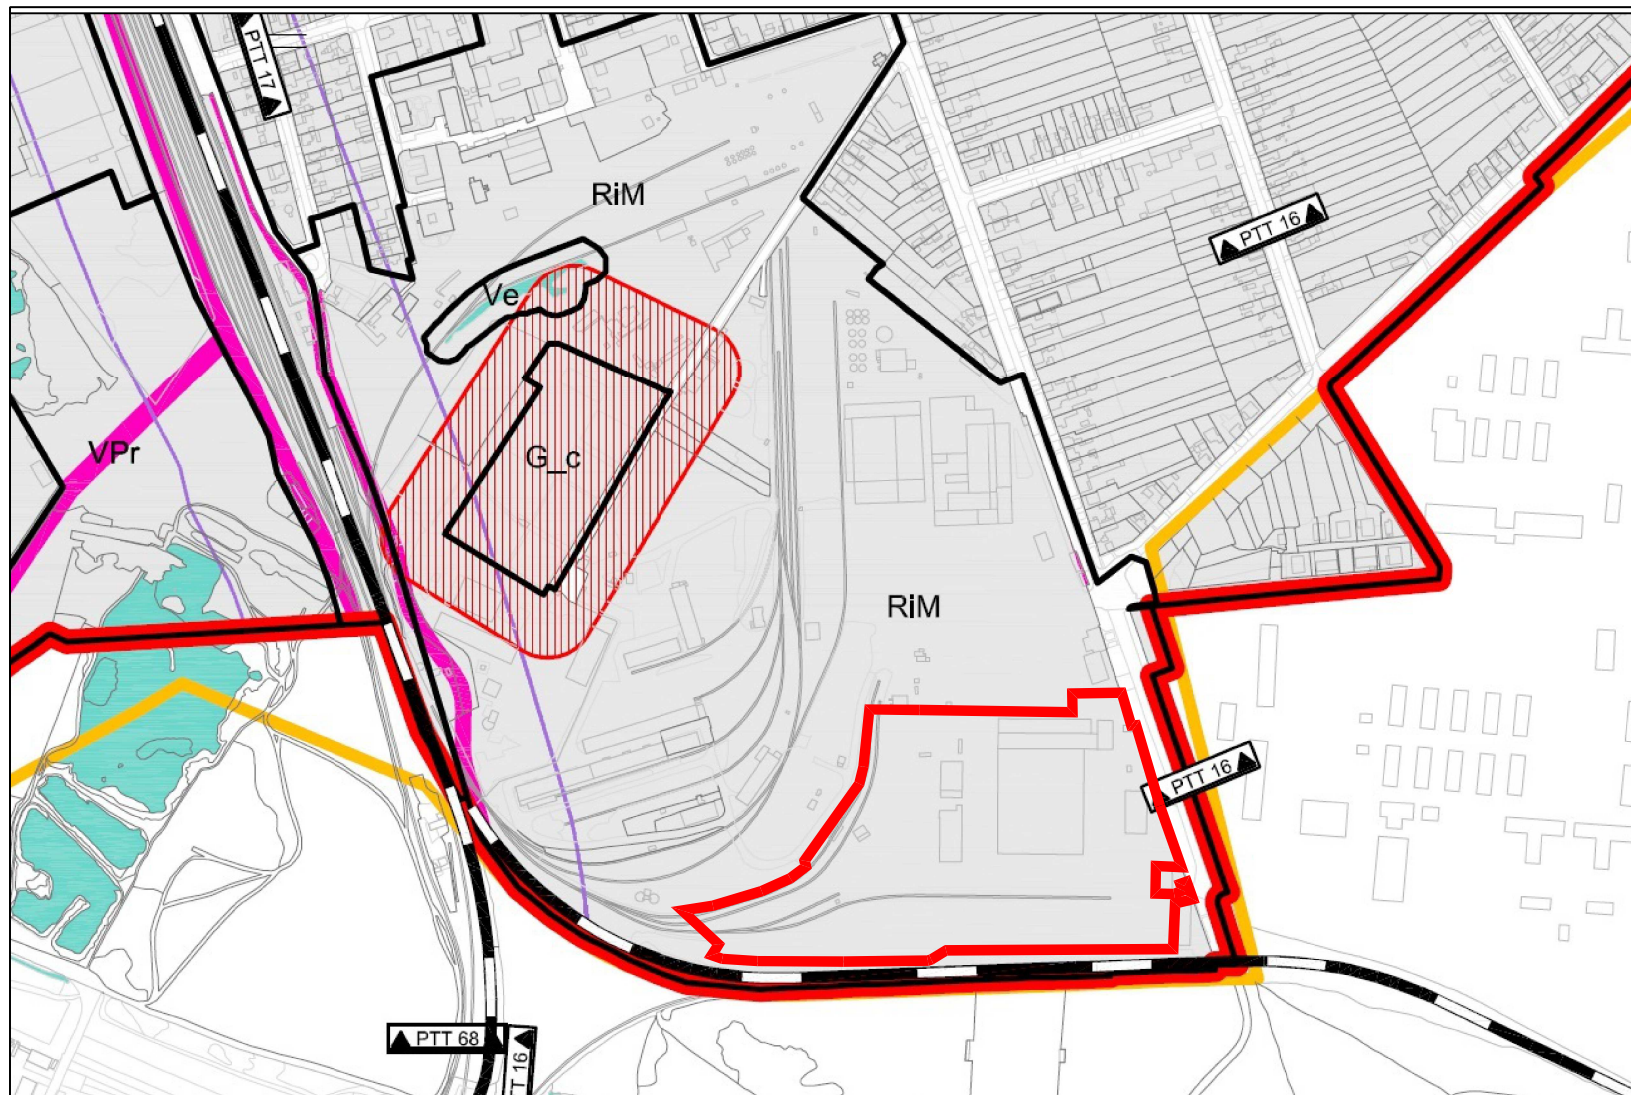


UTR 63

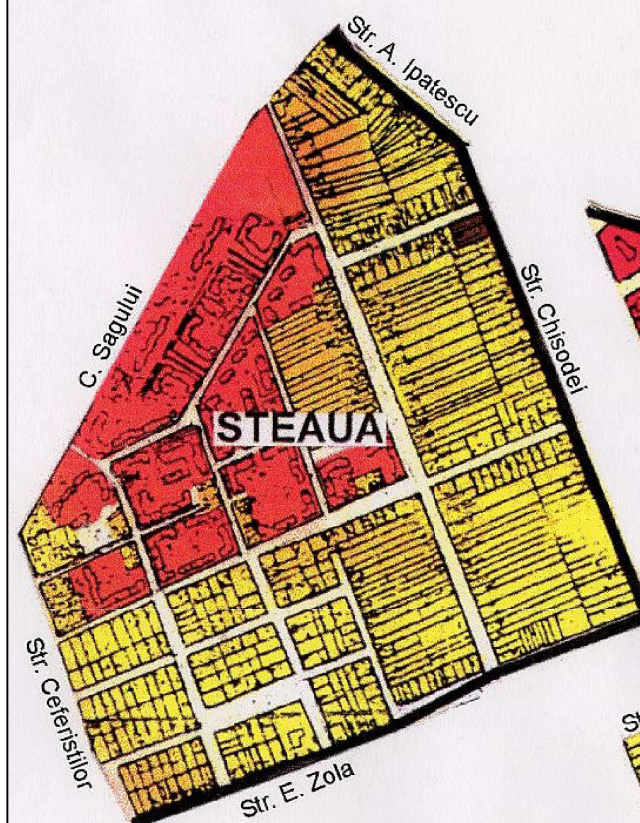

UTR 64

UTR 62

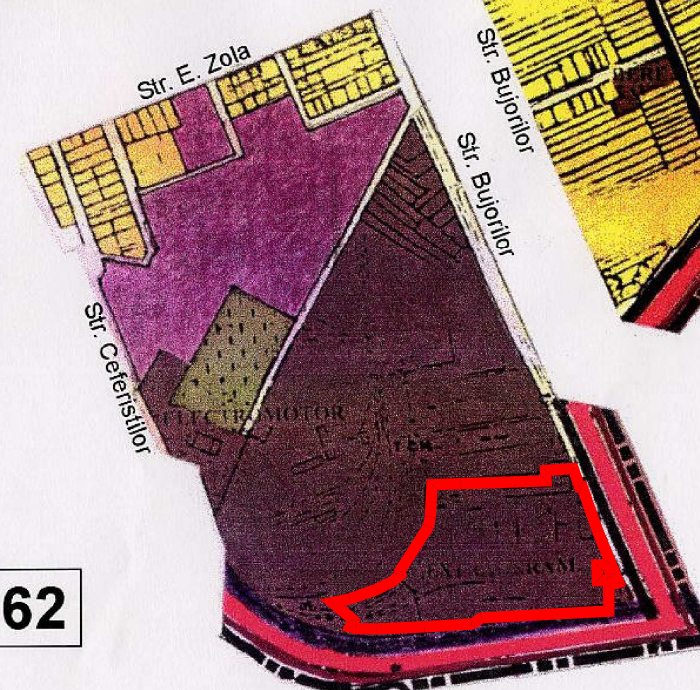

Specialist RUR	Arh. Lucian Stancu				
PROIECTANT: S.C. 903 STUDIOARH S.R.L. CUI34925451 J35/20215 tel.:+40742026535, fax.+40356-818544			Denumire proiect: P.U.Z." Dezvoltare zona mixta: comert, servicii, functiuni administrative, si locuire colectiva in regim de inaltime S+P+8E Beneficiar: SC BEGA MINERALE INDUSTRIALE SA		Nr. proiect: 45/ 2017
Sef proiect:	Arh. Lucian Stancu		Scara:	Adresa proiect:	Faza:
Proiectat:	Arh. Lucian Stancu		1:1.000	Str. Bujorilor nr.160, Timisoara, jud. Timis	P.U.Z.
Desenat:	Arh. Vasile Stanga		Data:	Denumire plansa:	Nr. plansa:
Verificat:	Arh. Lucian Stancu		iunie 2017	Incadrare. PUG in vigoare.PUG aflat in lucru	45A01