
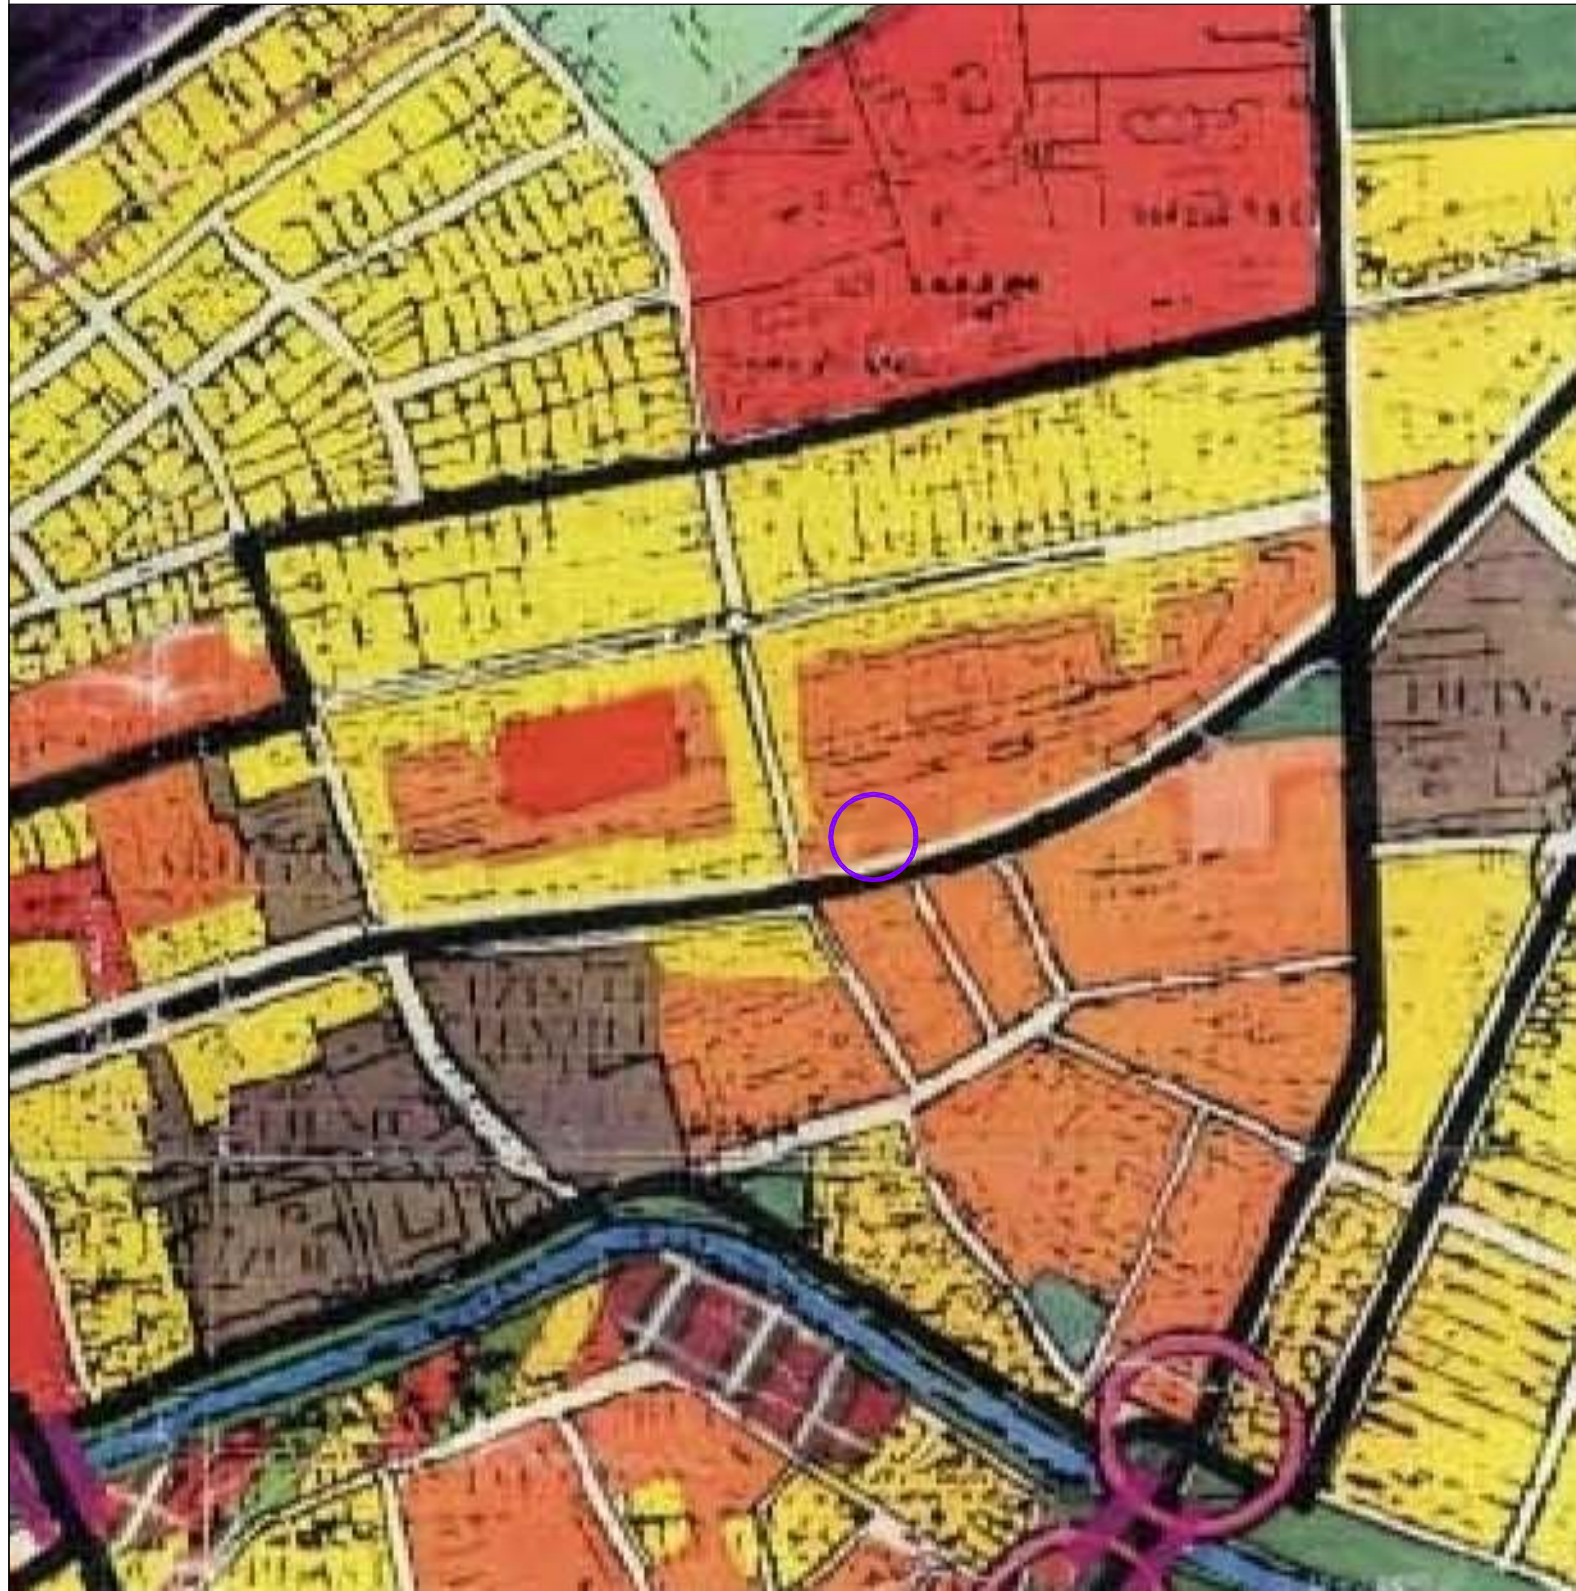


INCADRARE IN P.U.G. / ZONA

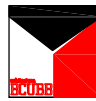

LEGENDA:
 Zona studiata

VERIFICATOR/ EXPERT	NUME	SEM NATURA	CERINTA	REFERAT/EXPERTIZA NR./DATA	Beneficiar:	Proiect nr.
					BONDA IOSIF si BONDA NICOLETA	04/2009
					Titlu proiect:	Faza:
					AMENAJARE SPALATORIE AUTO Timisoara, Strada S. Barnutiu nr. 49	P.U.D.
					Titlu plansa:	Plansa nr.
					INCADRARE IN P.U.G. INCADRARE IN ZONA	0.1

 S.C. B-CuBB SRL
 STR. Fagetului 5, Lugoj
 C.U.J. 15431656
 J 35/1114/2003

SPECIFICATIE	NUME	SEM NATURA	scara:
SEF PROIECT	Arh. Glad Tudora		1:5000
PROIECTAT	Arh. Glad Tudora		data:
DESESTAT	Arh. Glad Tudora		Iulie 2009