

LEGENDA EDILITARE

-  A A Retea apa stradala, EXISTENTA
-  C C Retea de canalizare stradala, EXISTENTA
-  RT Retea termica secundara, EXISTENTA
-  Acc Retea recirculare apa calda, EXISTENTA
-  Acc Retea recirculare apa calda, propusa pentru DEZAFECTARE
-  Acc Retea recirculare apa calda, propusa pentru DEVIERE
-  Retea de canalizare ape pluviale posibil infestate cu produse petroliere, in incinta
-  Retea de canalizare uzate menajere +ape pluviale conventional curate (conf. NTPA 002), in incinta
-  CA CAMIN BRANSAMENT apa rece PROPUS
-  CR CAMIN DE RACORD la canalizarea stradala - PROPUS
-  CM Camin de vizitare retea canalizare ape uzate menajere / pluviale conv. curate
-  CpH Camin vizitare, retea de canalizare ape pluviale posibil infestate cu produse petroliere
-  SH SEPARATOR HIDROCARBURI; q=6l/sec. ØxH=1200x2100mm
-  BAZIN RETENTIE Vutil=19mc, echipat cu 2 POMPE (1A+1R) functionare controlata prin senzori de nivel


STRADA DUMITRU KIRIAC

LOCUINTE COLECTIVE P+4 6


CF nr. 421936
Steren= 49 mp

CF nr. 425325
Nr. top. 29358/1/1/2
Steren= 725 mp

Nr. top. 29358/1/1/1
LOC DE JOACA PENTRU COPII
EXISTENT

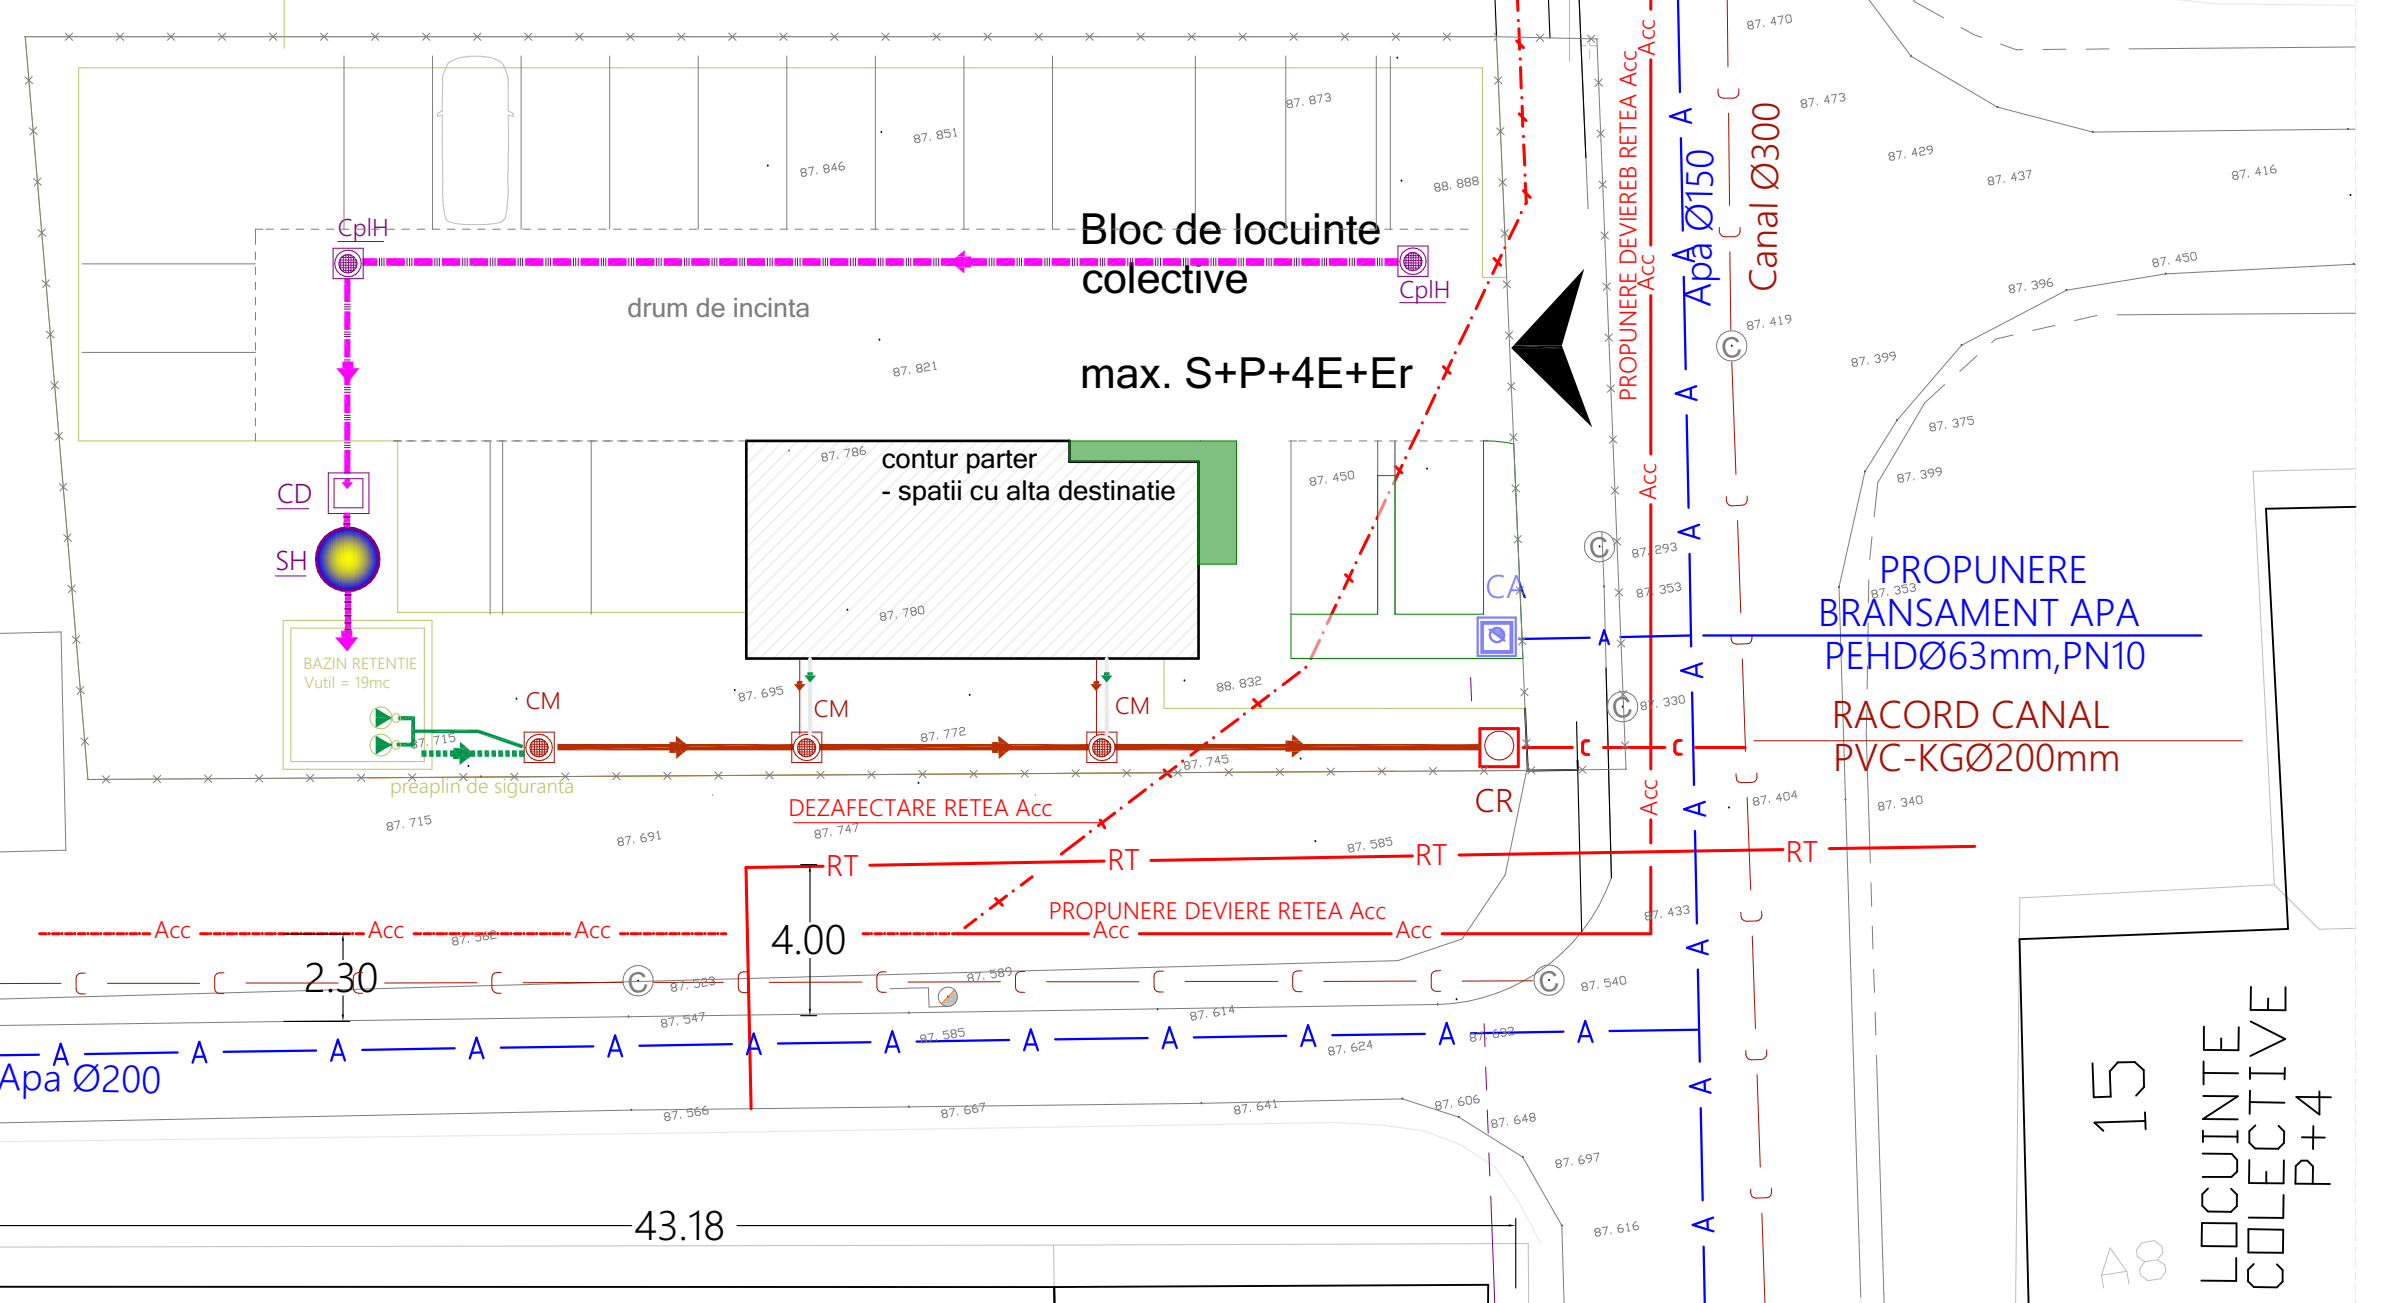

Alee pietonala (asfalt) Apa Ø200 Canal Ø300

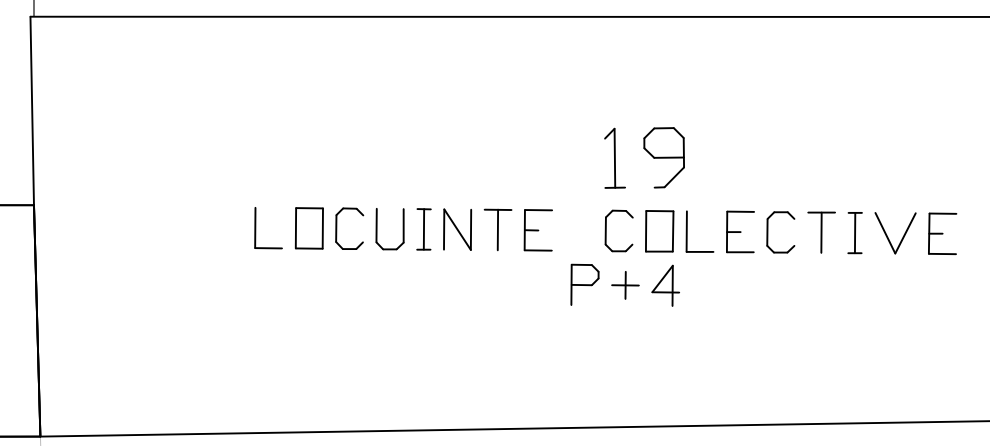

PROIECTANT ARHITECTURA : S.C. RDsign S.R.L.

Verificator				Referat nr.	
Verificator/Expert	Nume :	Semnatura:	Cerinta :	Referat / Expertiza nr. / data	
<p>s.c. ACD INSTAL s.r.l. TIMISOARA, STR. ARISTIDE DEMETRIADE nr.1/3,et.2, cam.31 ; Tel.: 0356 430866, Mobil : 0726 188 000, Adresa mail: acd.instal@rdstm.ro Reg.Com.: J35/ 1967/ 06.07.2004; Cod Fiscal: RO 16577600</p>				Beneficiar :	S.C. SEDAKO GROUP S.R.L.
				Amplasament :	Timisoara, str. Dumitru Kiriac, nr. 17A, CF. nr. 425325, Nr. top. 29358/1/1/2, CF. nr. 421936, Nr. top. 421936
				Denumire lucrare :	BLOC DE LOCUINTE COLECTIVE SI DOTARI SI PARCAJE
				Denumire planşa :	REGLEMENTARI EDILITARE
Specificatie :	Nume :	Semnatura:	Scara :	• INSTALATIILE APA - CANALIZARE / RACORDURI RELETE TERMICE SECUNDARE	
Sef proiect	arh. Daniela Negrisanu		1:200	Proiect nr.	237/2017
Proiectant INSTALATII	ing. Dumitru Dutu		Data :	Faza :	PUZ
Desenat	ing. Dumitru Dutu		02/2018	Planşa nr.	01-ED