


Plan de incadrare in zona
Scara 1: 5000

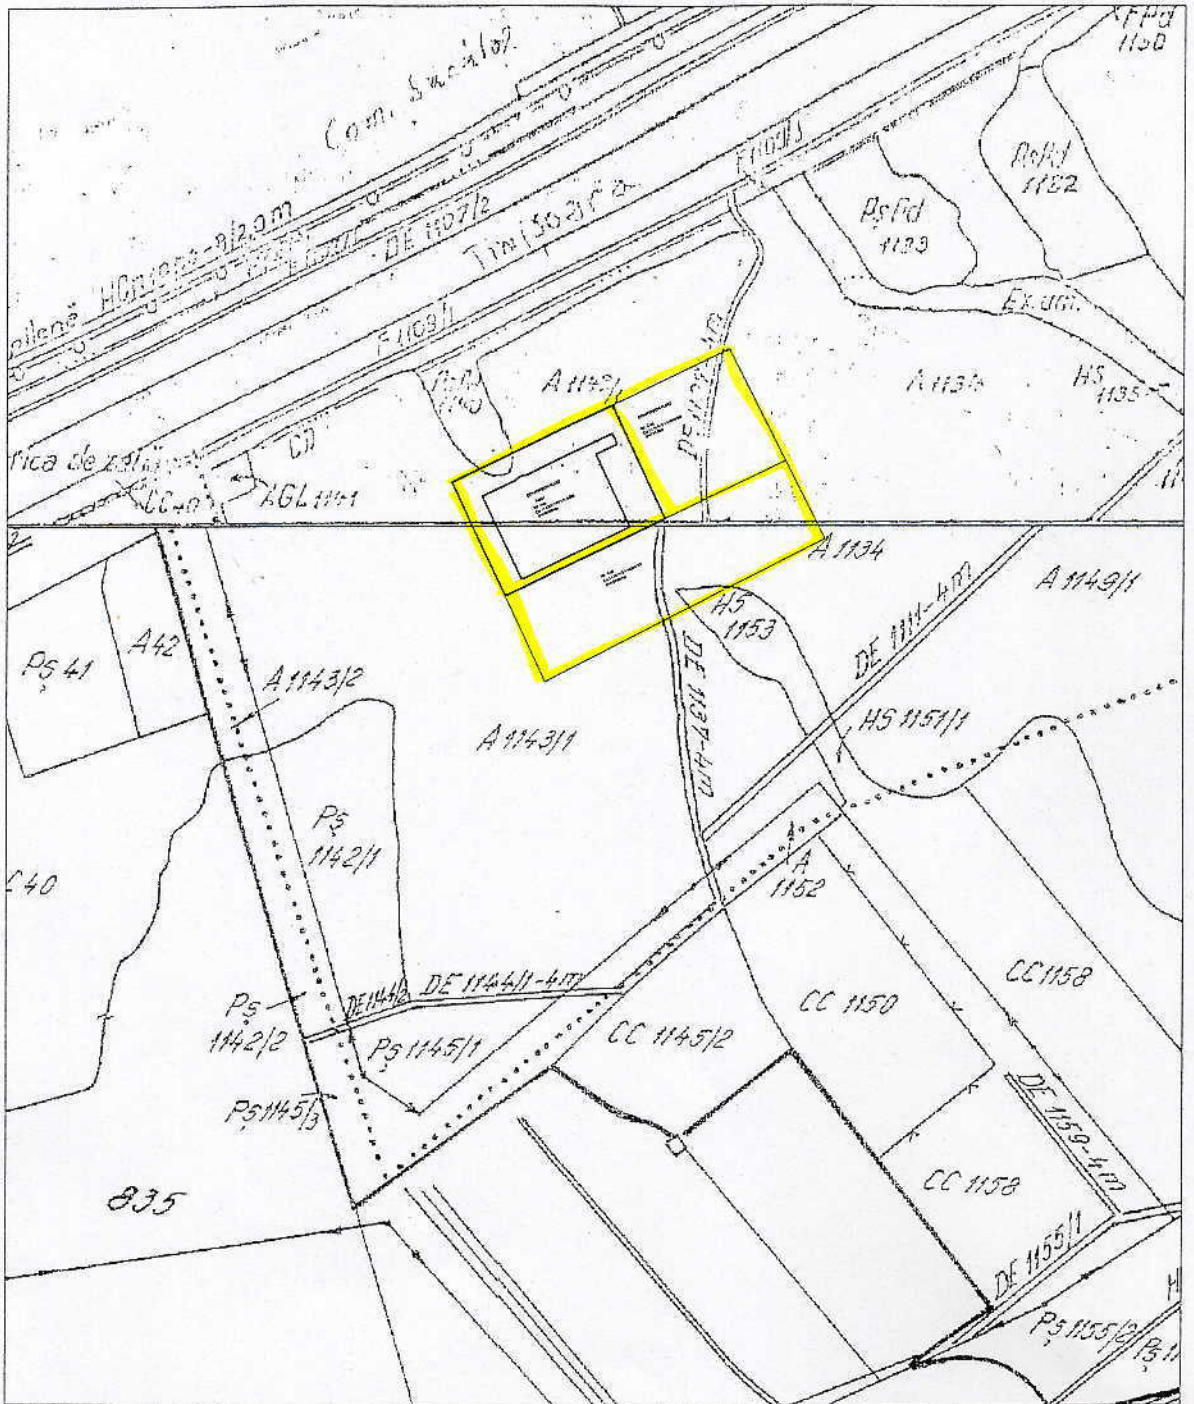

PFA TRANDAFIR SANDU CERTIFICAT DE AUTORIZARE DE CONSTRUCȚII NR 36 tel. 433463, 0723 682775		Documentatie de unificare - Timisoara Str. Otto Rudolf nr.4, jud. Timis Beneficiar: S.C. CONTITECH ROMANIA	Proiect nr. 33
Sef proiect	ing. TRANDAFIR SANDU 036	Scara:	PLAN DE INCADRARE IN ZONA
Masurat	ing. TRANDAFIR SANDU	1:5000	
Desenat	ing. TRANDAFIR SANDU	Data: 2007	
Verificat			