



SUPRAFATADE INTERES LIDL

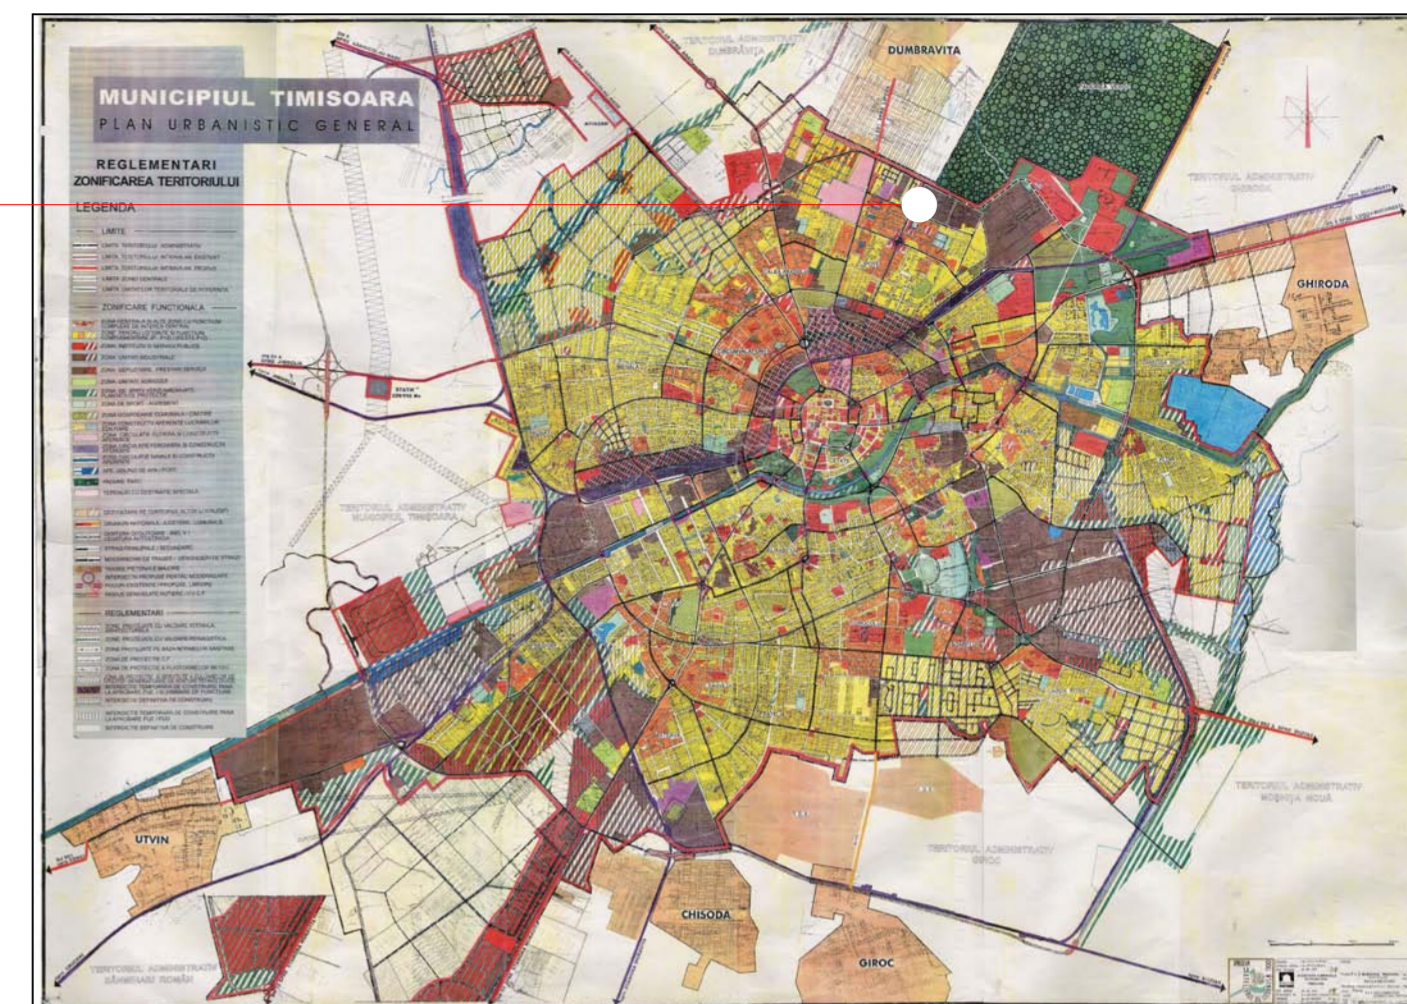

P.U.G. MUNICIPIUL TIMISOARA

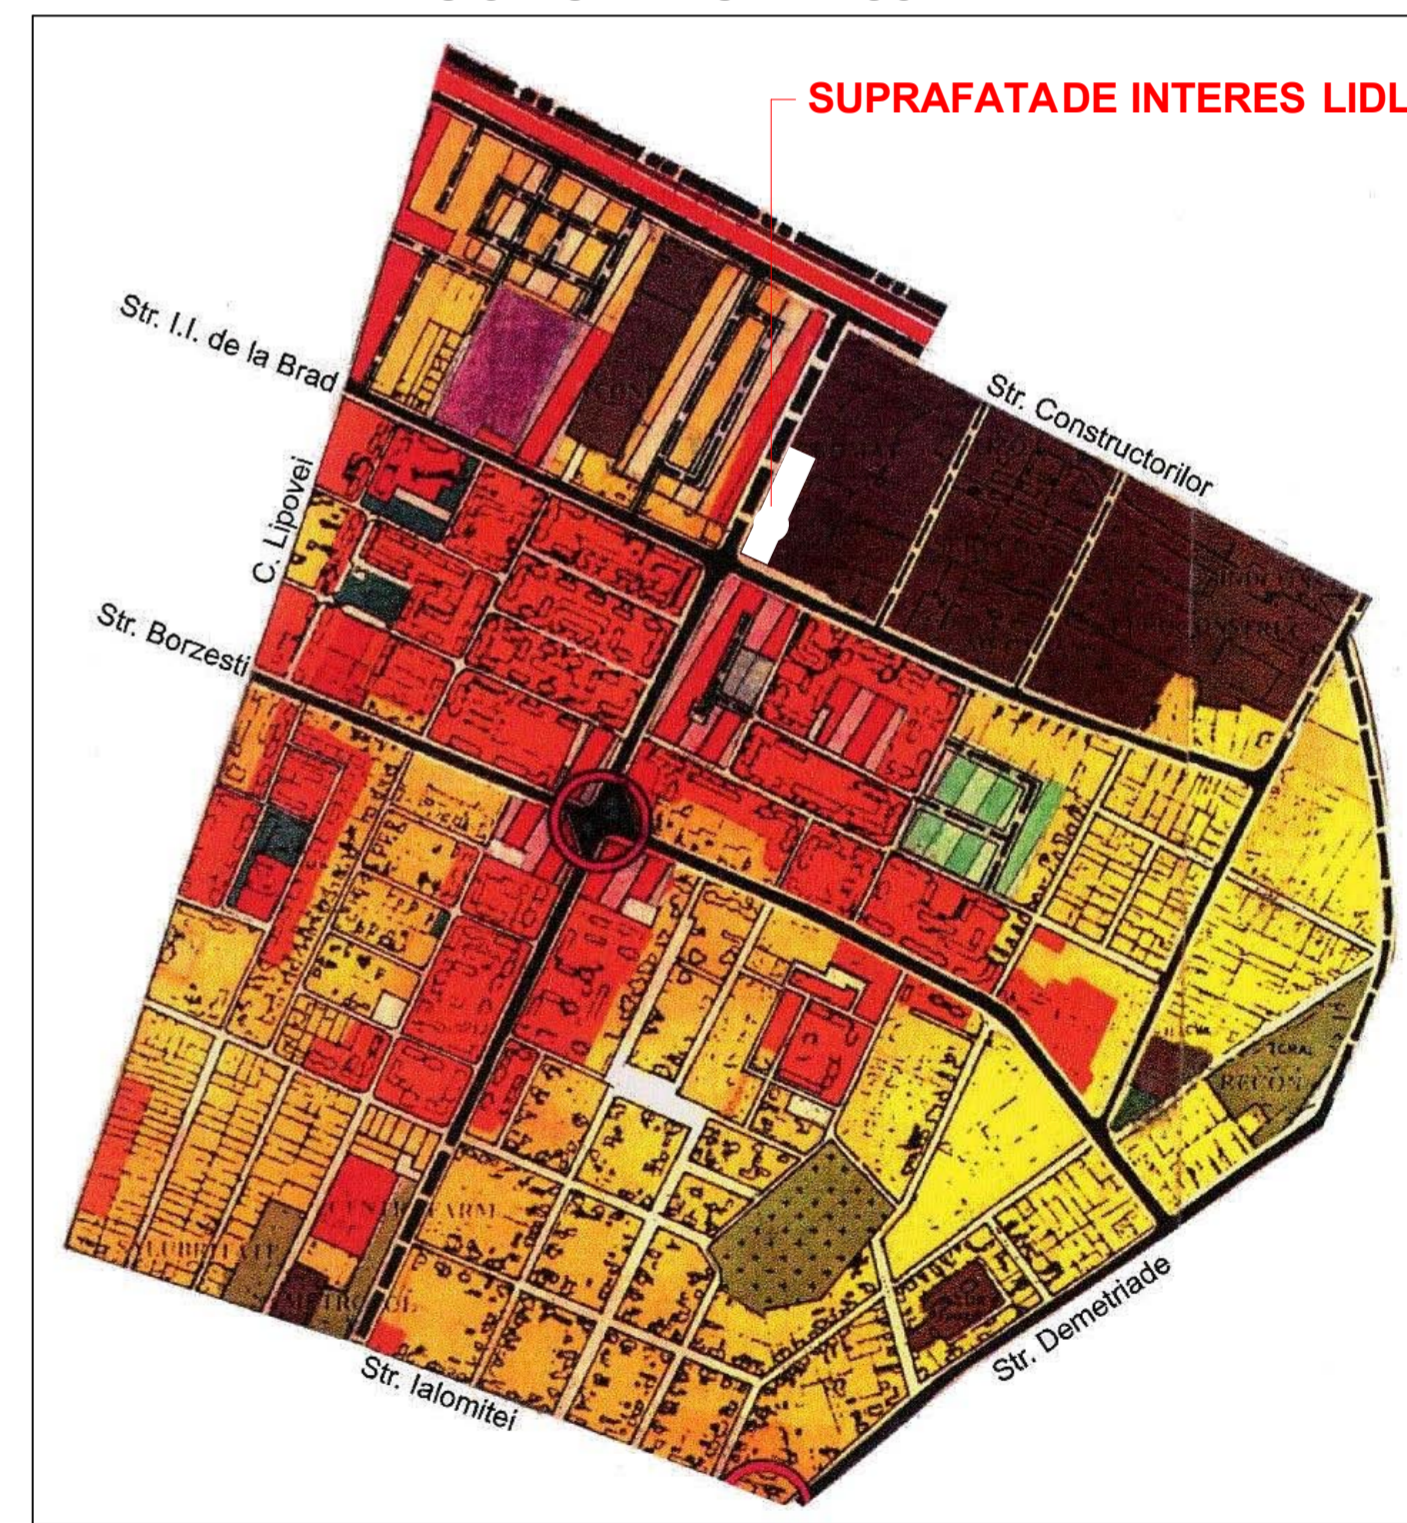

SUPRAFATADE INTERES LIDL

EXTRAS DIN P.U.G. - UTR 24

Proiectant General	SUBCONTROL S.R.L. tel: 004 356.101124 www.subcontrol.ro str. FC Ripensia 7A, 300575 Timisoara/RO	RO7705858; J35/929/1995	beneficiar:	SC LIDL ROMANIA SCS	nr.proiect:	1816.04.10
sef proiect:	Jur. Ruxandra Badescu		titlu proiect:	Construire supermarket Lidl Str. Ion Ionescu de la Brad, nr.15, Timisoara, Timis,	faza:	P.U.D.
Proiectant Arhitectura	PLANCONTROL S.R.L. tel: 004 0356.101125 www.plancontrol.ro str. FC Ripensia 7A, 300575 Timisoara/RO	RO1822038; J35/99732005	titlu plansa:	INCADRARE IN TERITORIU	nr.plansa:	01
specificatie:	nume:	semnatura:	scara:	INDICATA		
sef proiect:	Arh Oana Josan		data:	10-Jul-13		
proiectat:	Arh Oana Josan					
desenat:	Arh. Alin Margarit					