
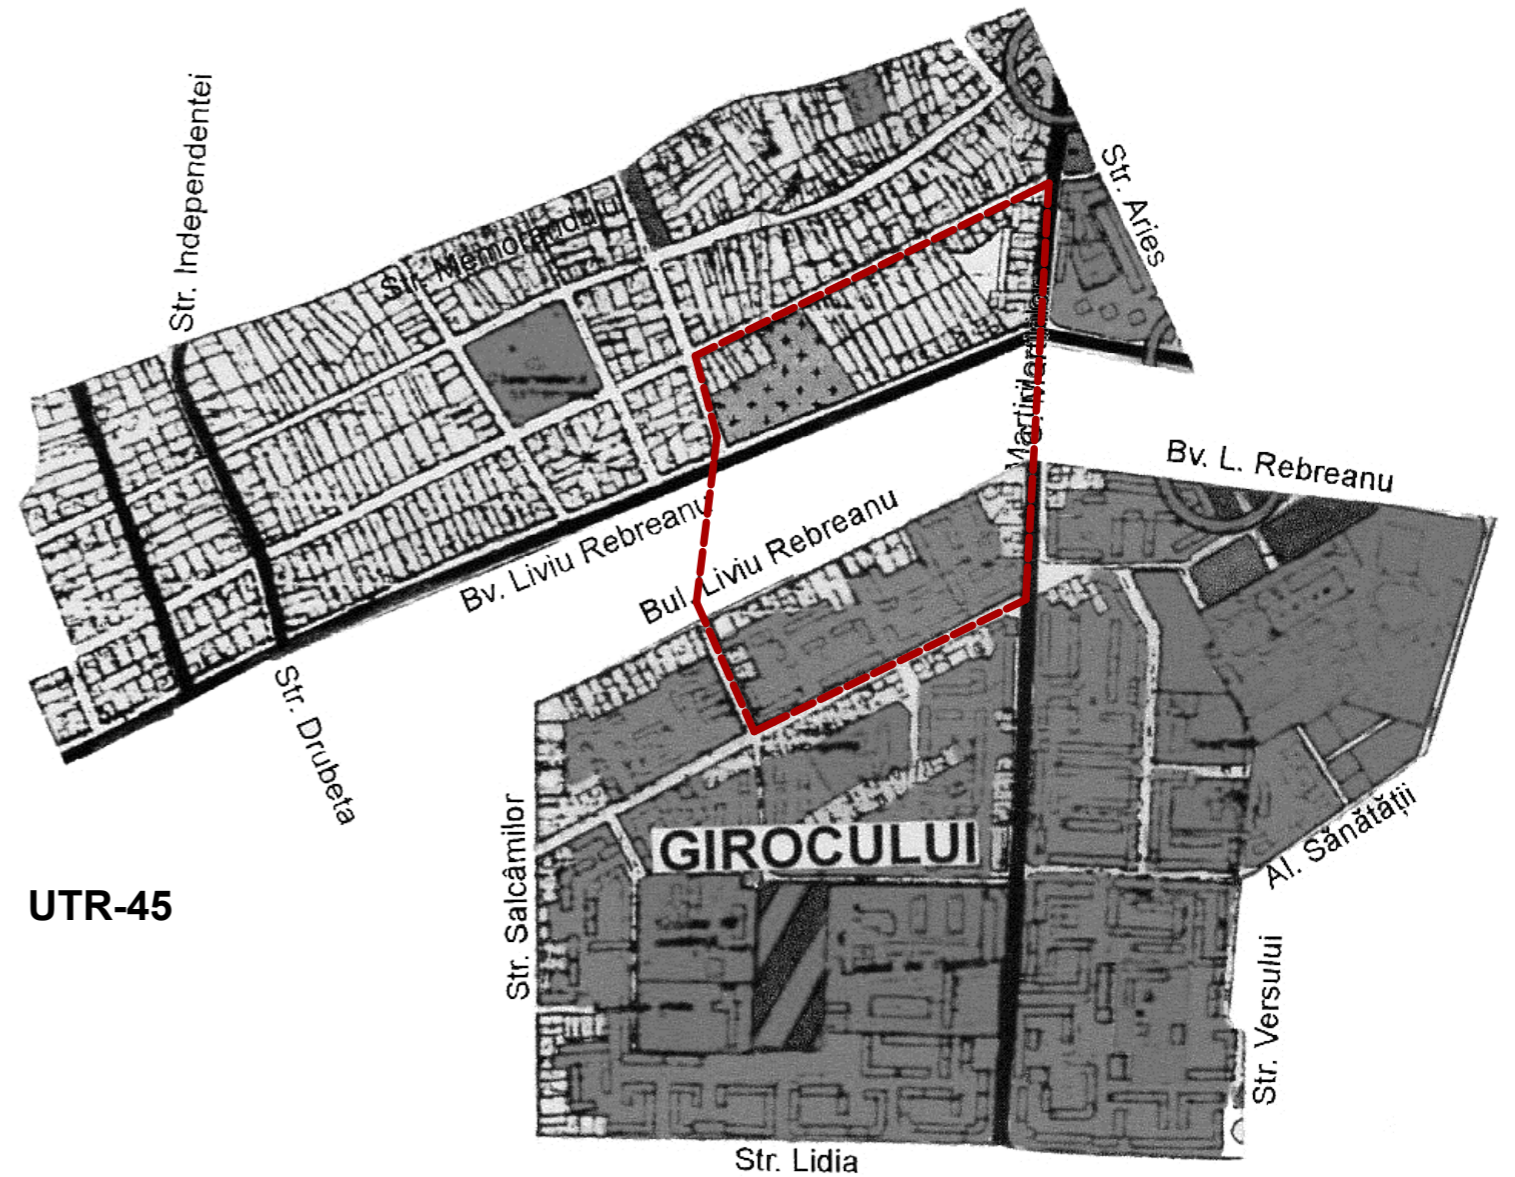
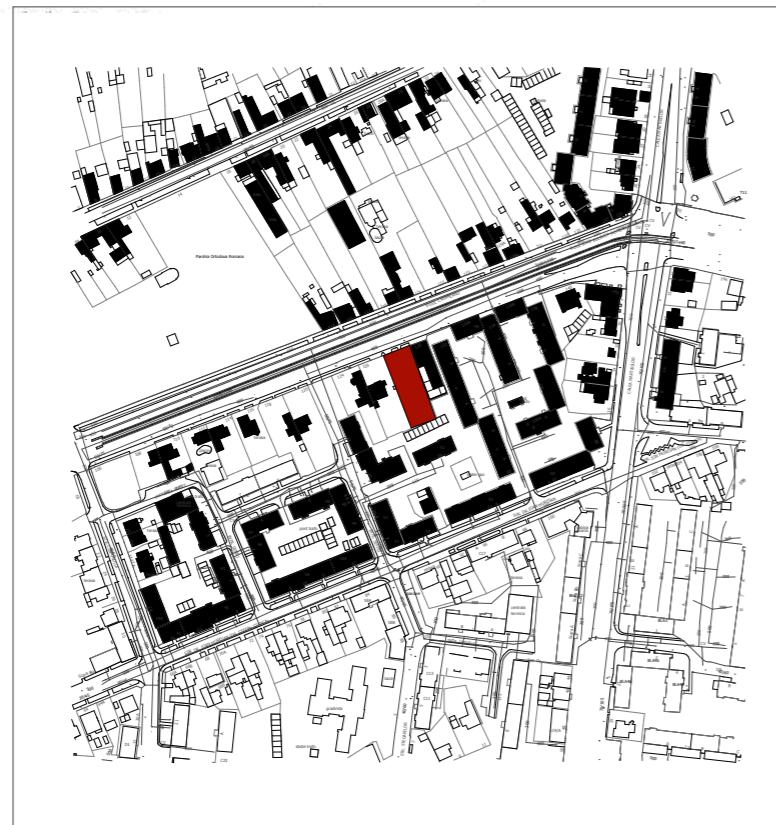


P.U.D. - AMENAJARE SPALATORIE AUTO IN HALA EXISTENTA - Liviu Rebreanu nr. 128

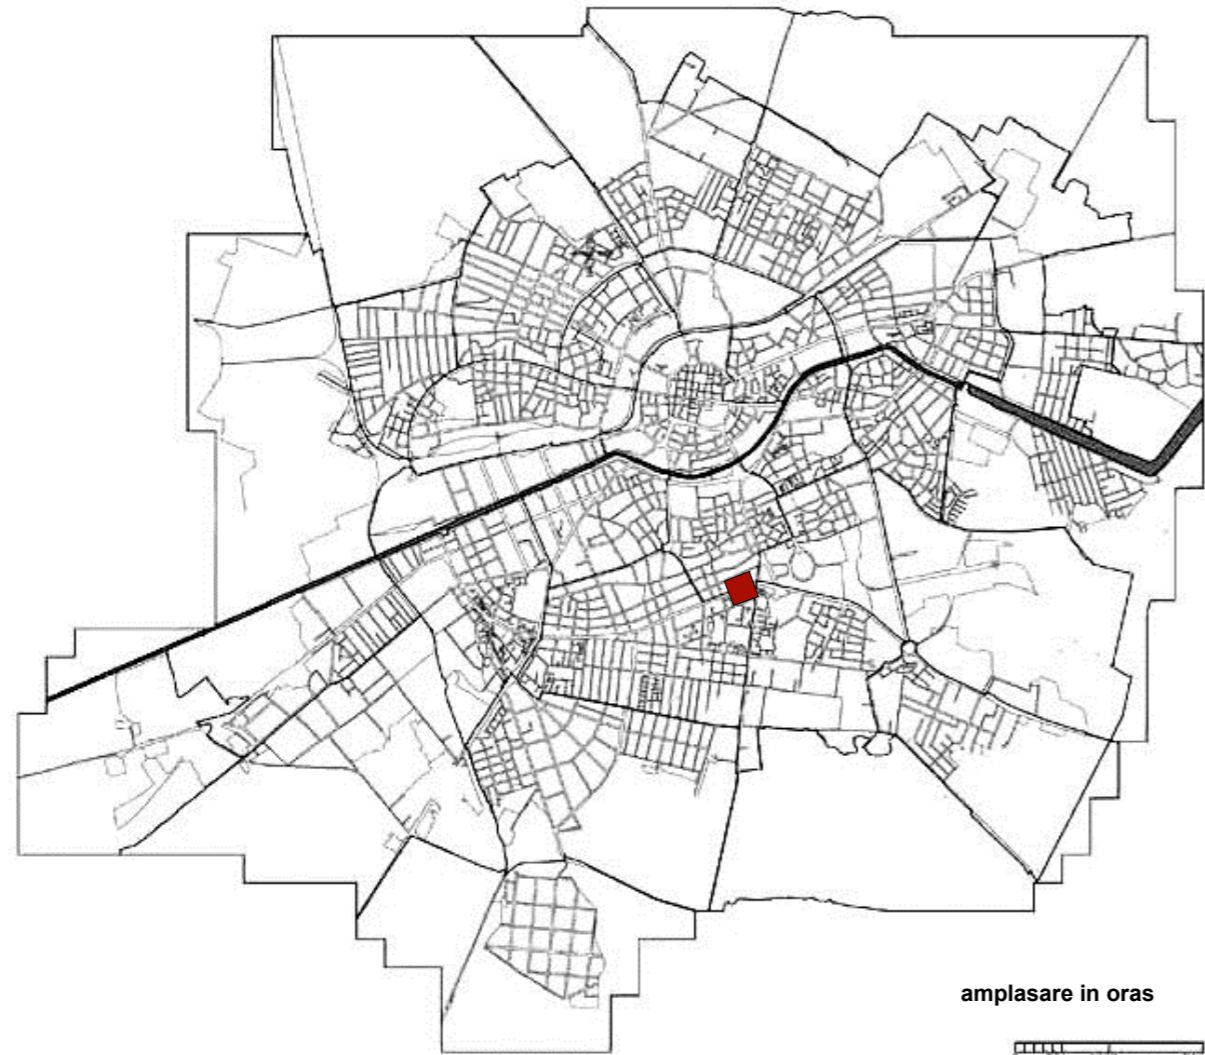

UTR-45

UTR-68

ARHIMATERIA S.R.L. Jud. Timis, Timisoara, Str. Piatra Craiului, Nr. 3, Bl. 1, Sc. E, Ap. 2 J35/3441/01.11.2006, C.U.I. 19154280, arhimateria@gmail.com, tel. 0721 644920				Beneficiar: MANOLACHE ELENA (unic actionar si administrator al S.C. Taiga S.R.L.) Amplasament: Timisoara, Str. Liviu Rebreanu, CF 408221, Nr. 128, Nr. top 28567	Proiect nr. 120/2010
Specificare	Titlu / Nume	Semnatura	Scara :	Titlu proiect:	Faza :
Sef proiect	Arh. Cristina BOGDAN		1:5000	AMENAJARE SPALATORIE AUTO CONFORM H.C.I. 102/2009 DUPA ELABORARE SI APROBARE P.U.D. PRIN H.C.I.	P.U.D.
Proiectant	Arh. C-tin Ovidiu LUCA		Data :	Titlu plansa :	Plansa nr.
Desenat			27.10.2010	PLAN DE INCADRARE	U 01