




PUD CONSTRUIRE CLADIRE MIXTA CU FUNCTIUNI SI SERVICII-
CF 445114 Timisoara, str. Grigore Alexandrescu

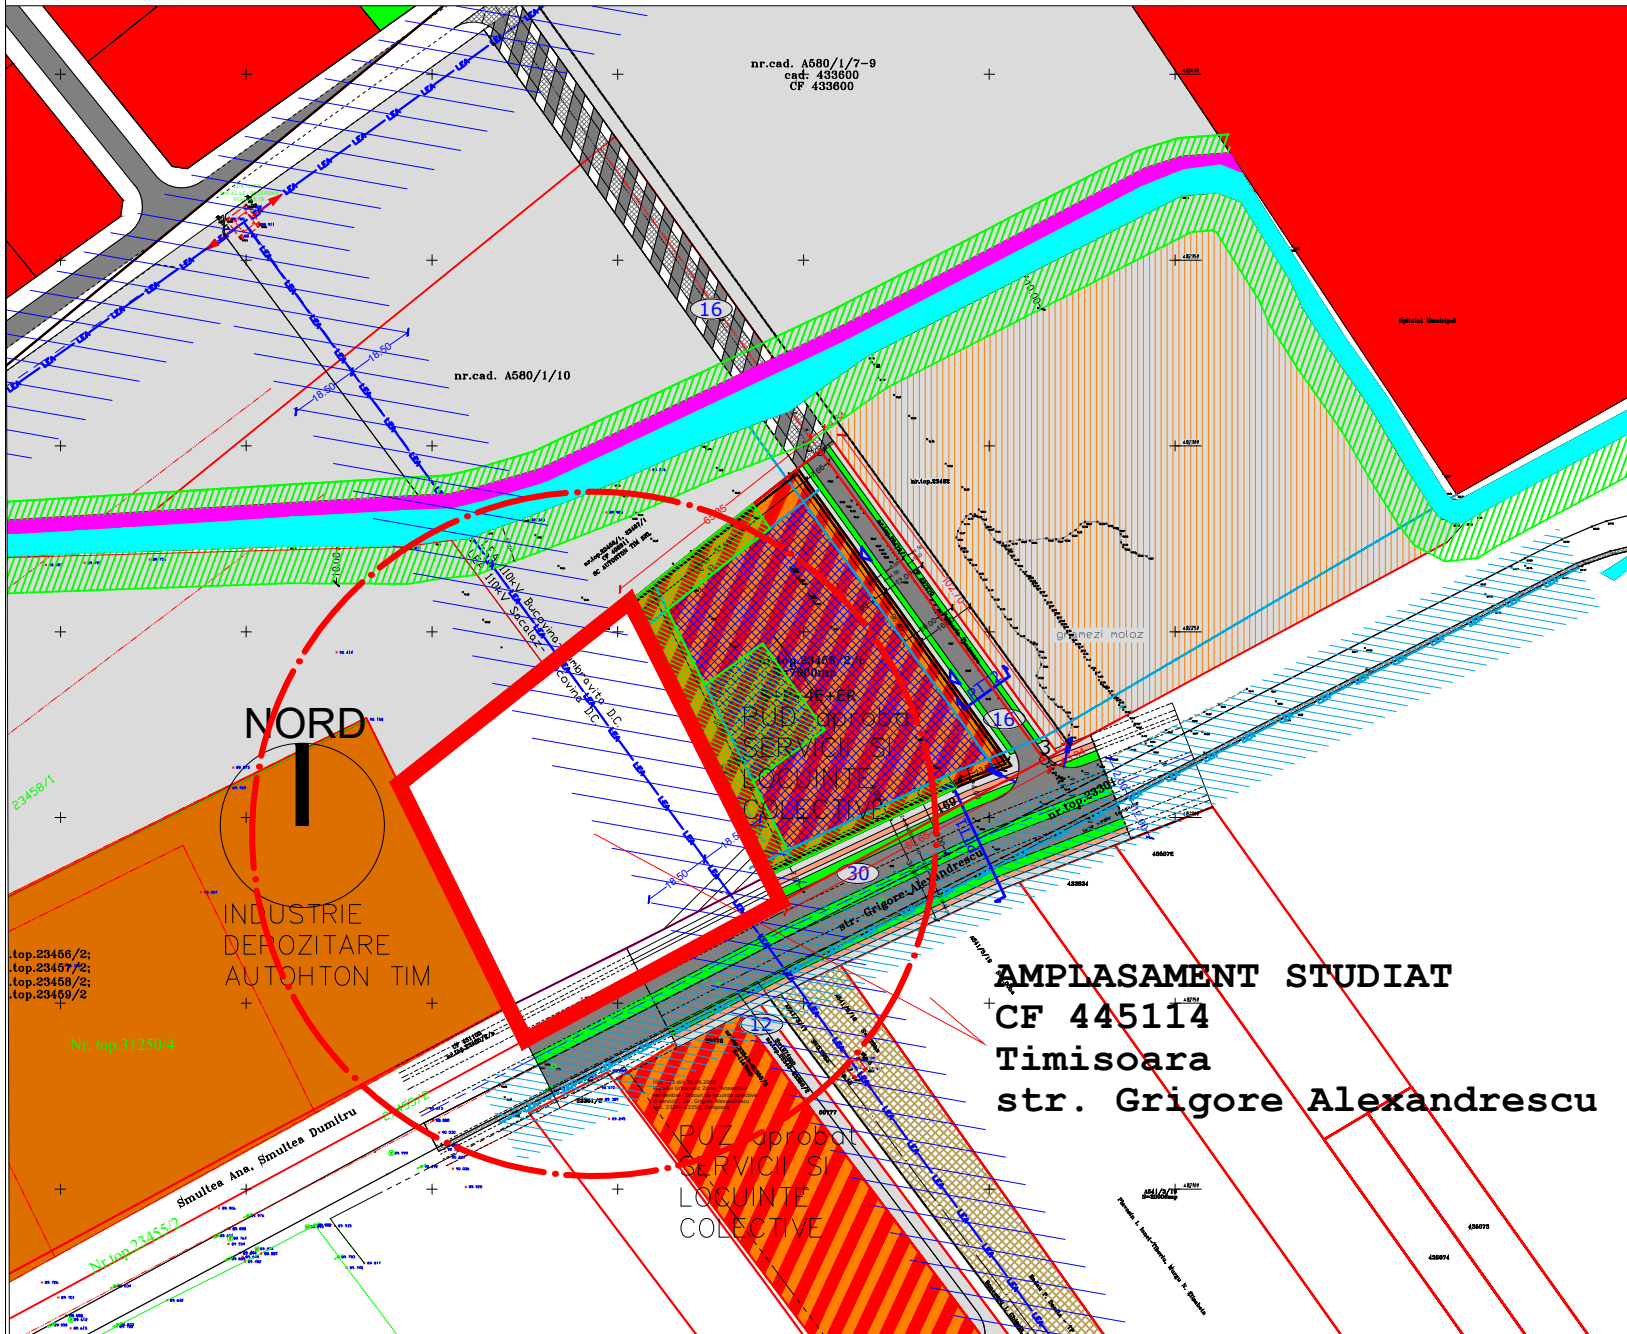


EXTRAS SATELIT in AUGUST 2019

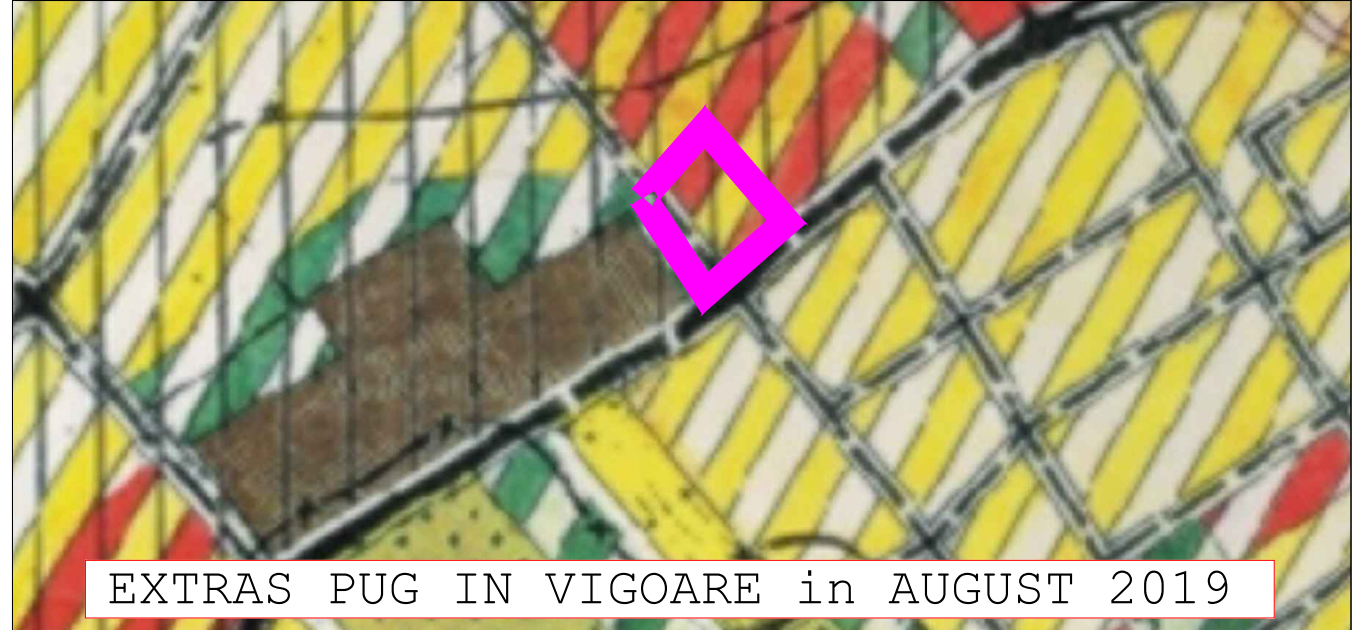

EXTRAS PUG IN VIGOARE in AUGUST 2019

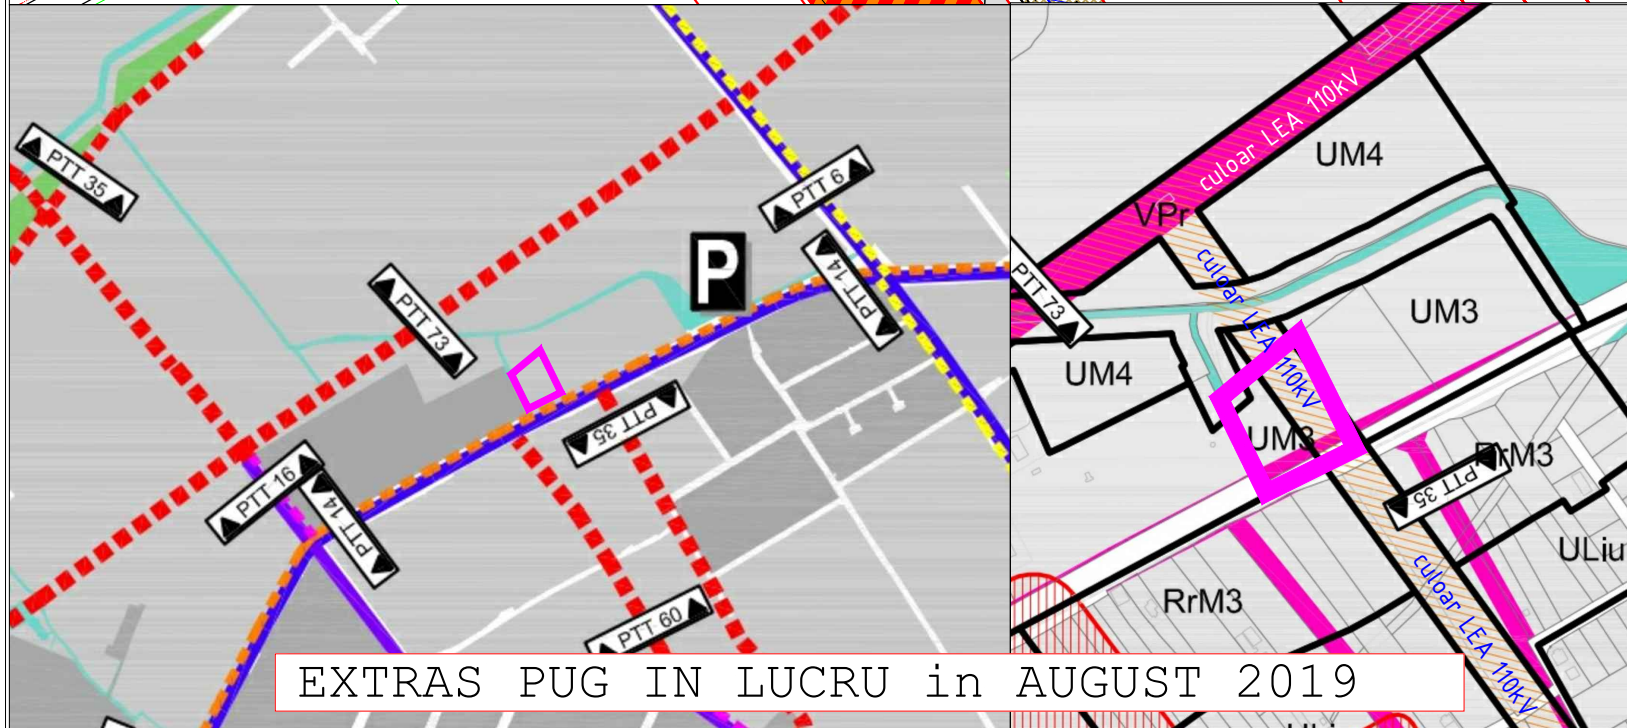

EXTRAS PUG IN LUCRU in AUGUST 2019

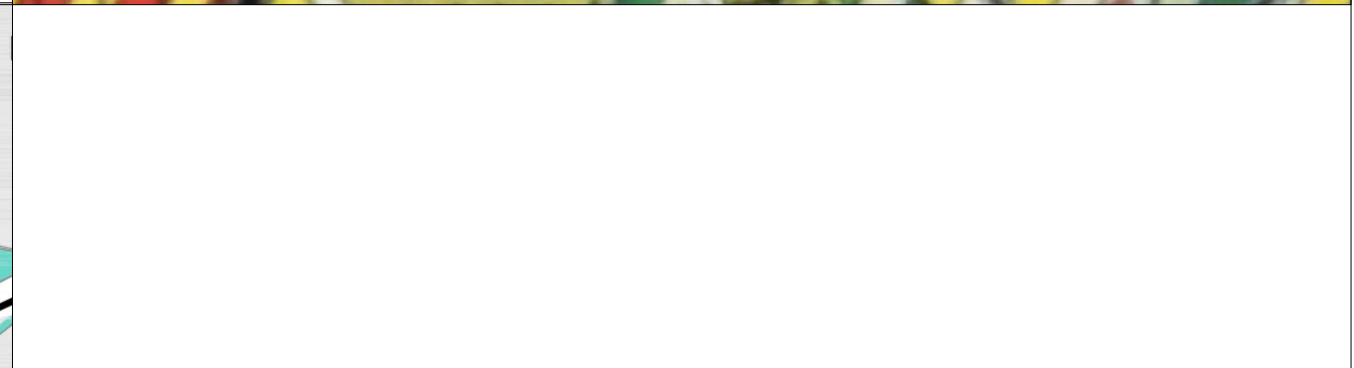

Specialist RUR	Arh. Alin O. Tutac			
STUDIO TZK SRL TIMISOARA 35590818 J35/307/2016	STUDIO TZK SRL CUI 35590818, J35/307/2016 str. Aleea Cristalului nr.1, bl.74, sc.D, ap.3 Timisoara 0724 121 239 a2tzak@yahoo.com		Beneficiar: ONETIU LEONTINA Denumire proiect: PUD "CONSTRUIRE CLADIRE MIXTA CU FUNCTIUNI SI SERVICII"	Nr.proiect: 52/2017
	Sef proiect	Arh. Alin O. Tutac	Scara: 1:5000	Amplasament: Timisoara, Grigore Alexandrescu CF 445114
Proiectat:	Arh. Alin O. Tutac	Data: 08.2019	Denumire plansa: INCADRARE IN ZONA	Faza: PUD
Desenat:	Arh. Alin O. Tutac			Nr.planse: A01