
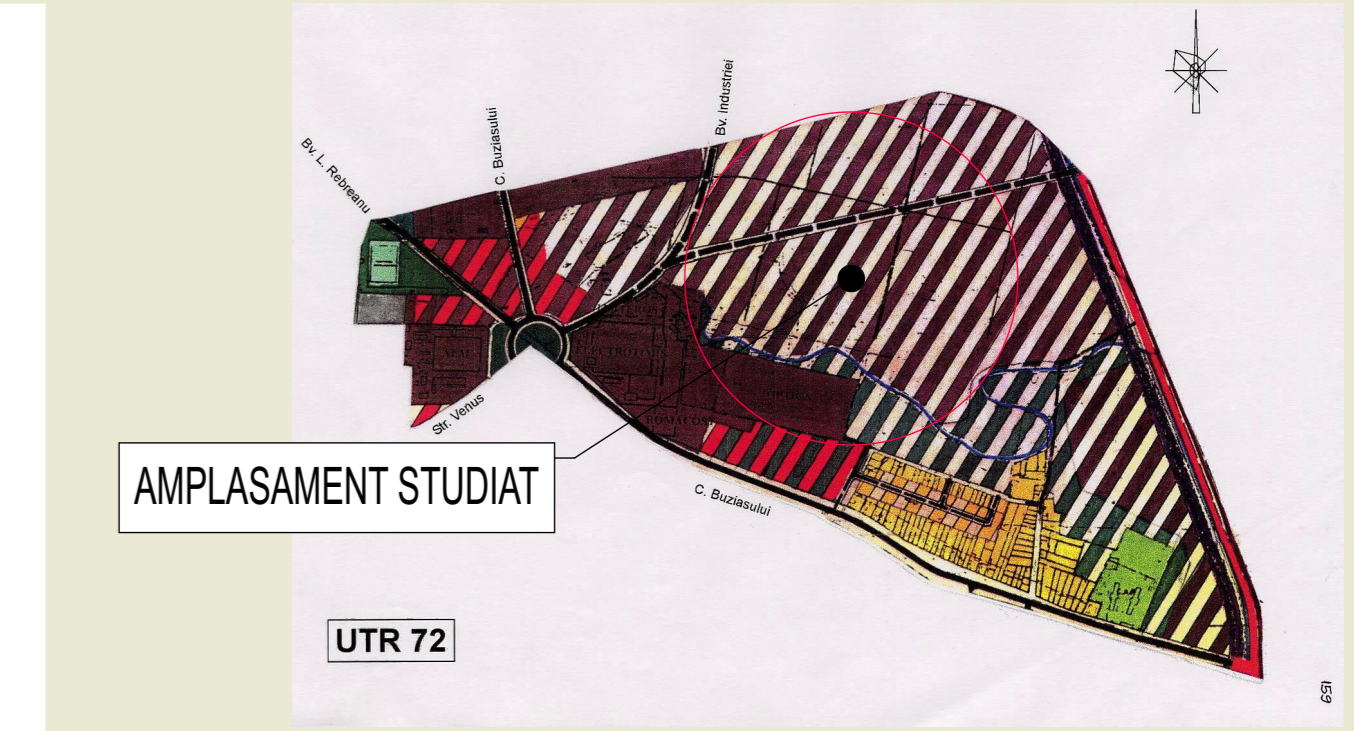
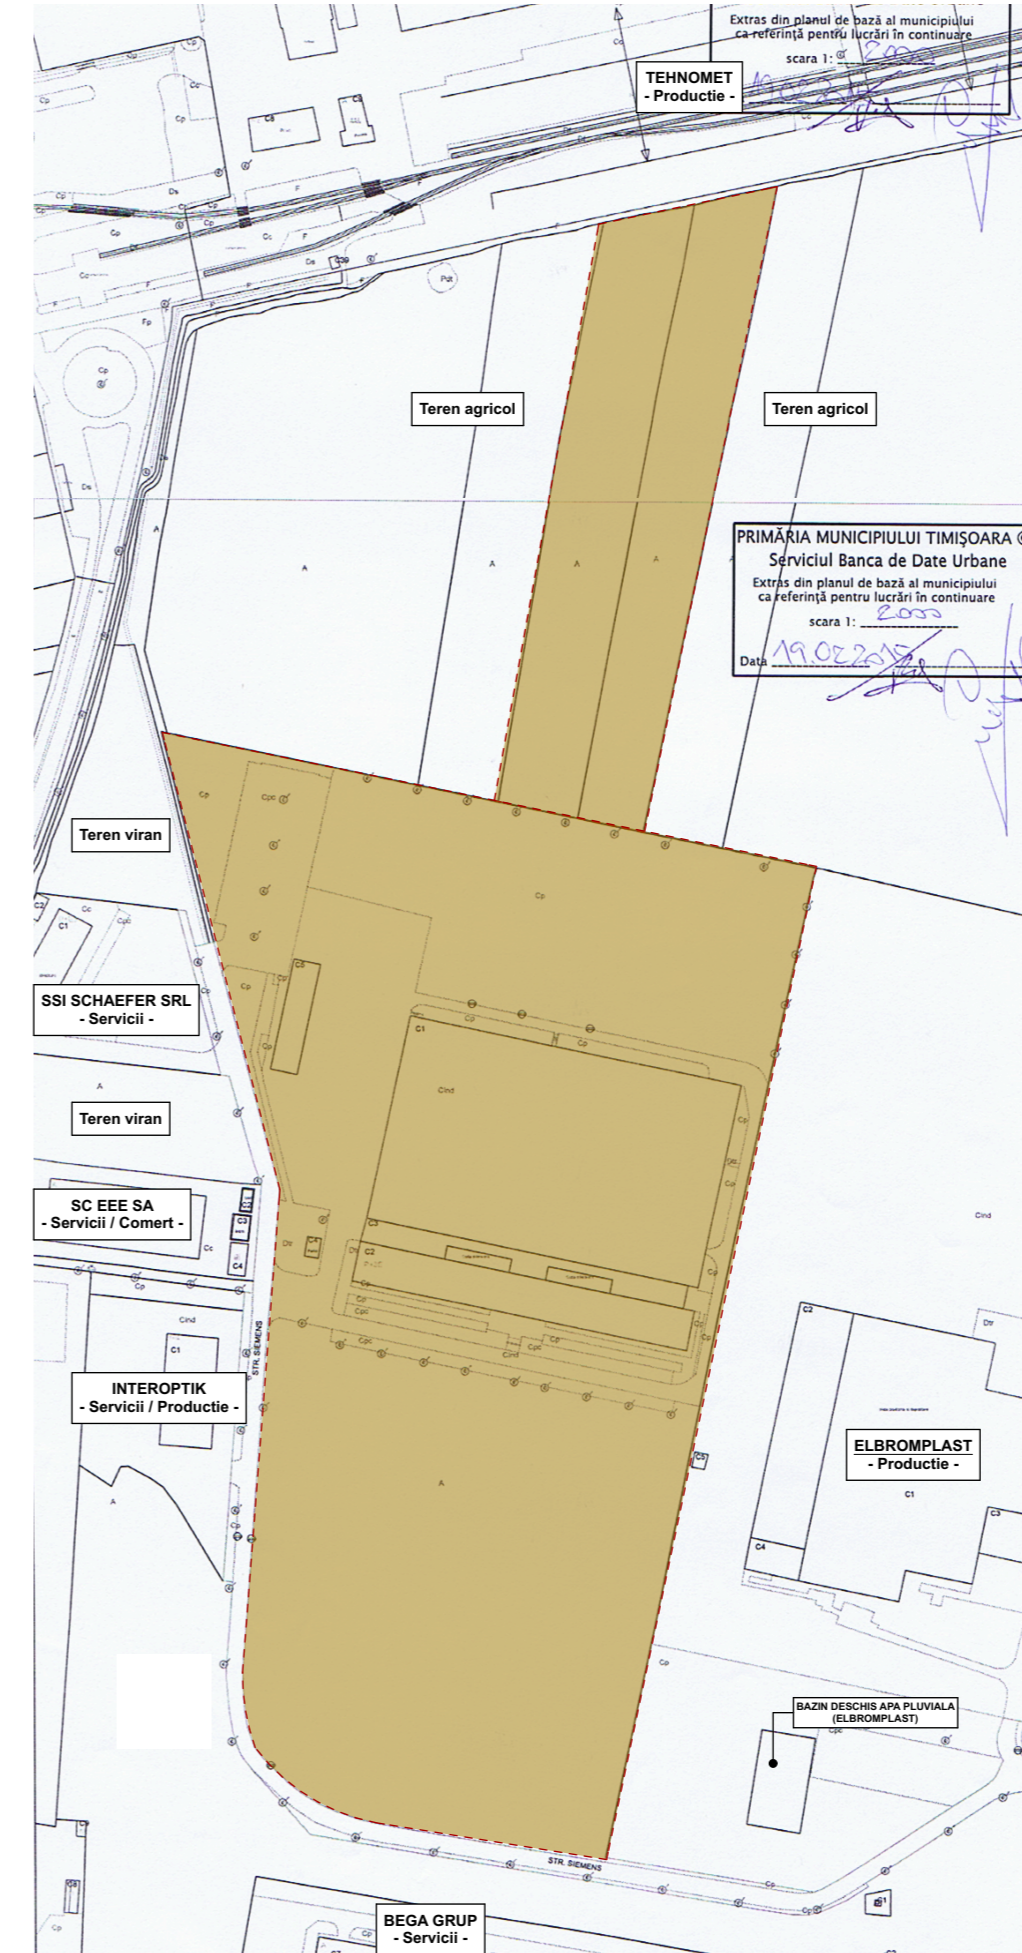


# PLAN DE INCADRARE IN ZONA

# EXTRAS P.U.G.

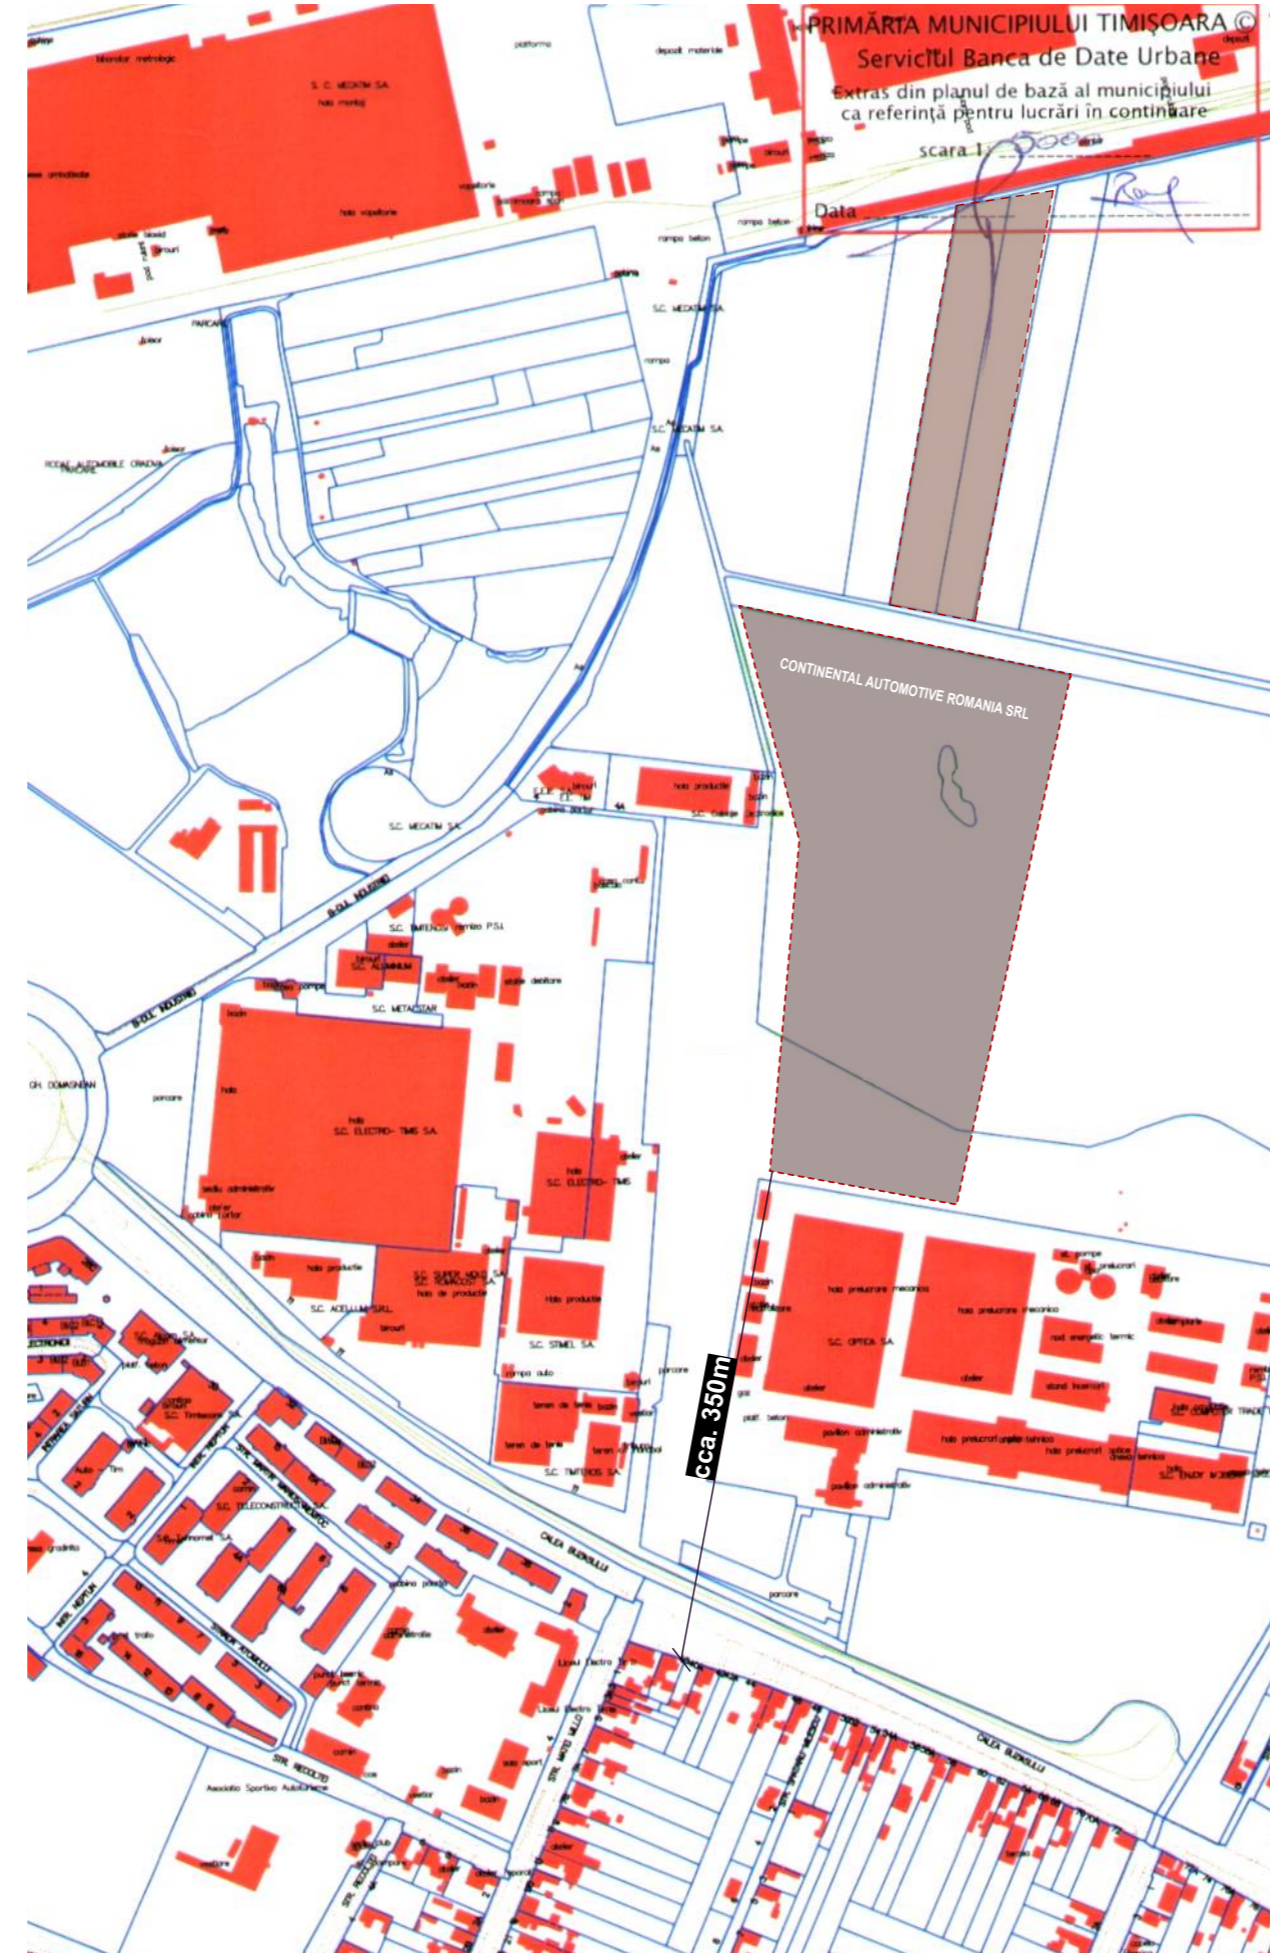

DENUMIRE PROIECT: / PROJECT:		<b>Continental</b>	
<b>EXTINDERE HALA DE PRODUCTIE SI BIROURI, EXTINDERE PARCARE, REțele DE INCINTA, RACORDURI LA DRUMURILE PUBLICE, CASA POARTA, EXTINDERE ANEXE TEHNICE</b>			
str. SIEMENS nr.1. TIMISOARA cod: 300724 - jud.TIMIS			
PROIECTANT GENERAL: / PLANING:		<b>MG BUILDING DESIGN s.r.l</b> RO - 300070 Timisoara * str. I. I. de la Brad nr.1 Tel: +40 (0)256 499-273 * Fax: +40 (0)256 281-283 R 10087730 * J35/1380/1997 * mgbd@mgbd.ro	
DENUMIRE PLANSA: / TITLE:		<b>INCADRARE IN ZONA</b>	
FAZA: / PHASE:		<b>P.U.Z.</b>	
SEF PROIECT: / PROJECT MANAGER:	Arh. GEORGE CIUHANDU	SEMNATURA: / SIGNATURE:	STATUS: / STATUS:
PROIECTAT: / PLANNED:	Arh. GEORGE CIUHANDU	DATA: / DATE:	17.08.2015
DESENAT: / DRAWN:	Arh. OANA MANESCU	NUMAR PLANSA: / DRAWING NUMBER:	<b>00</b>
FISIER: / FILE:		NR. PROIECT: / PROJECT NO:	<b>220/2015</b>
		CORECTURA: / REVISION:	